




LIMITS OF BRIDGE DECK SEALING
END TO END OF DECK

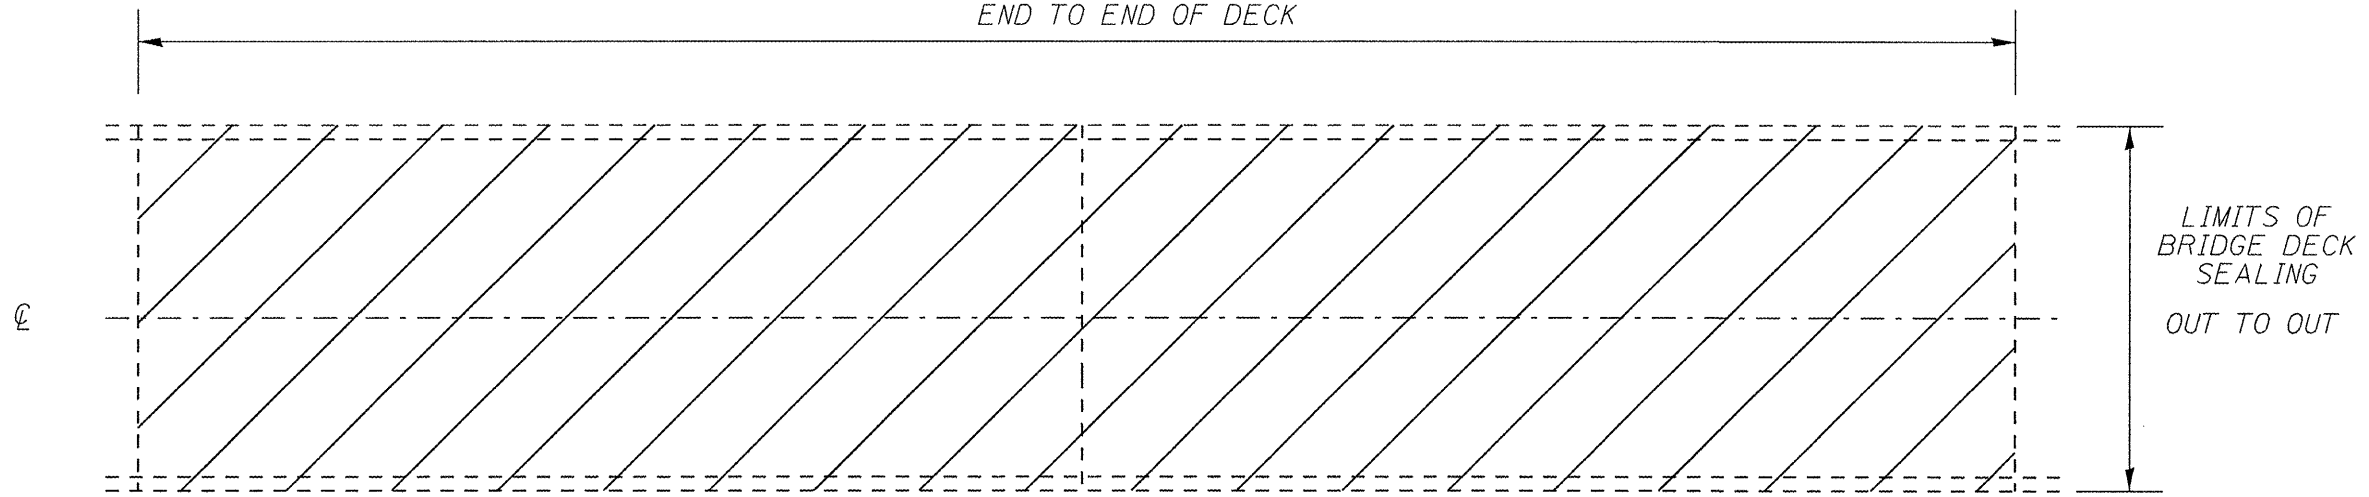

PLAN VIEW

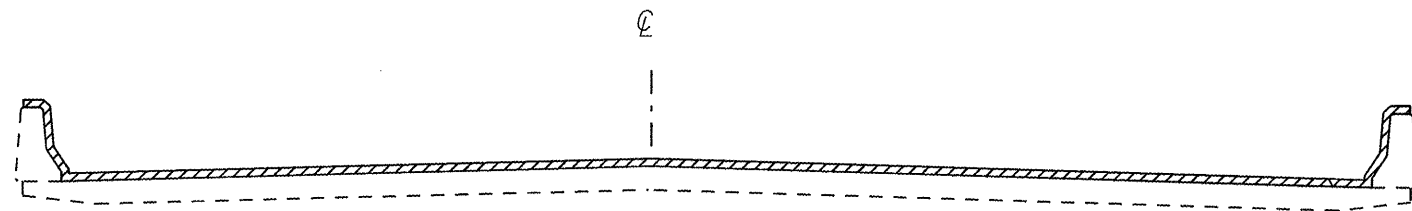


CROSS SECTION
WITH PARAPET

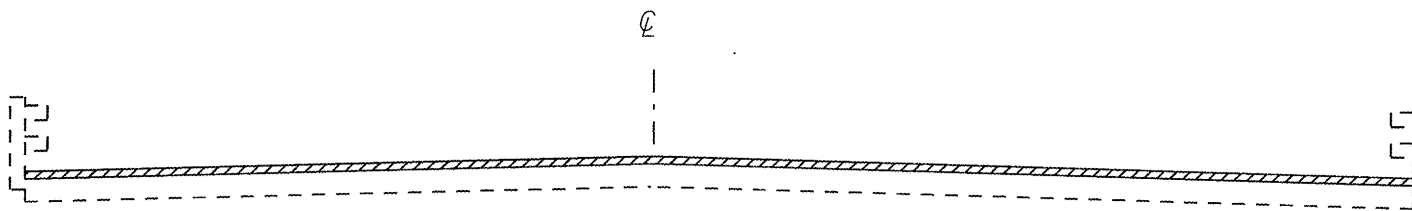

CROSS SECTION
WITH BRIDGE RAIL

NOTE: BRIDGE APPROACH PAVEMENT
SHALL NOT BE SEALED

NOT TO SCALE

 AREA TO BE SEALED

- VARIOUS ROUTES
- D6 BDGE DECK SEALING 2011-1
- VARIOUS

FILE NAME =	USER NAME = sparksgw	DESIGNED -	REVISED -
c:\pwork\puidot\sparksgw\0253841\067	E25-sht-plnprf.dgn	DRAWN -	REVISED -
		CHECKED -	REVISED -
		DATE -	REVISED -

STATE OF ILLINOIS
DEPARTMENT OF TRANSPORTATION

BRIDGE PLAN SHEET

SCALE: SHEET NO. OF SHEETS STA. TO STA.

F.A. RTE.	SECTION	COUNTY	TOTAL SHEETS	SHEET NO.
•	••	•••	9	9
CONTRACT NO. 72E25			ILLINOIS FED. AID PROJECT	