


FINAL SURVEY NO.	
SURVEYED BY	
DATE	
NOTE BOOK NO.	
TEMPLATE AREAS CHECKED	
AREAS CHECKED	

ORIGINAL SURVEY NO.	
SURVEYED BY	
DATE	
NOTE BOOK NO.	
TEMPLATE AREAS CHECKED	
AREAS CHECKED	

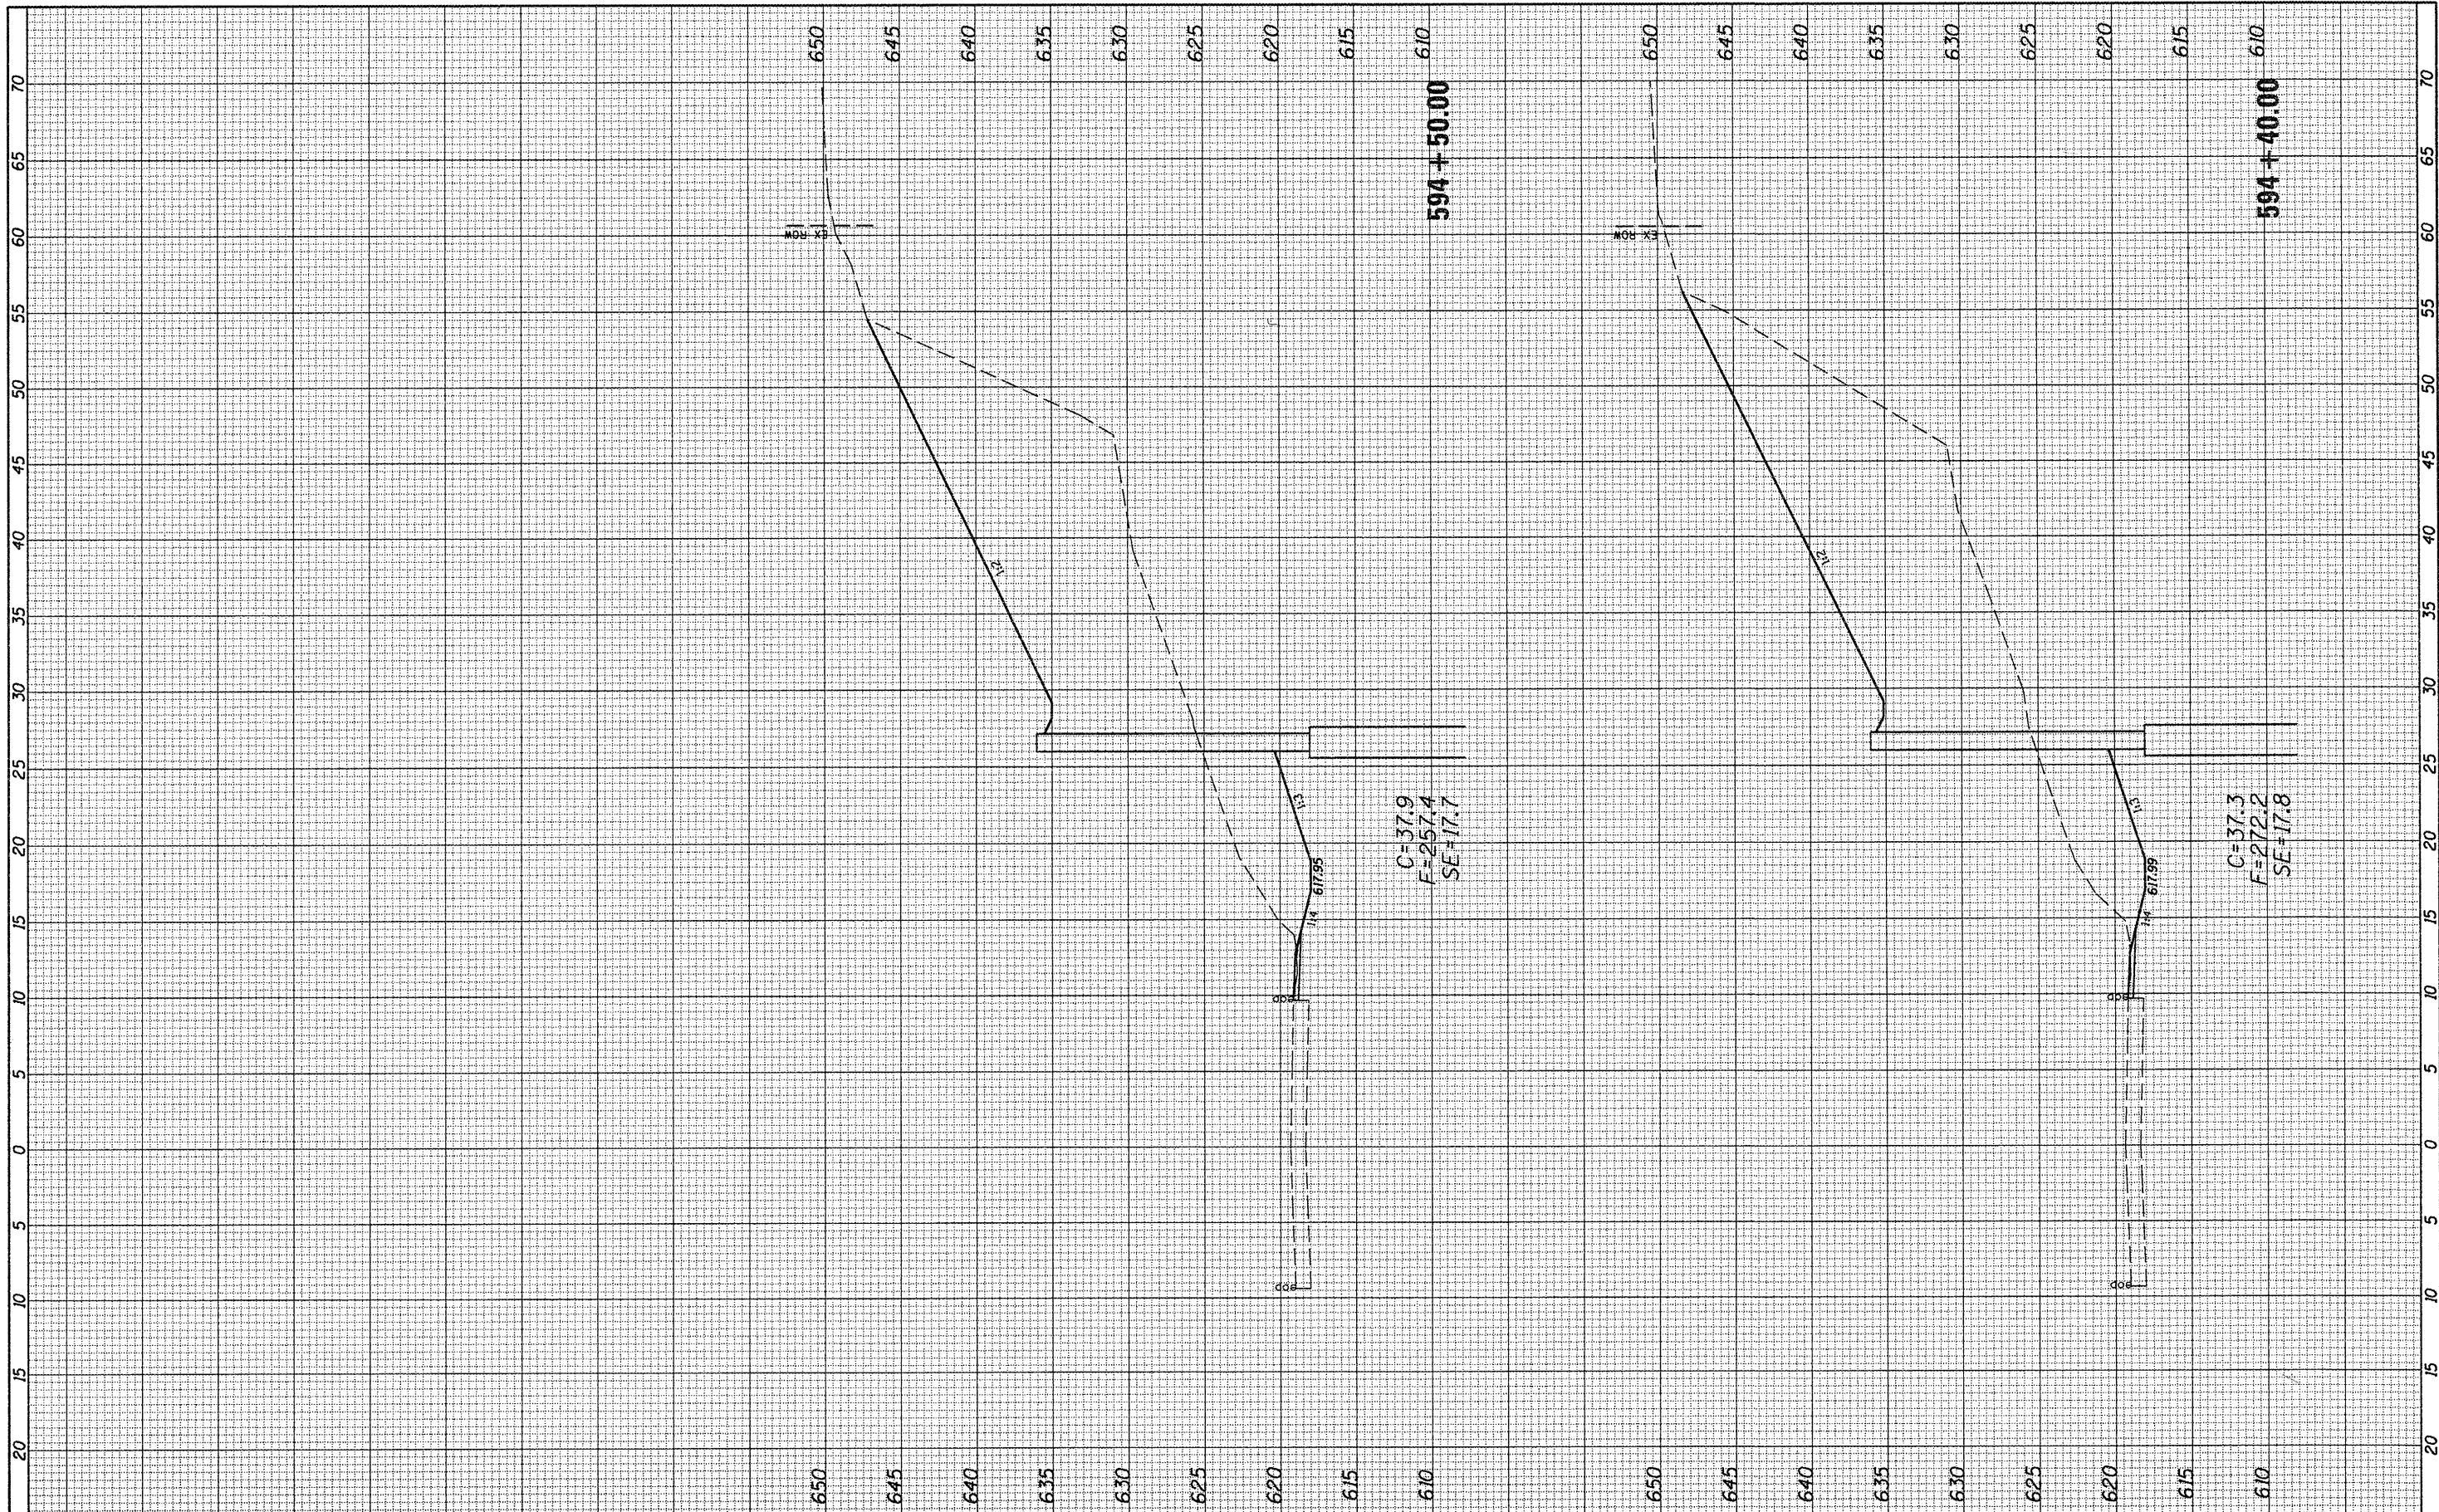

FILE NAME =	USER NAME = edwardsjd	DESIGNED -	REVISED -
c:\pwwork\pwi\dott\edwardsjd\0262888\0672E37	ht-xasht.dgn	DRAWN -	REVISED -
	PLOT SCALE = 10.0000' / in.	CHECKED -	REVISED -
	PLOT DATE = Oct-12-2011 11:42:53AM	DATE -	REVISED -

**STATE OF ILLINOIS
DEPARTMENT OF TRANSPORTATION**

CROSS SECTIONS			
SCALE:	SHEET	OF	SHEETS
			STA. 594+40.00 TO STA. 594+50.00

F.A.S. RTEL	SECTION	COUNTY	TOTAL SHEETS	SHEET NO.
2582	(45)1-2	SCHUYLER	18	15
CONTRACT NO. 72E37			ILLINOIS FED. AID PROJECT	