
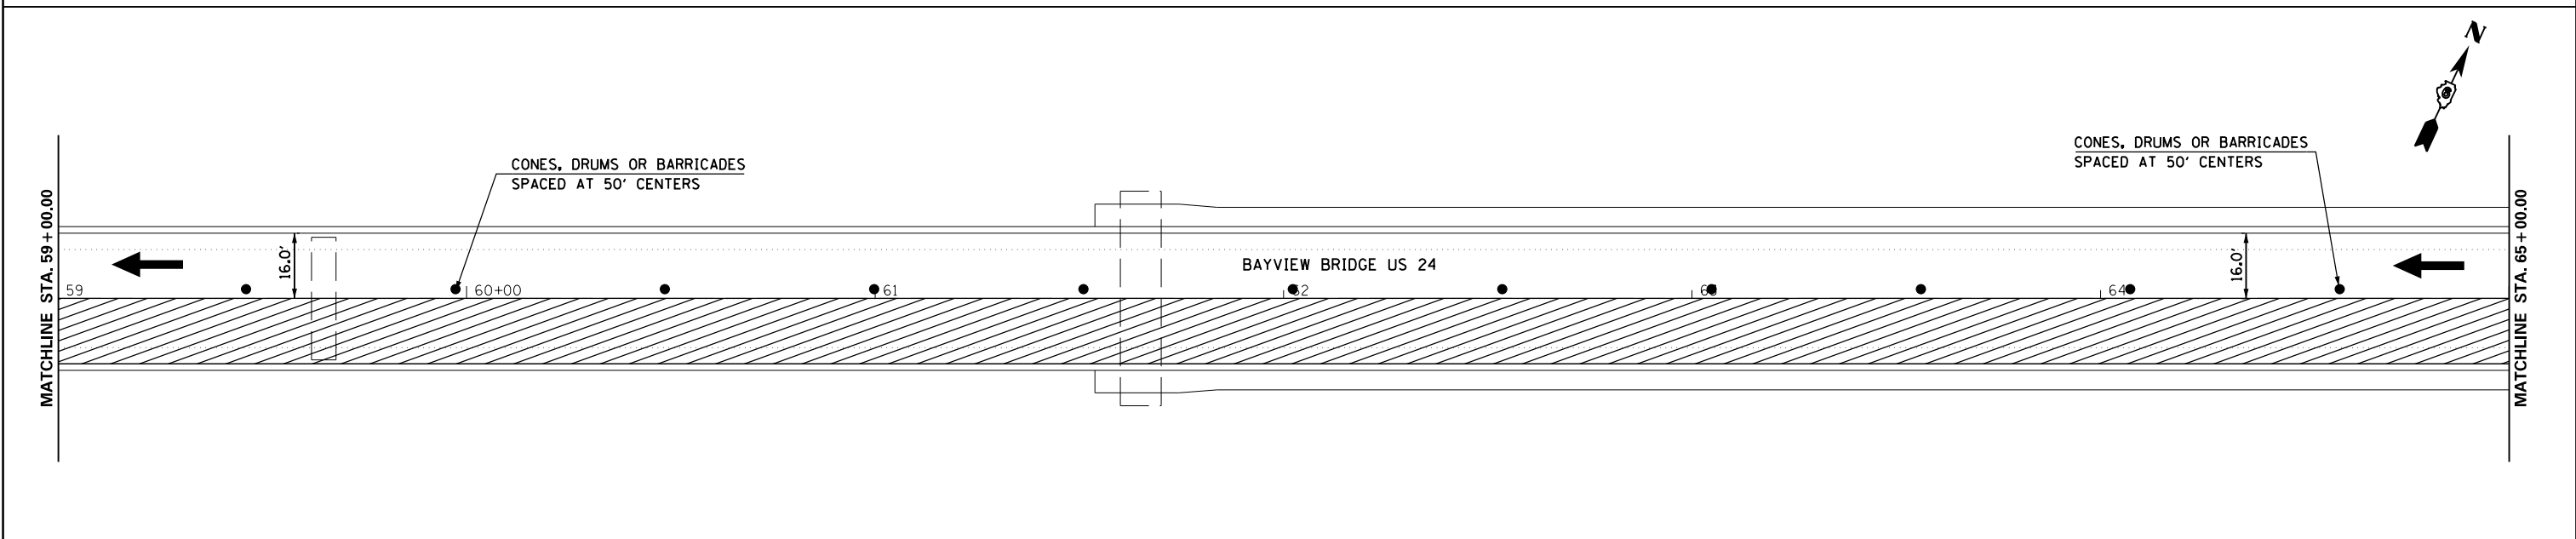


MOT LEGEND	
	STAGE 2 WORKZONE
	CONES, DRUMS OR BARRICADE
	TYPE I OR II BARRICADES
	TRAFFIC FLOW

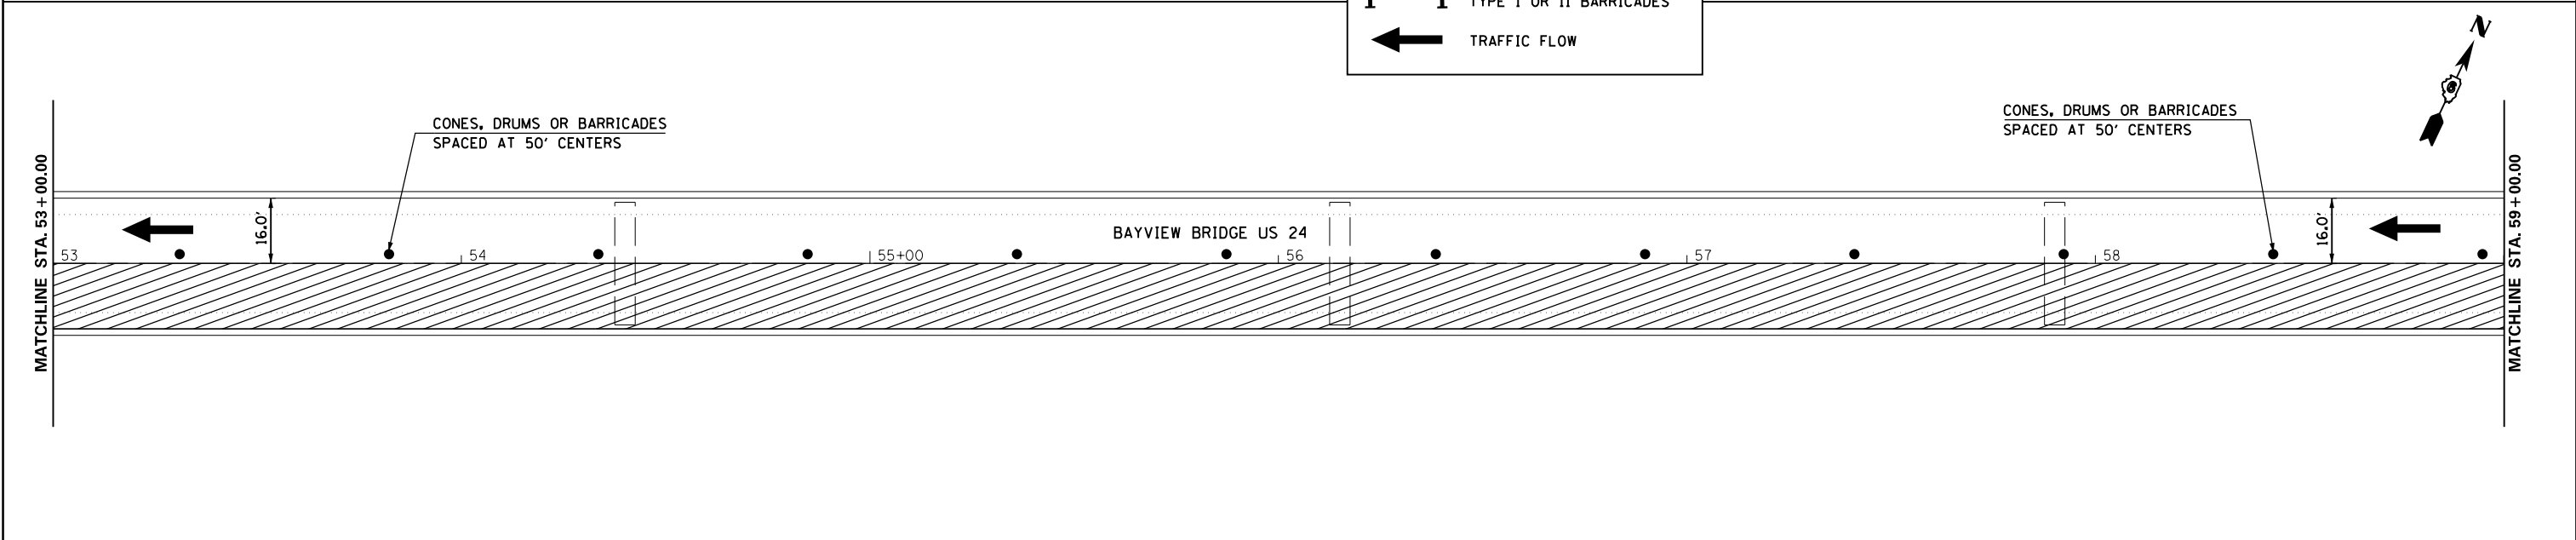

FILE NAME =	USER NAME = sparksgw	DESIGNED - MEW	REVISED -	STATE OF ILLINOIS DEPARTMENT OF TRANSPORTATION	MAINTENANCE OF TRAFFIC STAGE 2			F.A.P. RTE.	SECTION	COUNTY	TOTAL SHEETS	SHEET NO.
ei:\pw\work\p\idot\sparksgw\10269274\0672E52-sht-mot.dgn	PLOT SCALE = 40.0000' / in.	DRAWN - MEW	REVISED -		63	(1-ZB-1)I-6	ADAMS	15	11			
PLOT DATE = Aug-19-2011 08:39:25AM	DATE - 05/27/11	CHECKED - VTY	REVISED -		CONTRACT NO. 72E52							
		DATE - 05/27/11	REVISED -		ILLINOIS FED. AID PROJECT							