



TYPICAL SECTION

STA 333+85 TO STA 336+16
STA 336+76 TO STA 339+10

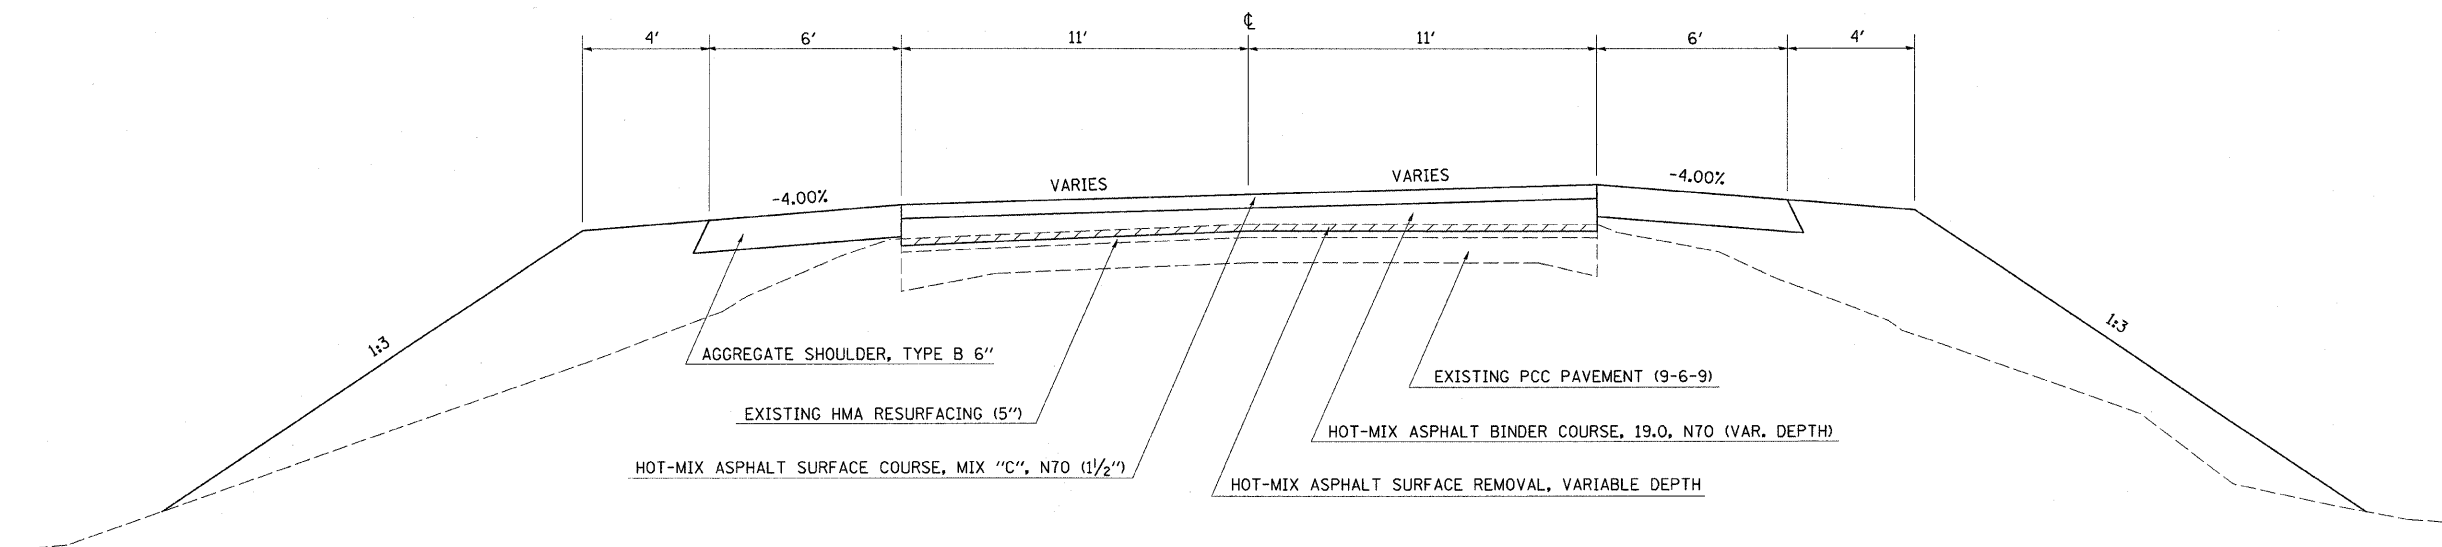

TYPICAL SECTION

STA 336+16.00 TO STA 336+32.75
STA 336+59.25 TO STA 336+76.00

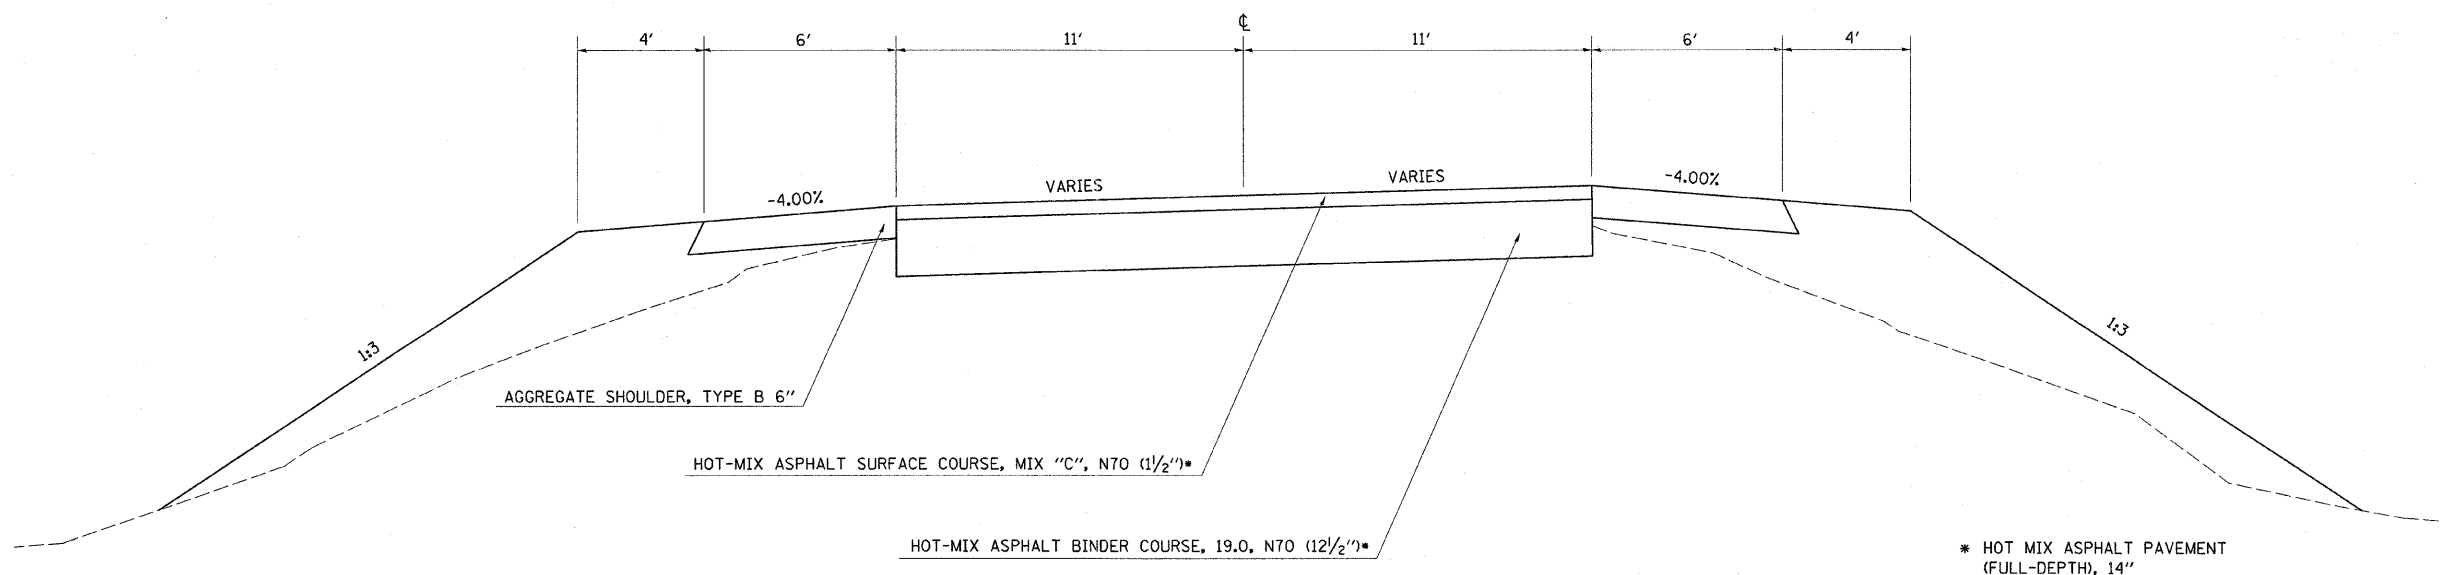

* HOT MIX ASPHALT PAVEMENT (FULL-DEPTH), 14"

FILE NAME =	USER NAME = swartzrw	DESIGNED -	REVISED -	STATE OF ILLINOIS DEPARTMENT OF TRANSPORTATION	TYPICAL CROSS SECTIONS S.N. 013-2013 BRUSH CREEK			F.A.S. RTE.	SECTION	COUNTY	TOTAL SHEETS	SHEET NO.			
ct:\pw_work\pvidot\swartzrw\d0121944\d774	14-shr-typcross.dgn	DRAWN -	REVISED -		SCALE: NA	SHEET NO. 1	OF 2	SHEETS	STA.	TO STA.	2704	12B-1(1) & 12B-1(2)	CLAY	39	5
	PLOT SCALE = 20.0000' / IN.	CHECKED -	REVISED -												
	PLOT DATE = 2/3/2011	DATE -	REVISED -												
ILLINOIS FED. AID PROJECT											CONTRACT NO. 74116				