


FINAL SURVEY	SURVEYED	DATE
NOTE BOOK	PLOTTED	
NO.	TEMPLATE	
	AREAS	
	CHECKED	

ORIGINAL SURVEY	SURVEYED	DATE
NOTE BOOK	PLOTTED	
NO.	TEMPLATE	
	AREAS	
	CHECKED	

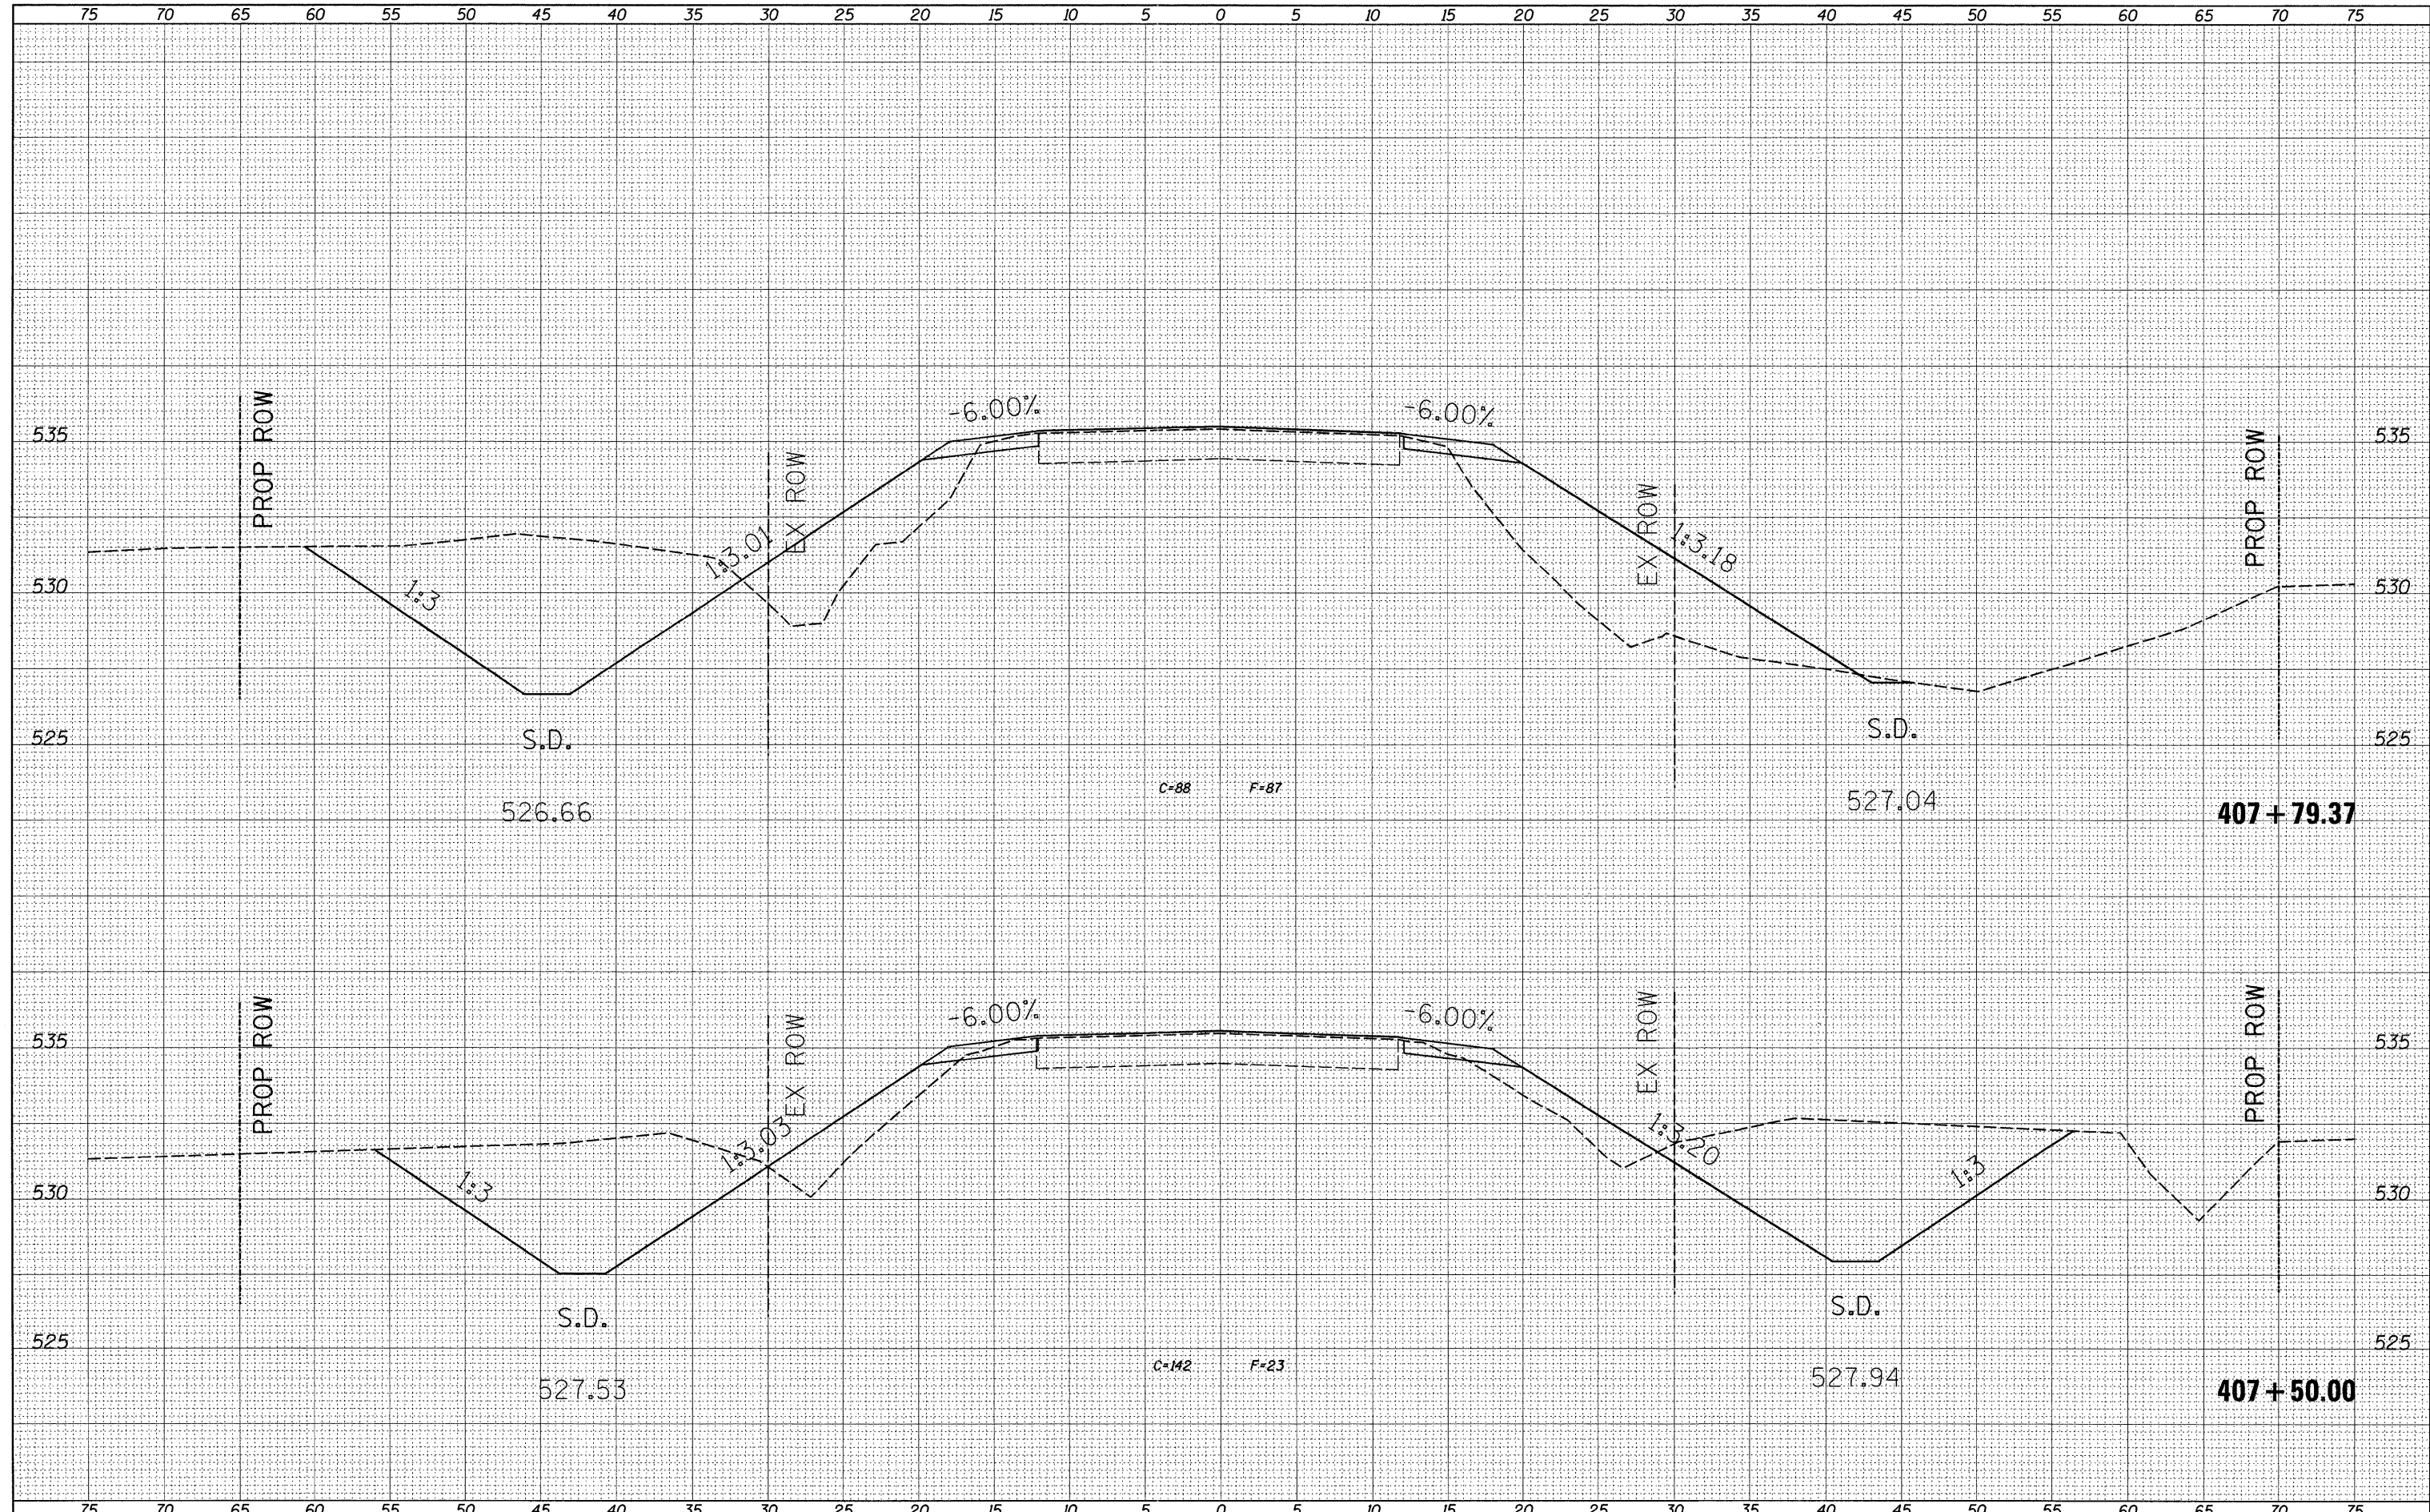

FILE NAME =	USER NAME = swartzw	DESIGNED -	REVISED -	STATE OF ILLINOIS DEPARTMENT OF TRANSPORTATION	CROSS SECTIONS S.N. 013-2012 NICKOLSON CREEK	F.A.S. RTE.	SECTION	COUNTY	TOTAL SHEETS	SHEET NO.
g:\pwork\pwork\swartzw\dms37456\0774116-ahh\kshd.dgn	PLLOT SCALE = 5.0000' / IN.	DRAWN -	REVISED -			2704	12B-1(1) & 12B-1(2)	CLAY	39	32
PLLOT DATE = 2/3/2011	DATE -	CHECKED -	REVISED -			CONTRACT NO. 74116		ILLINOIS FED. AID PROJECT		
		DATE -	REVISED -			SCALE: 5	SHEET NO. 3 OF 6 SHEETS	STA. 407+50.00 TO STA. 407+79.37		