


DATE	
FINAL SURVEY	
SURVEY PLOTTED	
NOTE BOOK	
AREAS CHECKED	
NO.	

DATE	
BY	
ORIGINAL SURVEY	
SURVEY PLOTTED	
NOTE BOOK	
AREAS CHECKED	
NO.	

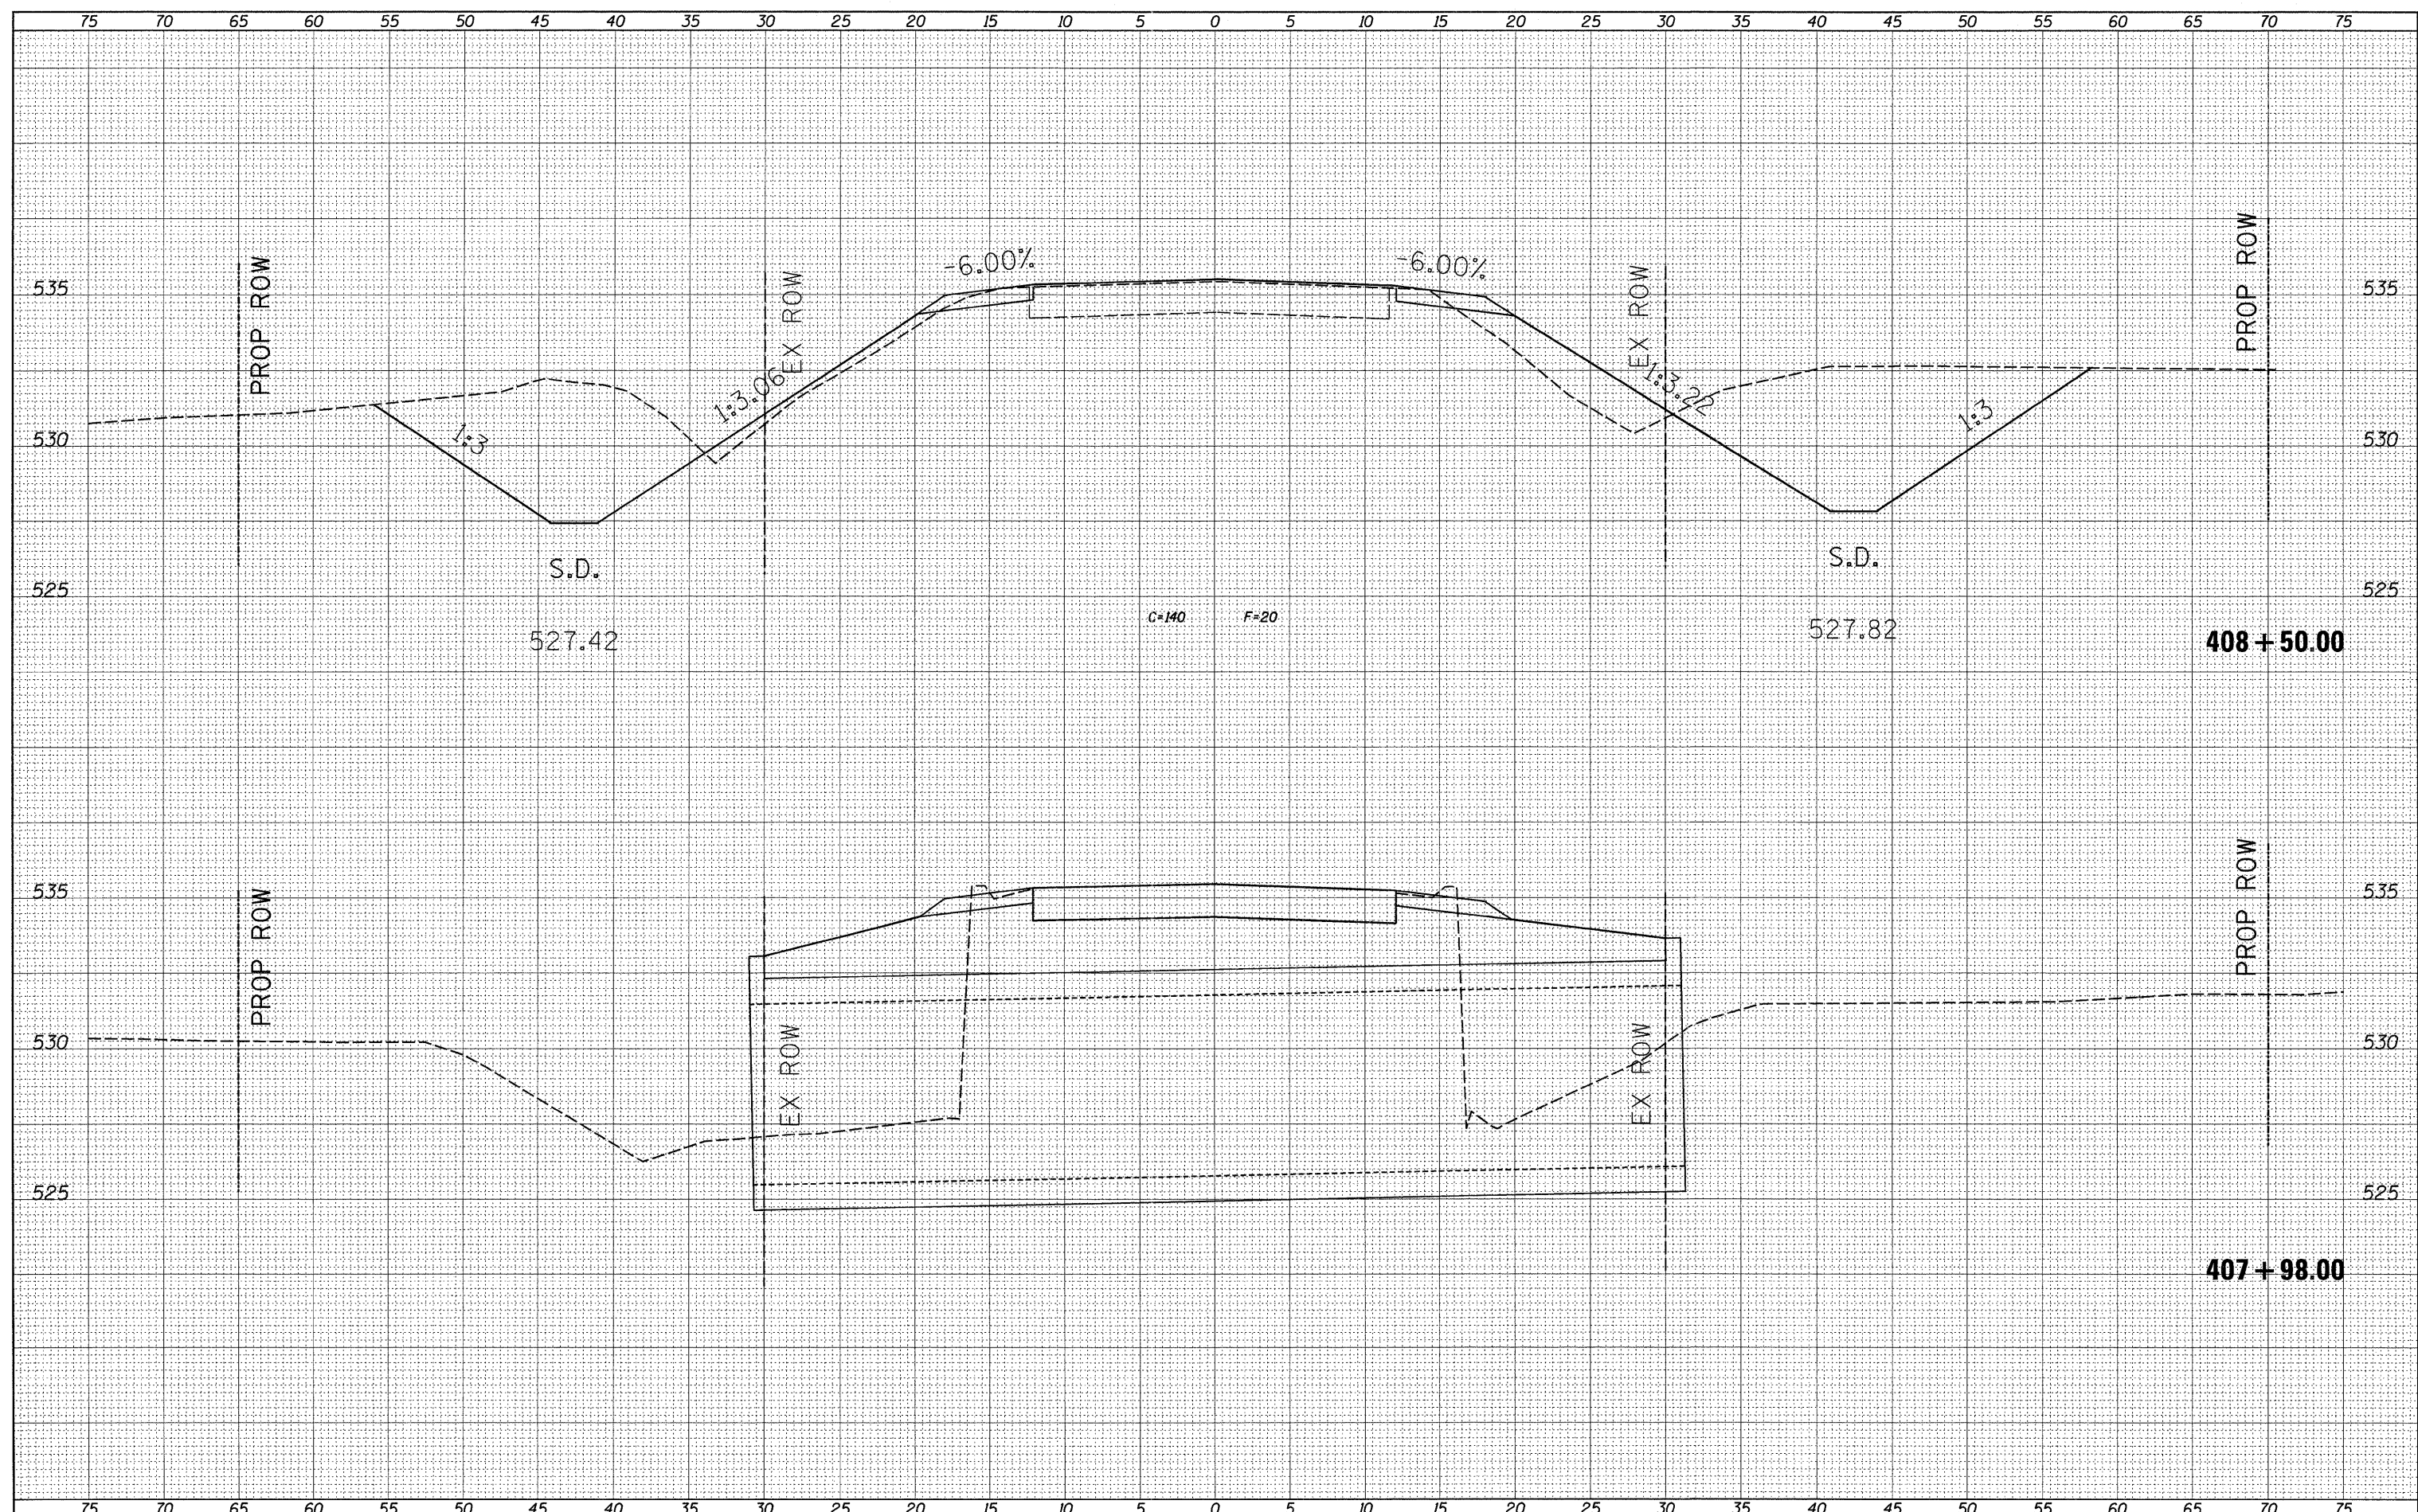

FILE NAME =	USER NAME = swartzw	DESIGNED -	REVISED -	STATE OF ILLINOIS DEPARTMENT OF TRANSPORTATION	CROSS SECTIONS S.N. 013-2012 NICKOLSON CREEK	F.A.S. RTE.	SECTION	COUNTY	TOTAL SHEETS	SHEET NO.
os\pw_work\psidot\swartzw\dms37456\0774116-ah	xasht.dgn	DRAWN -	REVISED -			2704	12B-1(1) & 12B-1(2)	CLAY	39	33
PLOT SCALE = 5.0000' / IN.		CHECKED -	REVISED -			CONTRACT NO. 74116		ILLINOIS FED. AID PROJECT		
PLOT DATE = 2/3/2011		DATE -	REVISED -			SCALE: 5	SHEET NO. 4 OF 6 SHEETS	STA. 407+98.00 TO STA. 408+50.00		