


DATE	
BY	
ORIGINAL SURVEY	
SURVEYED	
PLOTTED	
TEMPLATE	
NOTE BOOK	
NO.	
AREAS CHECKED	

DATE	
BY	
ORIGINAL SURVEY	
SURVEYED	
PLOTTED	
TEMPLATE	
NOTE BOOK	
NO.	
AREAS CHECKED	

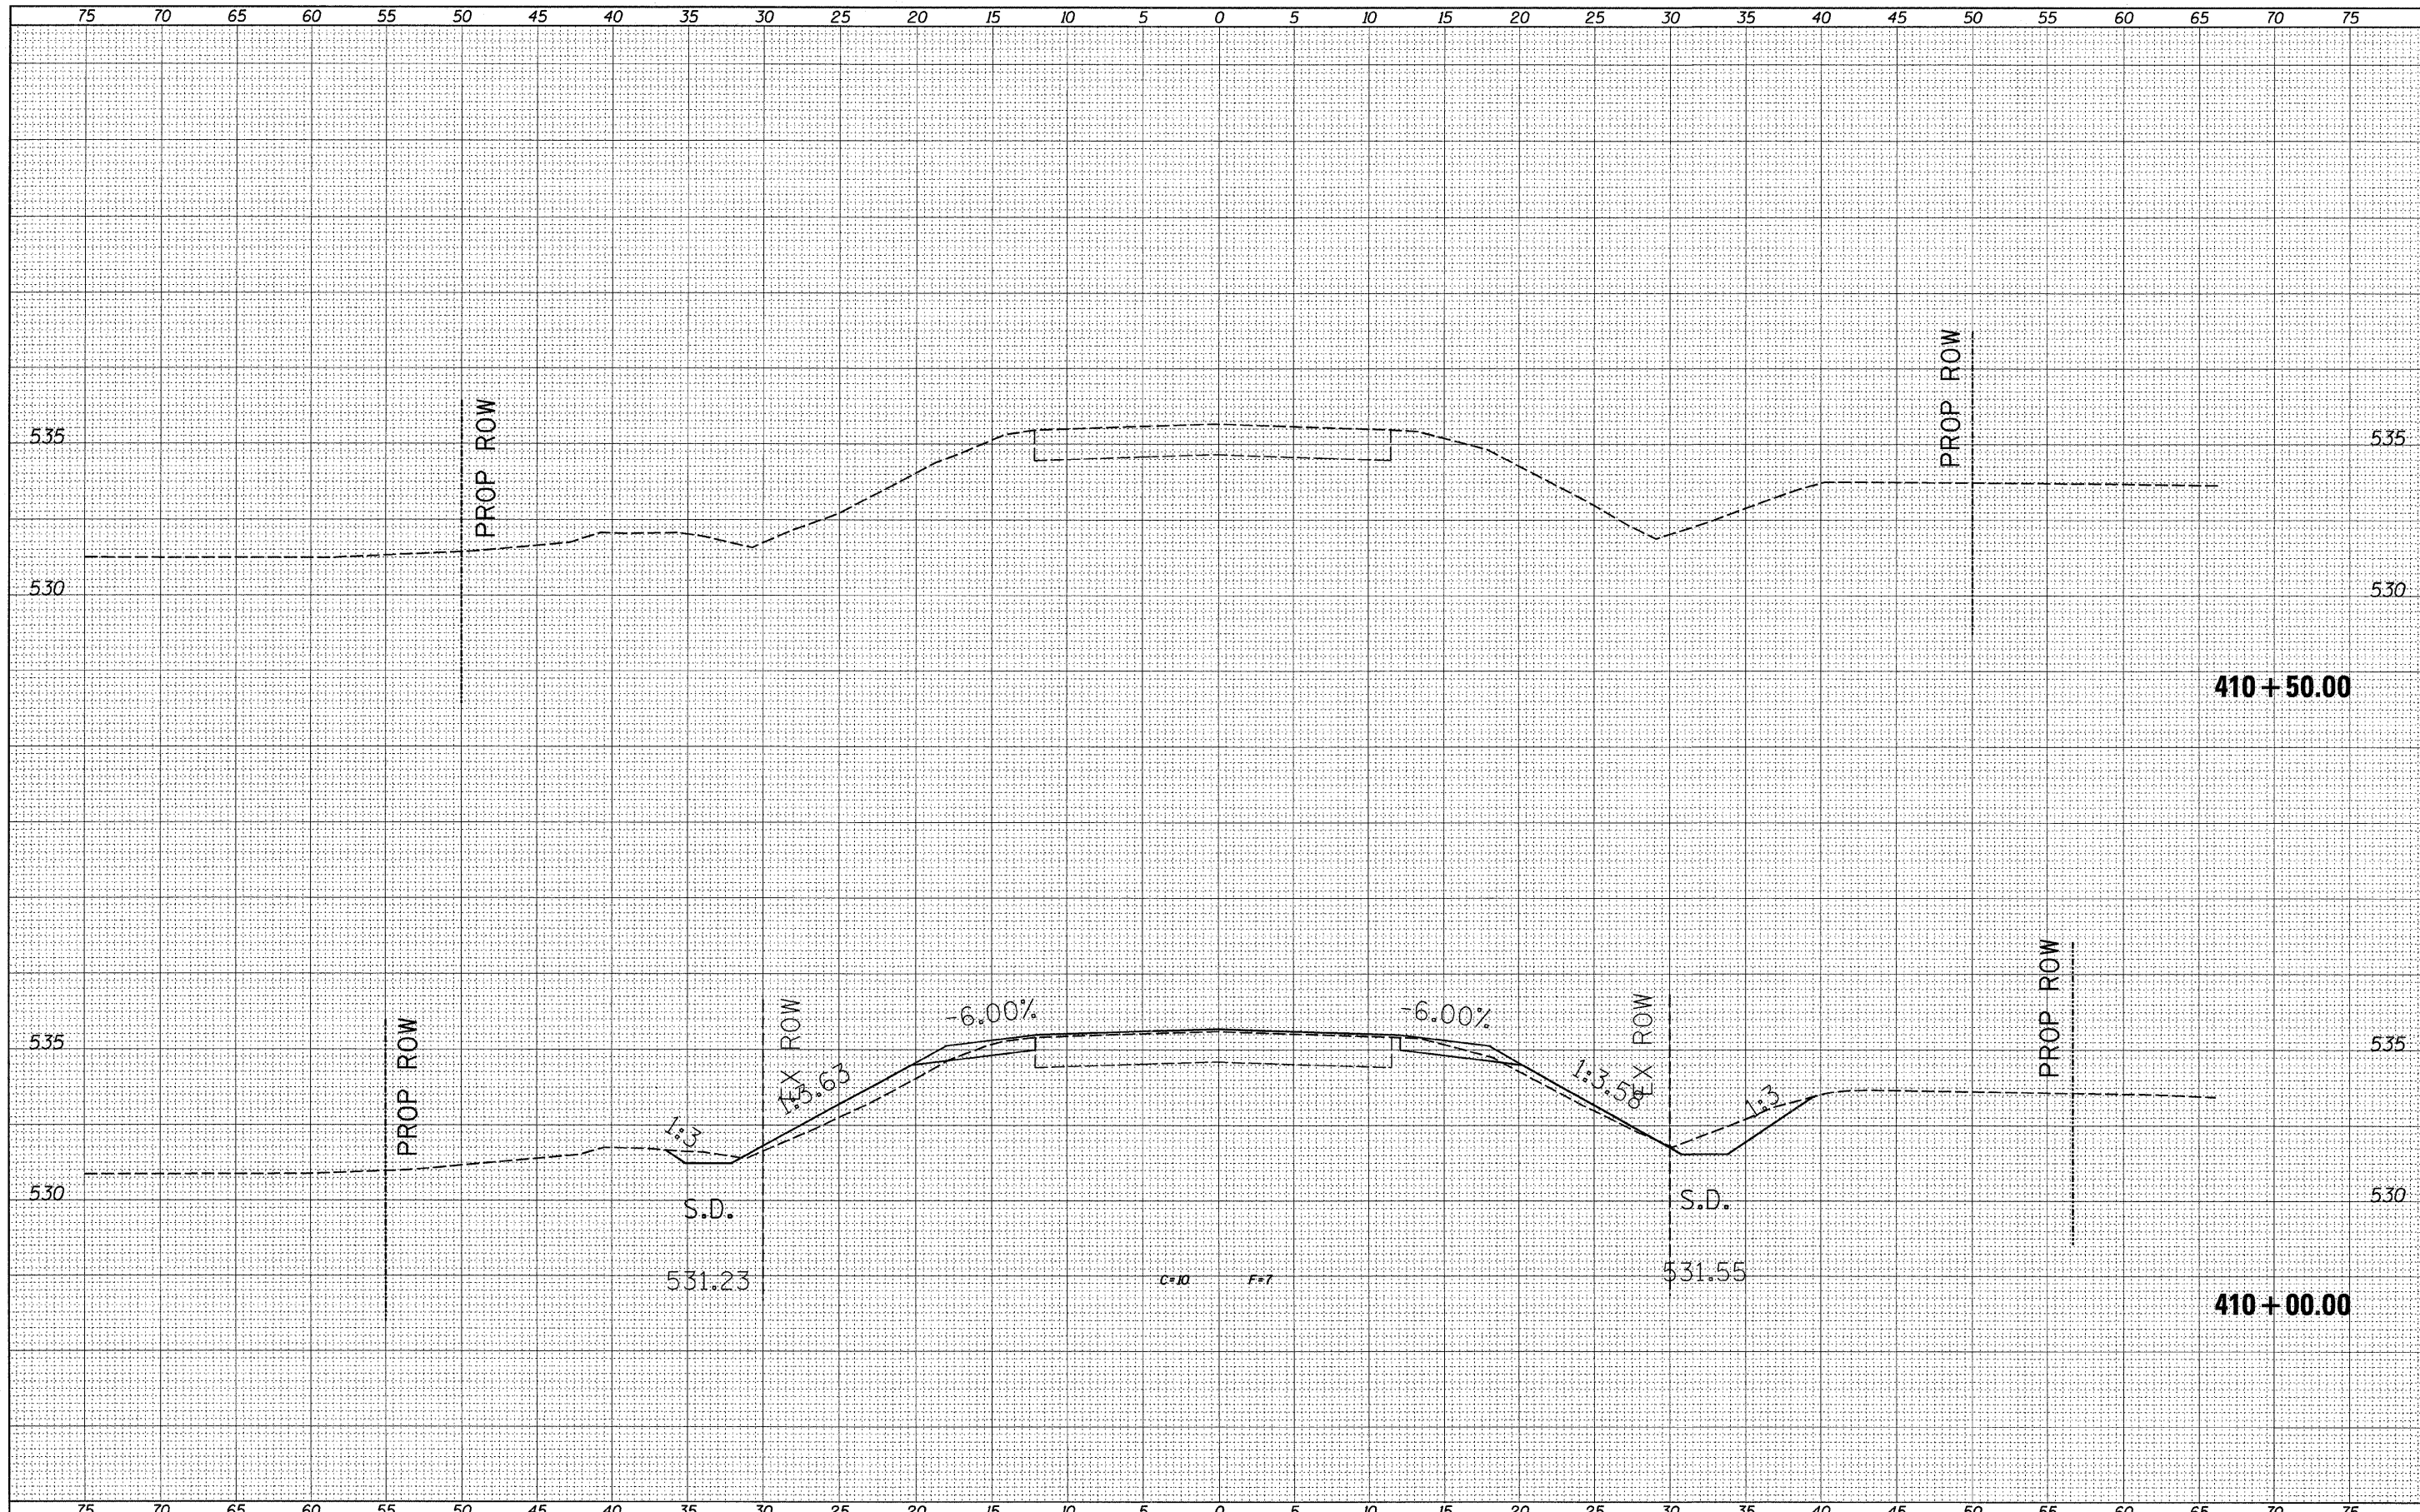

FILE NAME =	USER NAME = swartzw
c:\pwork\p1dot\swartzw\dms37456\0774116-sh	xsht.dgn
PLOT SCALE = 5.0000' / IN.	
PLOT DATE = 2/3/2011	

DESIGNED -	REVISED -
DRAWN -	REVISED -
CHECKED -	REVISED -
DATE -	REVISED -

**STATE OF ILLINOIS
DEPARTMENT OF TRANSPORTATION**

CROSS SECTIONS S.N. 013-2012 NICKOLSON CREEK

SCALE: 5 SHEET NO. 6 OF 6 SHEETS STA. 410+00.00 TO STA. 410+50.00

F.A.S. RTE.	SECTION	COUNTY	TOTAL SHEETS	SHEET NO.
2704	12B-1(1) & 12B-1(2)	CLAY	39	35
CONTRACT NO.			74116	
ILLINOIS FED. AID PROJECT				