
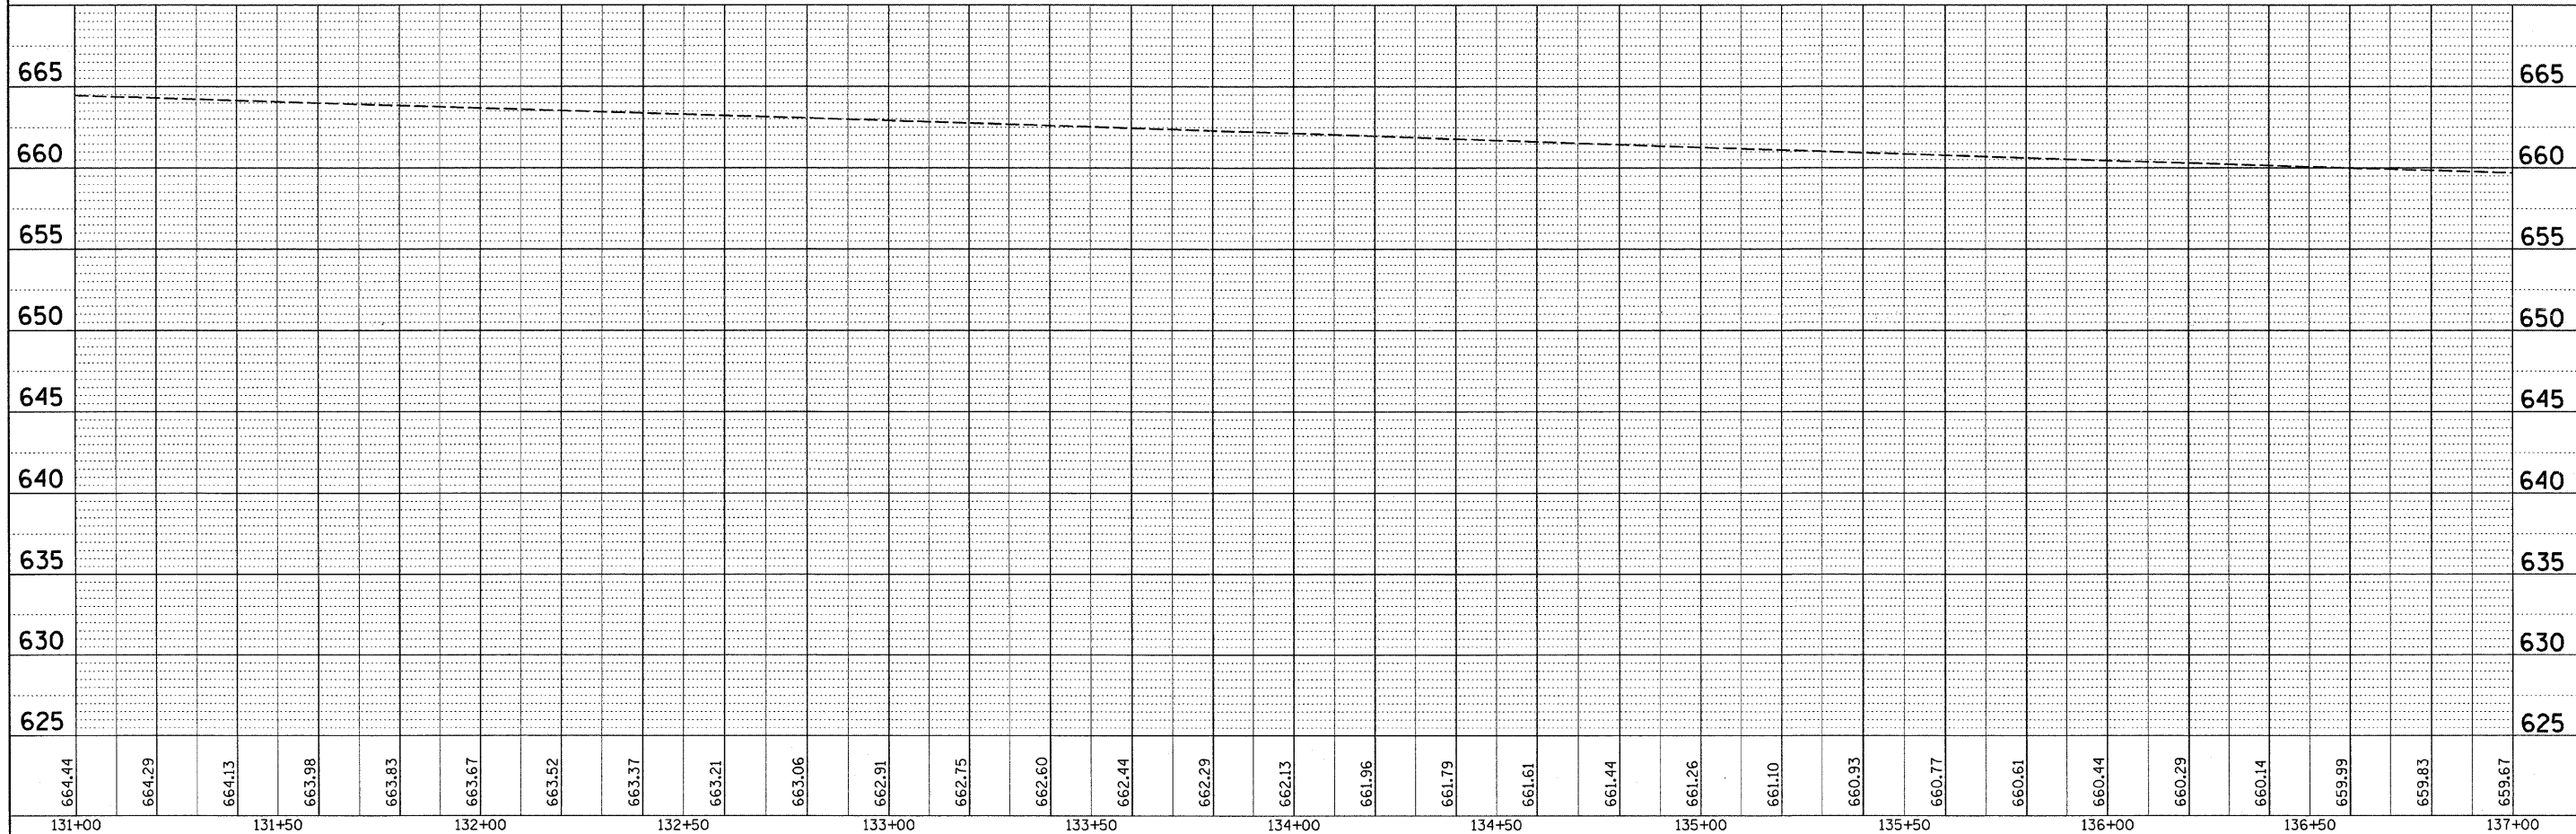


PLAN SURVEYED _____ DATE _____
 PLOTTED _____
 NOTE BOOK NO. _____
 F.I. OF WAY CHECKED _____
 CAD FILE NAME _____

PROFILE SURVEYED _____ DATE _____
 PLOTTED _____
 NOTE BOOK NO. _____
 F.I. OF WAY CHECKED _____
 STRUCTURE NOTATIONS CHRD _____

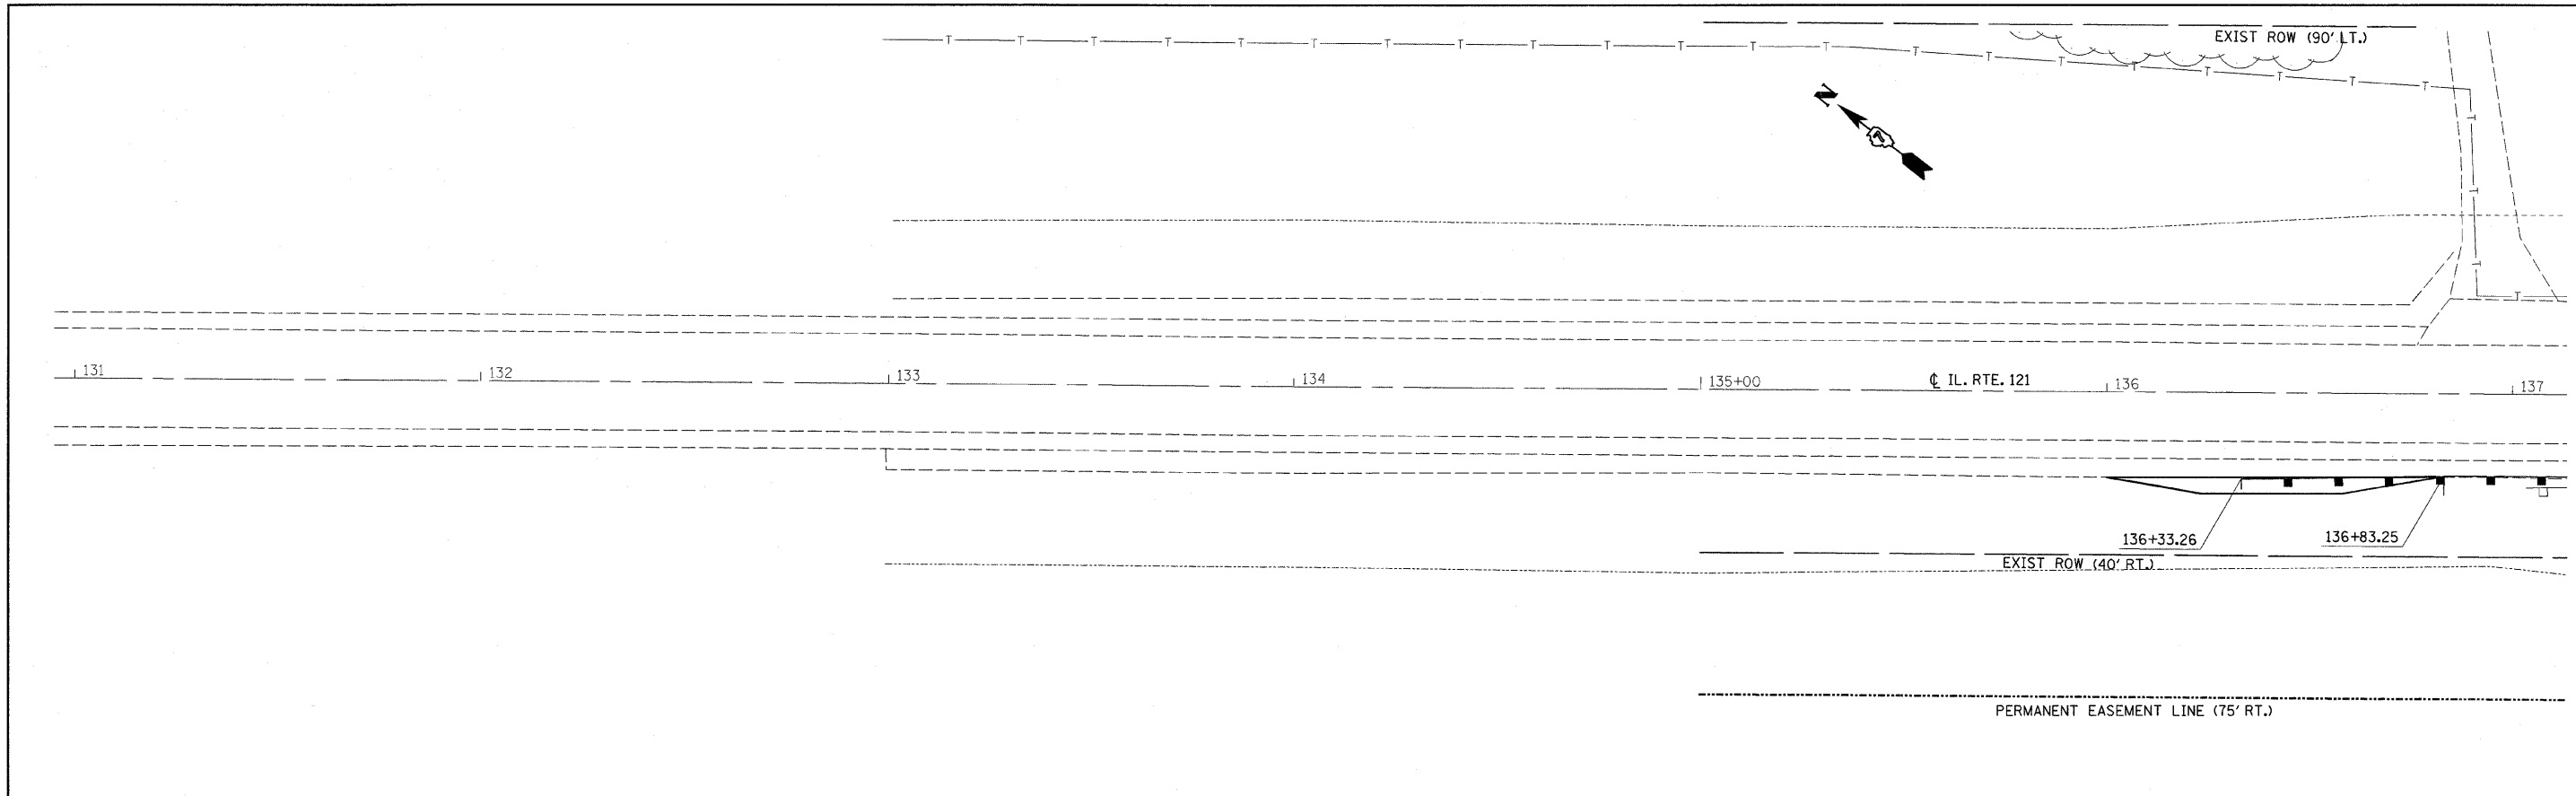

664.44	664.29	664.13	663.98	663.83	663.67	663.52	663.37	663.21	663.06	662.91	662.75	662.60	662.44	662.29	662.13	661.96	661.79	661.61	661.44	661.26	661.10	660.93	660.77	660.61	660.44	660.29	660.14	659.99	659.83	659.67
131+00	131+50	132+00	132+50	133+00	133+50	134+00	134+50	135+00	135+50	136+00	136+50	137+00	FILE NAME = c:\pw_work\pwsdot\swartzw\dms52812\d774280-shr-20planprof.dgn		USER NAME = swartzw		DESIGNED -	REVISED -	STATE OF ILLINOIS		PLAN PROFILE SHEET		F.A.P. RTE. 320	SECTION (102BY)B-1	COUNTY MOULTRIE	TOTAL SHEETS 48	SHEET NO. 9	CONTRACT NO. 74280		
DRAWN -		CHECKED -		DATE -		REVISED -		REVISED -		REVISED -		REVISED -		SCALE: 20		SHEET NO. 1 OF 2 SHEETS		STA. 131+00 TO STA. 137+00		FED. ROAD DIST. NO. ILLINOIS FED. AID PROJECT										