




Notes: See sheet 12 of 21 for Sections C-C & D-D and View E-E.
 a_{100} (E), a_{101} (E), and w_{100} (E) bar spacings measured perpendicular to C.R.

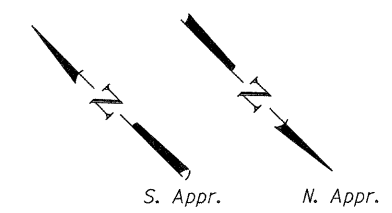

***Cost included with Concrete Superstructure.

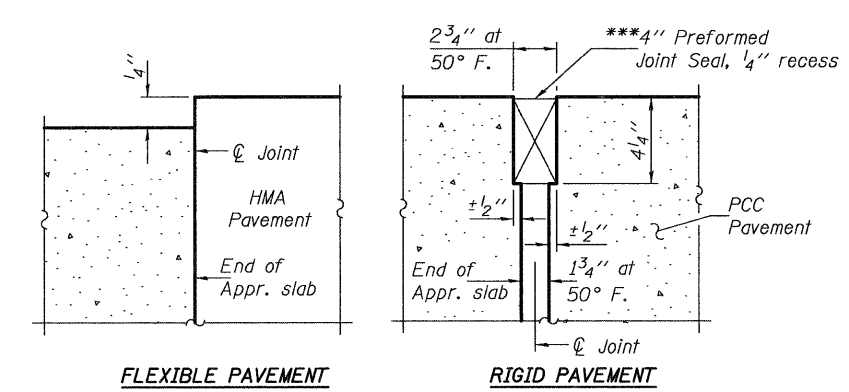


DETAIL A

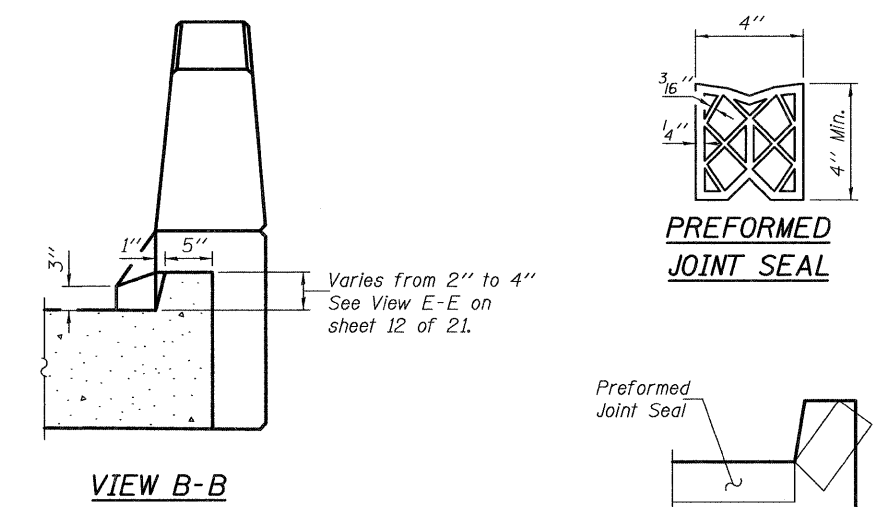

VIEW B-B

VIEW F-F

Angle Preformed Joint Seal at 45° at curbs when req'd for drainage.

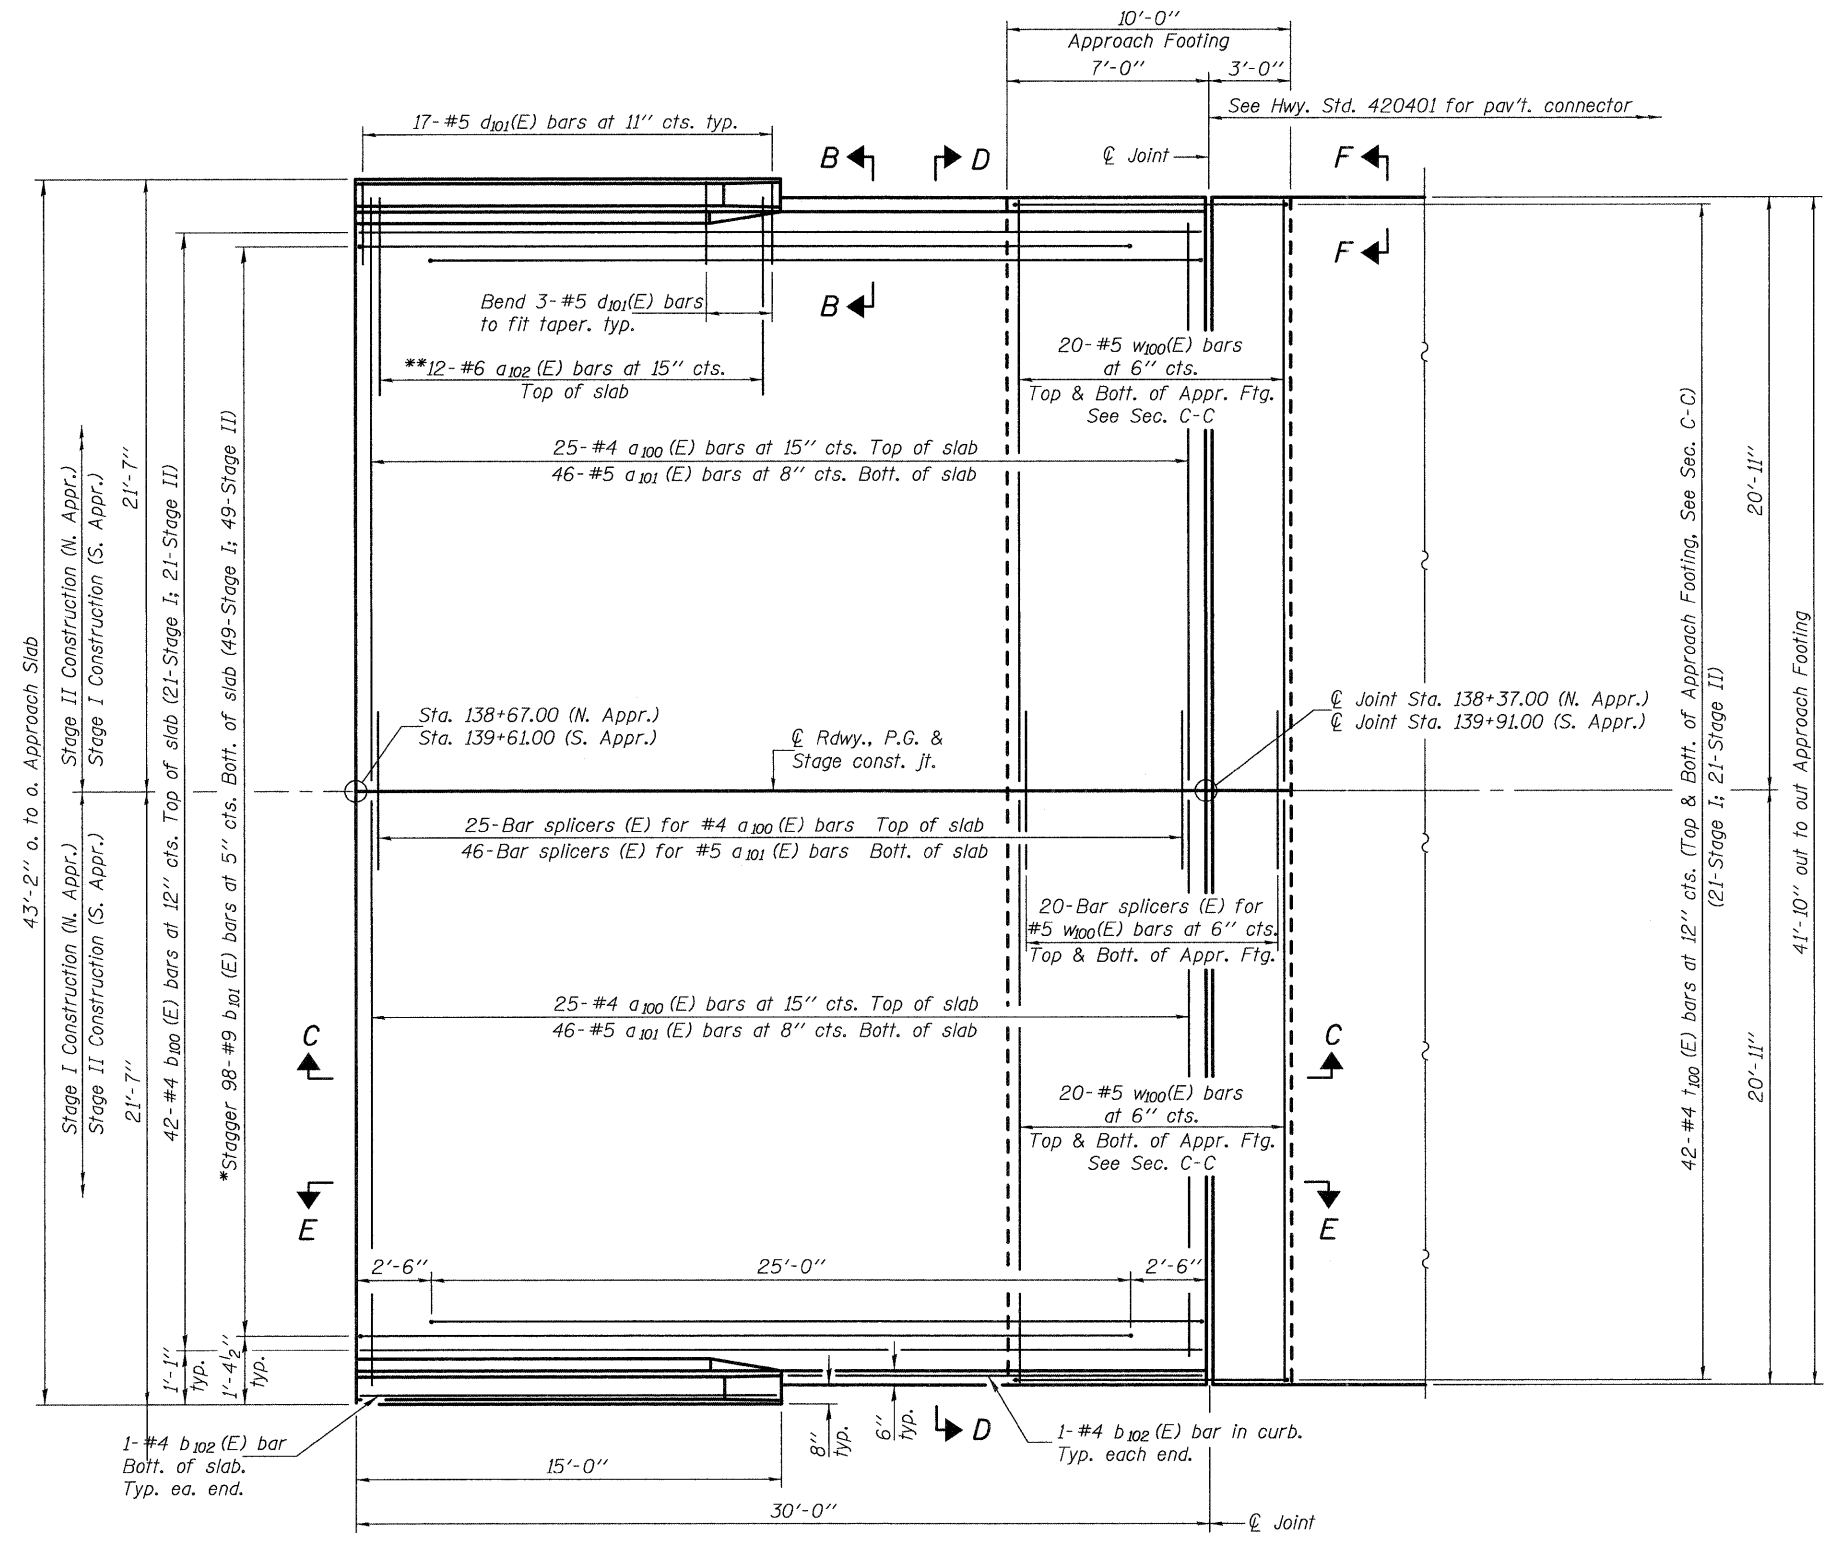

PLAN

*Tilt #9 b_{101} (E) bars as required to maintain clearance.
 **Spaced between a_{100} (E) bars, typ. ea. parapet.

DESIGNED - Stephen M. Ryan	EXAMINED - <i>Thomas J. Demagala</i>	DATE - 10/11/2011	STATE OF ILLINOIS DEPARTMENT OF TRANSPORTATION		BRIDGE APPROACH SLAB DETAILS		F.A.P. RTE. 320	SECTION (102BY)B-1	COUNTY MOULTRIE	TOTAL SHEETS 48	SHEET NO. 27
CHECKED - F. Teklehaimanot	PASSED - <i>John C. ...</i>				STRUCTURE NO. 070-0050		SHEET NO. 11 OF 21 SHEETS		CONTRACT NO. 74280		ILLINOIS FED. AID PROJECT