
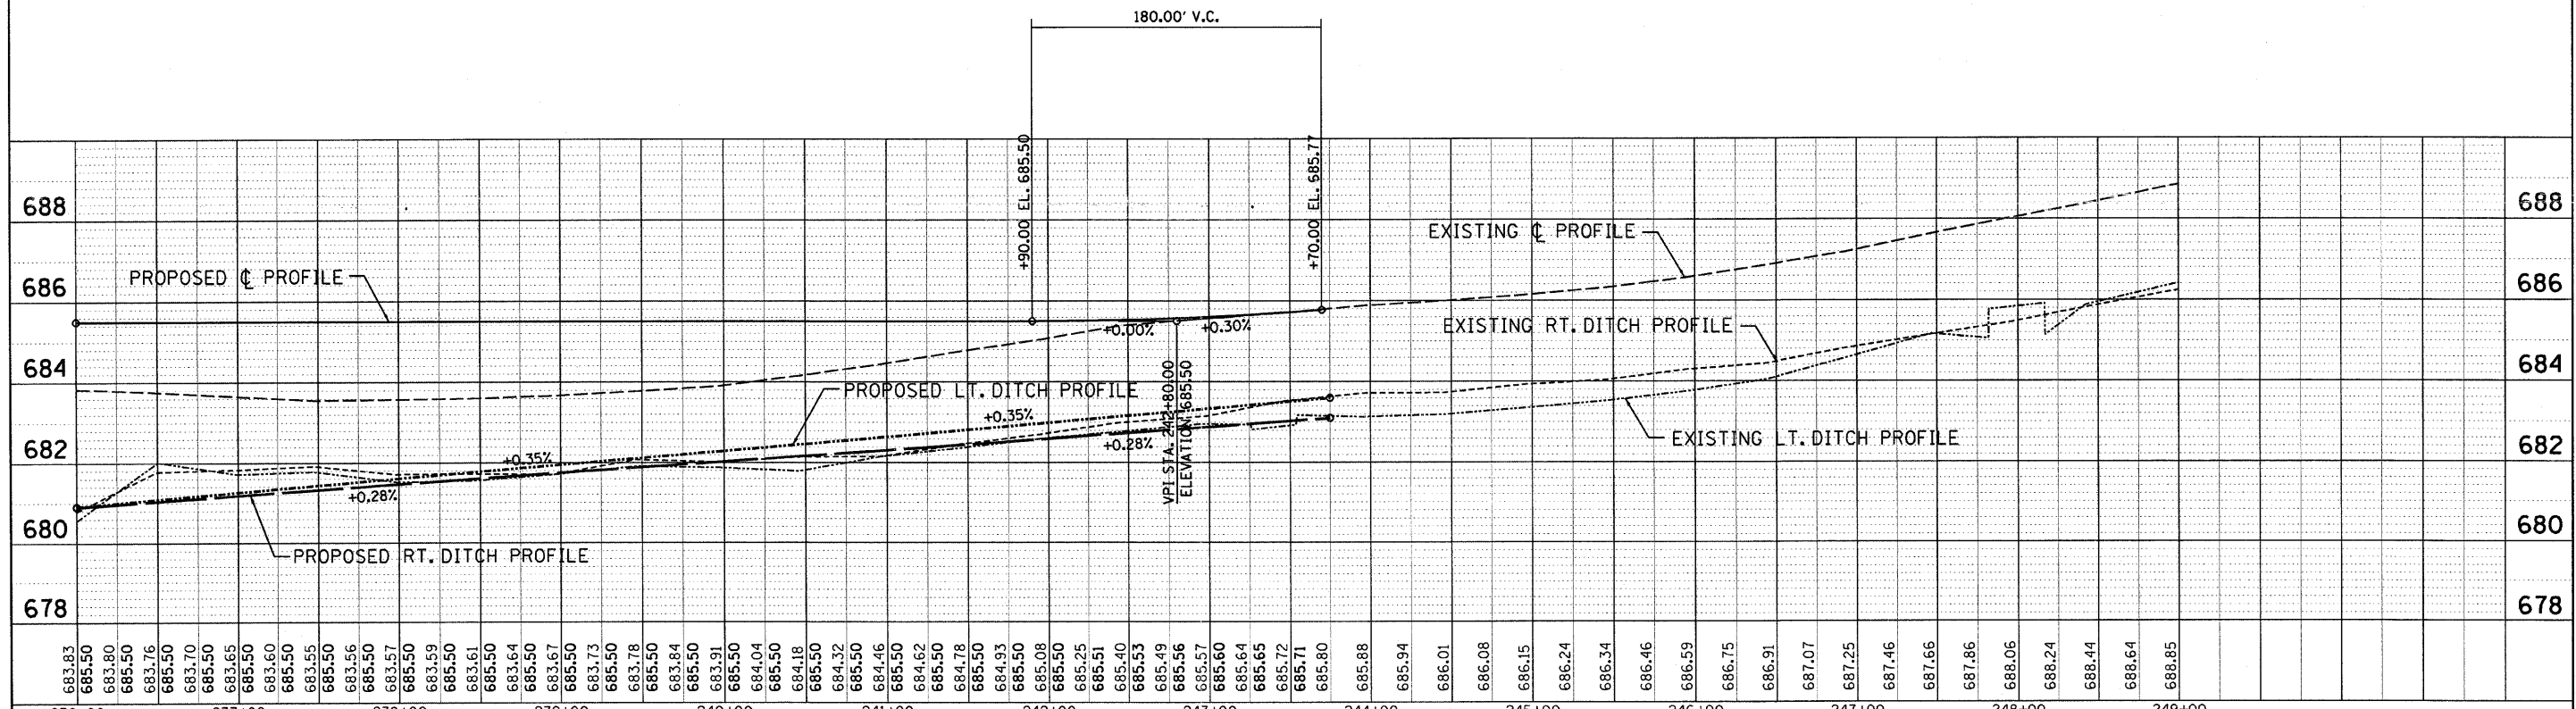


DATE	
BY	
SURVEYED	
PLOTTED	
GRADES CHECKED	
STRUCTURE NOTATIONS OK'D	
NO.	
PLAN	
NOTE BOOK	
CADD FILE NAME	

DATE	
BY	
SURVEYED	
PLOTTED	
GRADES CHECKED	
STRUCTURE NOTATIONS OK'D	
NO.	
PROFILE	
NOTE BOOK	
CADD FILE NAME	

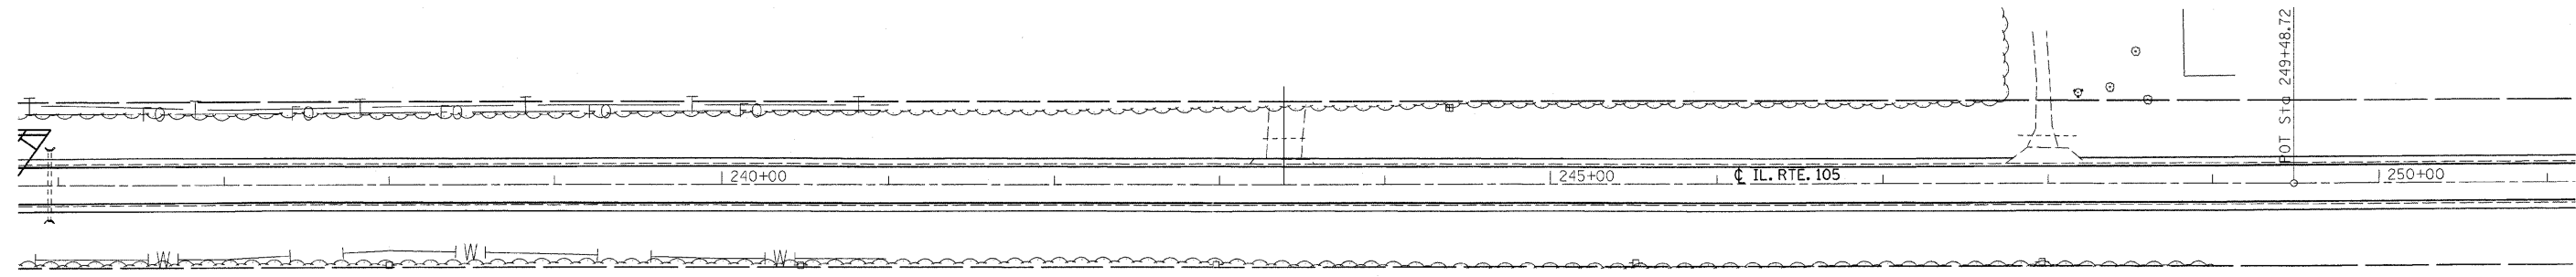

FILE NAME =	USER NAME = swartzw	DESIGNED -	REVISED -	STATE OF ILLINOIS DEPARTMENT OF TRANSPORTATION			PLAN-PROFILE			F.A.74	SECTION	COUNTY	TOTAL SHEETS	SHEET NO.
ca:\pw_work\p\swartzw\d0156168\77442\2-shft-plan-profile.dgn	2-shft-plan-profile.dgn	DRAWN -	REVISED -				741	(11,12)T		85	19			
PLT SCALE = 50.0000' / 1"		CHECKED -	REVISED -	SCALE: 50			SHEET NO. 5 OF 16 SHEETS			STA. 236+00 TO STA. 251+00			CONTRACT NO. 74422	
PLT DATE = 8/16/2011		DATE -	REVISED -							ILLINOIS FED. AID PROJECT			MACON & PIATT	