


EXIST. CURVE47
 PI STA. =379+05.69
 Δ =1° 27' 45" (RT)
 D =0° 09' 24"
 R =36,590.41'
 T =466.98'
 L =933.91'
 E =2.98'
 e = ----
 T.R. = ----
 S.E. RUN = ----
 P.C. STA. =374+38.71
 P.T. STA. =383+72.62

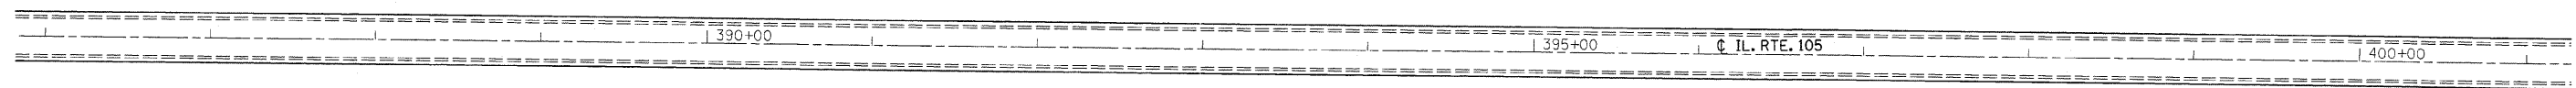

• MACON & PIATT

FILE NAME = c:\p\work\p\dot\swartzr\0156160\d774	USER NAME = swartzr	DESIGNED -	REVISED -	STATE OF ILLINOIS DEPARTMENT OF TRANSPORTATION	PLAN		F.A.P. RTE.	SECTION	COUNTY	TOTAL SHEETS	SHEET NO.
	PLOT SCALE = 50.0000' / 1" .	CHECKED -	REVISED -				741	(11,12)T	•	85	25
PLOT DATE = 8/16/2011	DATE -	REVISED -	SCALE: 50		SHEET NO. 11 OF 16 SHEETS		STA. 371+00 TO STA. 401+00		ILLINOIS FED. AID PROJECT		
CONTRACT NO. 74422											