


DATE _____ BY _____
 ORIGINAL SURVEY CHECKED _____
 PLOTTED TEMPLATE _____
 NOTE BOOK AREAS CHECKED _____
 NO. _____

DATE _____ BY _____
 ORIGINAL SURVEY CHECKED _____
 PLOTTED TEMPLATE _____
 NOTE BOOK AREAS CHECKED _____
 NO. _____

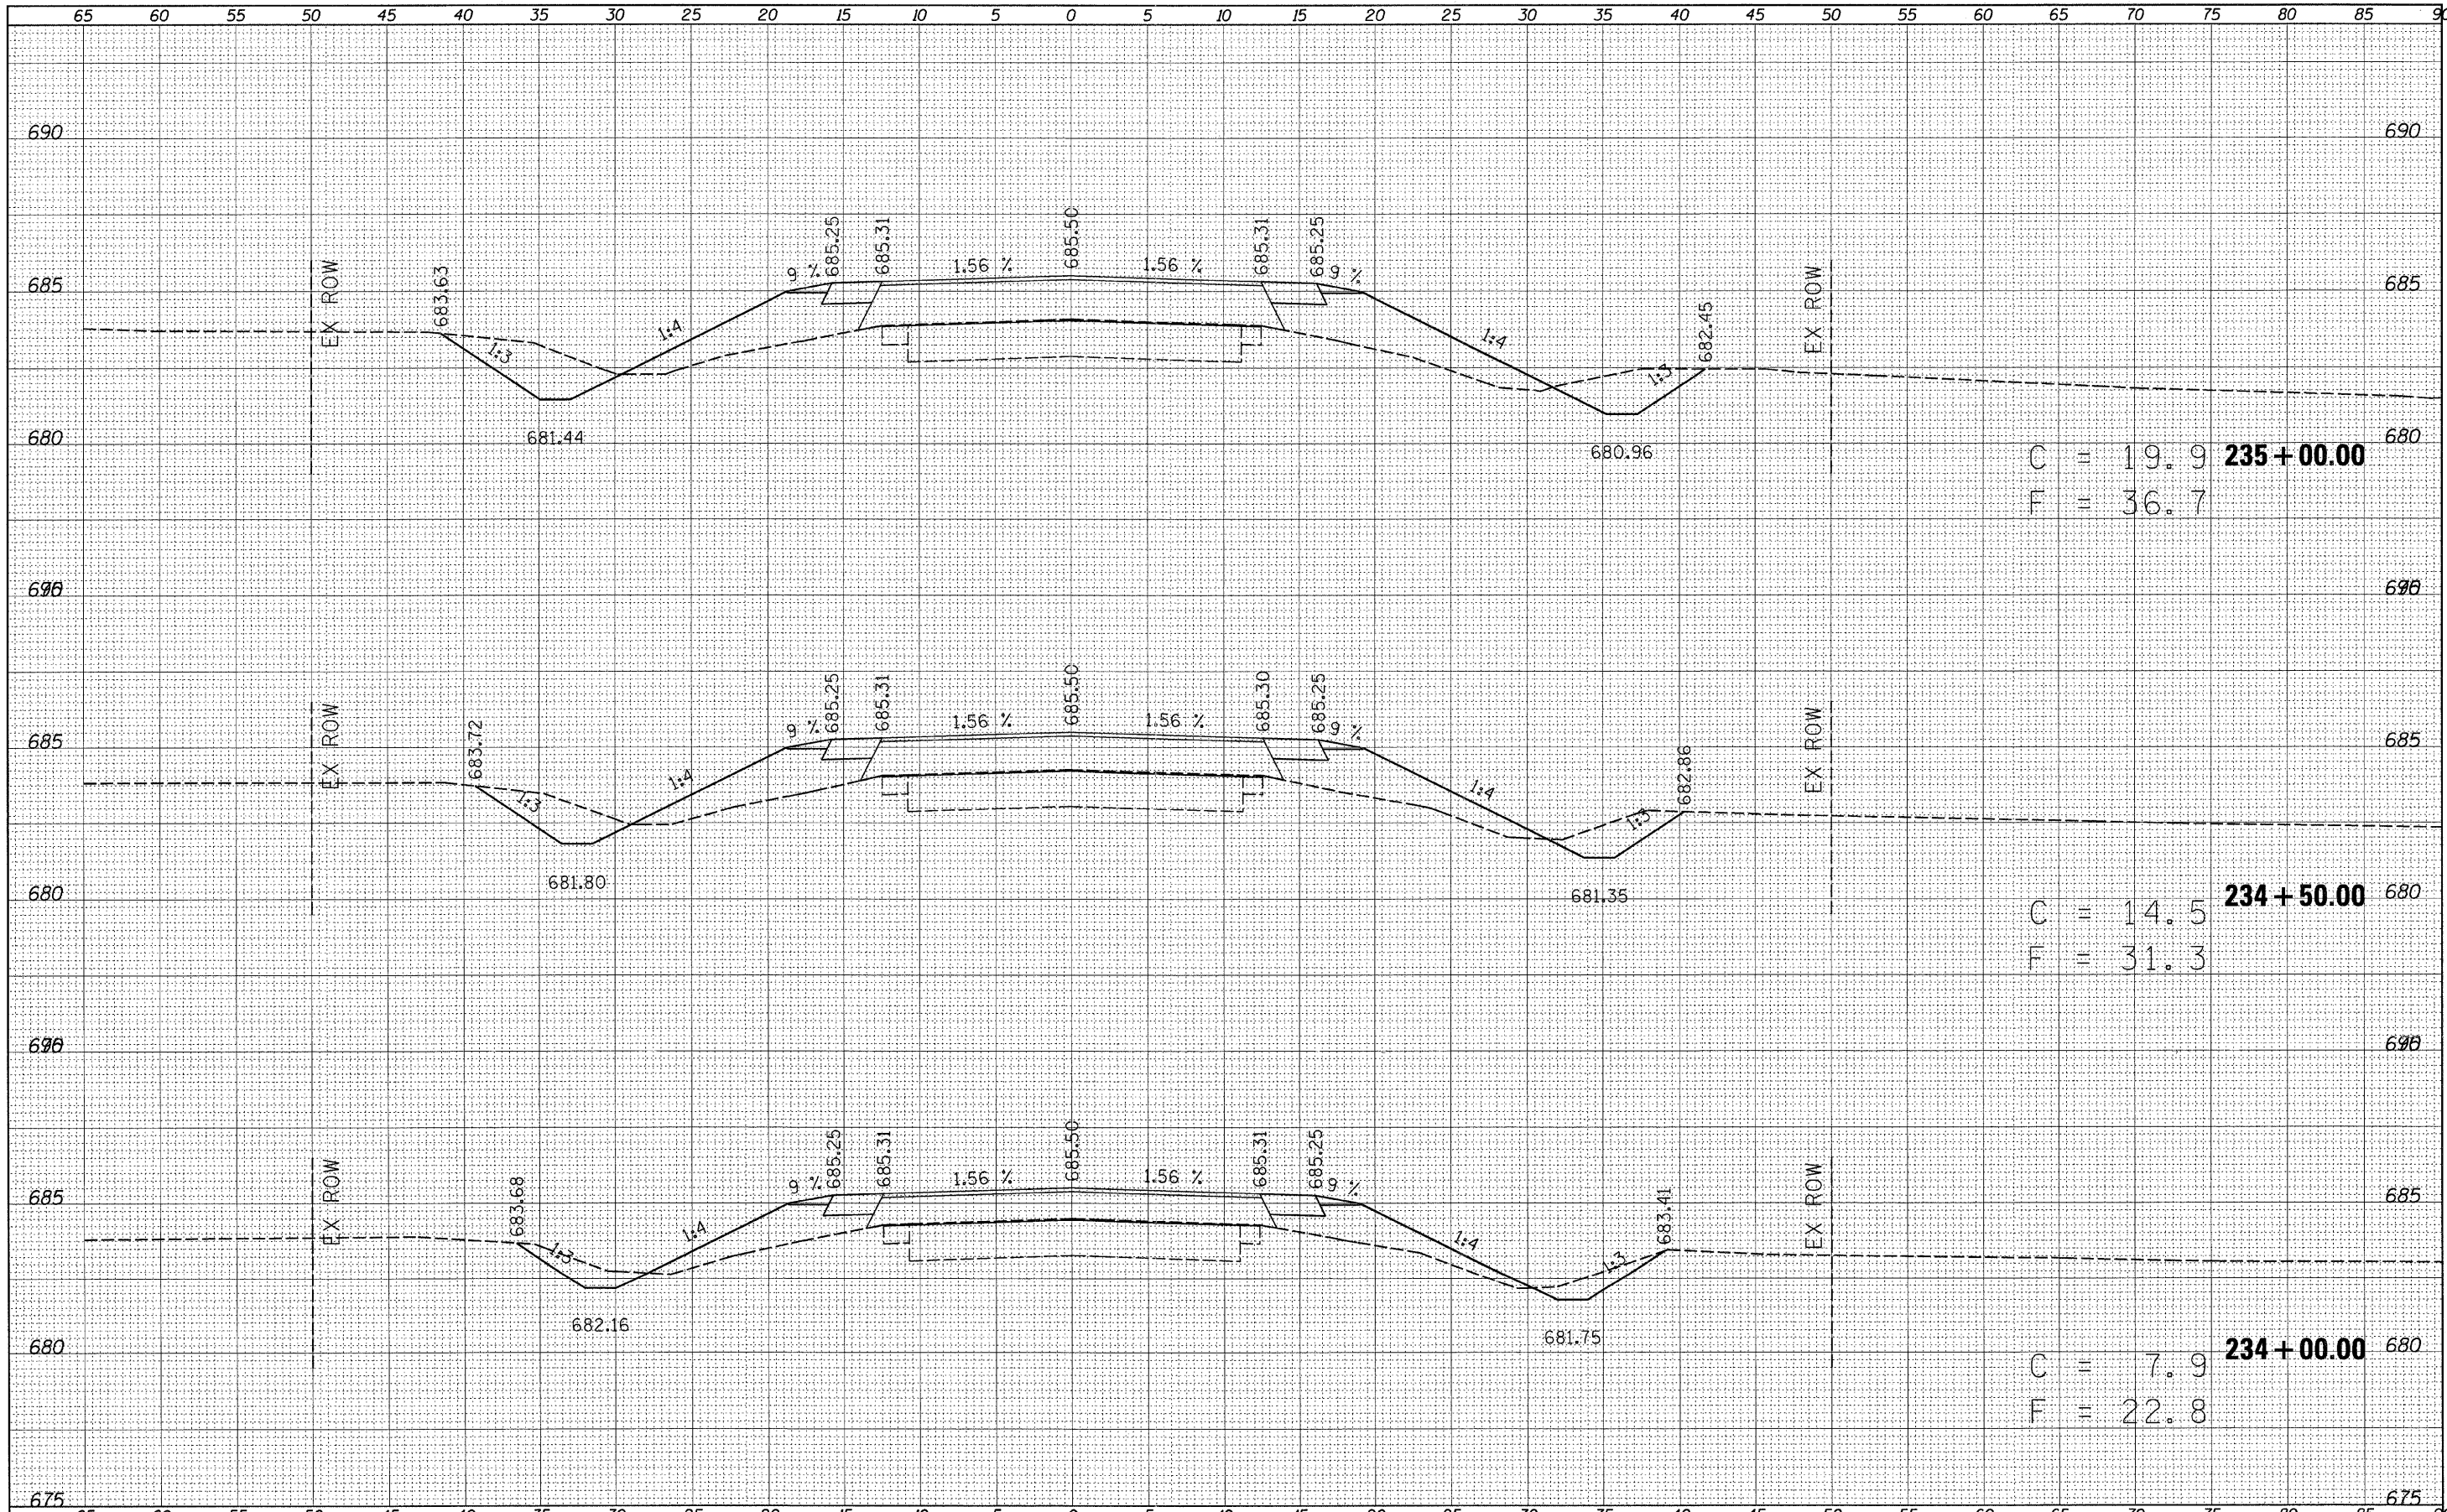

FILE NAME =	USER NAME = swar-tzrw	DESIGNED -	REVISED -	STATE OF ILLINOIS DEPARTMENT OF TRANSPORTATION	CROSS SECTIONS		F.A.P. RTE.	SECTION	COUNTY	TOTAL SHEETS	SHEET NO.
ca:\pw_work\p\dot\swar-tzrw\d0156151\0774422-sh1	xsst2.dgn	DRAWN -	REVISED -				741	(11,12)T	•	85	70
	PLOT SCALE = 5.0000' / in.	CHECKED -	REVISED -				CONTRACT NO. 74422				
	PLOT DATE = 8/16/2011	DATE -	REVISED -				ILLINOIS FED. AID PROJECT				
				SCALE: 5	SHEET NO. 14 OF 29 SHEETS	STA. 234+00.00 TO STA. 235+00.00	ILLINOIS FED. AID PROJECT				