


DATE	
BY	
FINAL SURVEY	SURVEYED
NOTE BOOK	PLOTTED
NO.	TEMPLATE
	AREAS CHECKED

DATE	
BY	
OPTIONAL SURVEY	SURVEYED
NOTE BOOK	PLOTTED
NO.	TEMPLATE
	AREAS CHECKED

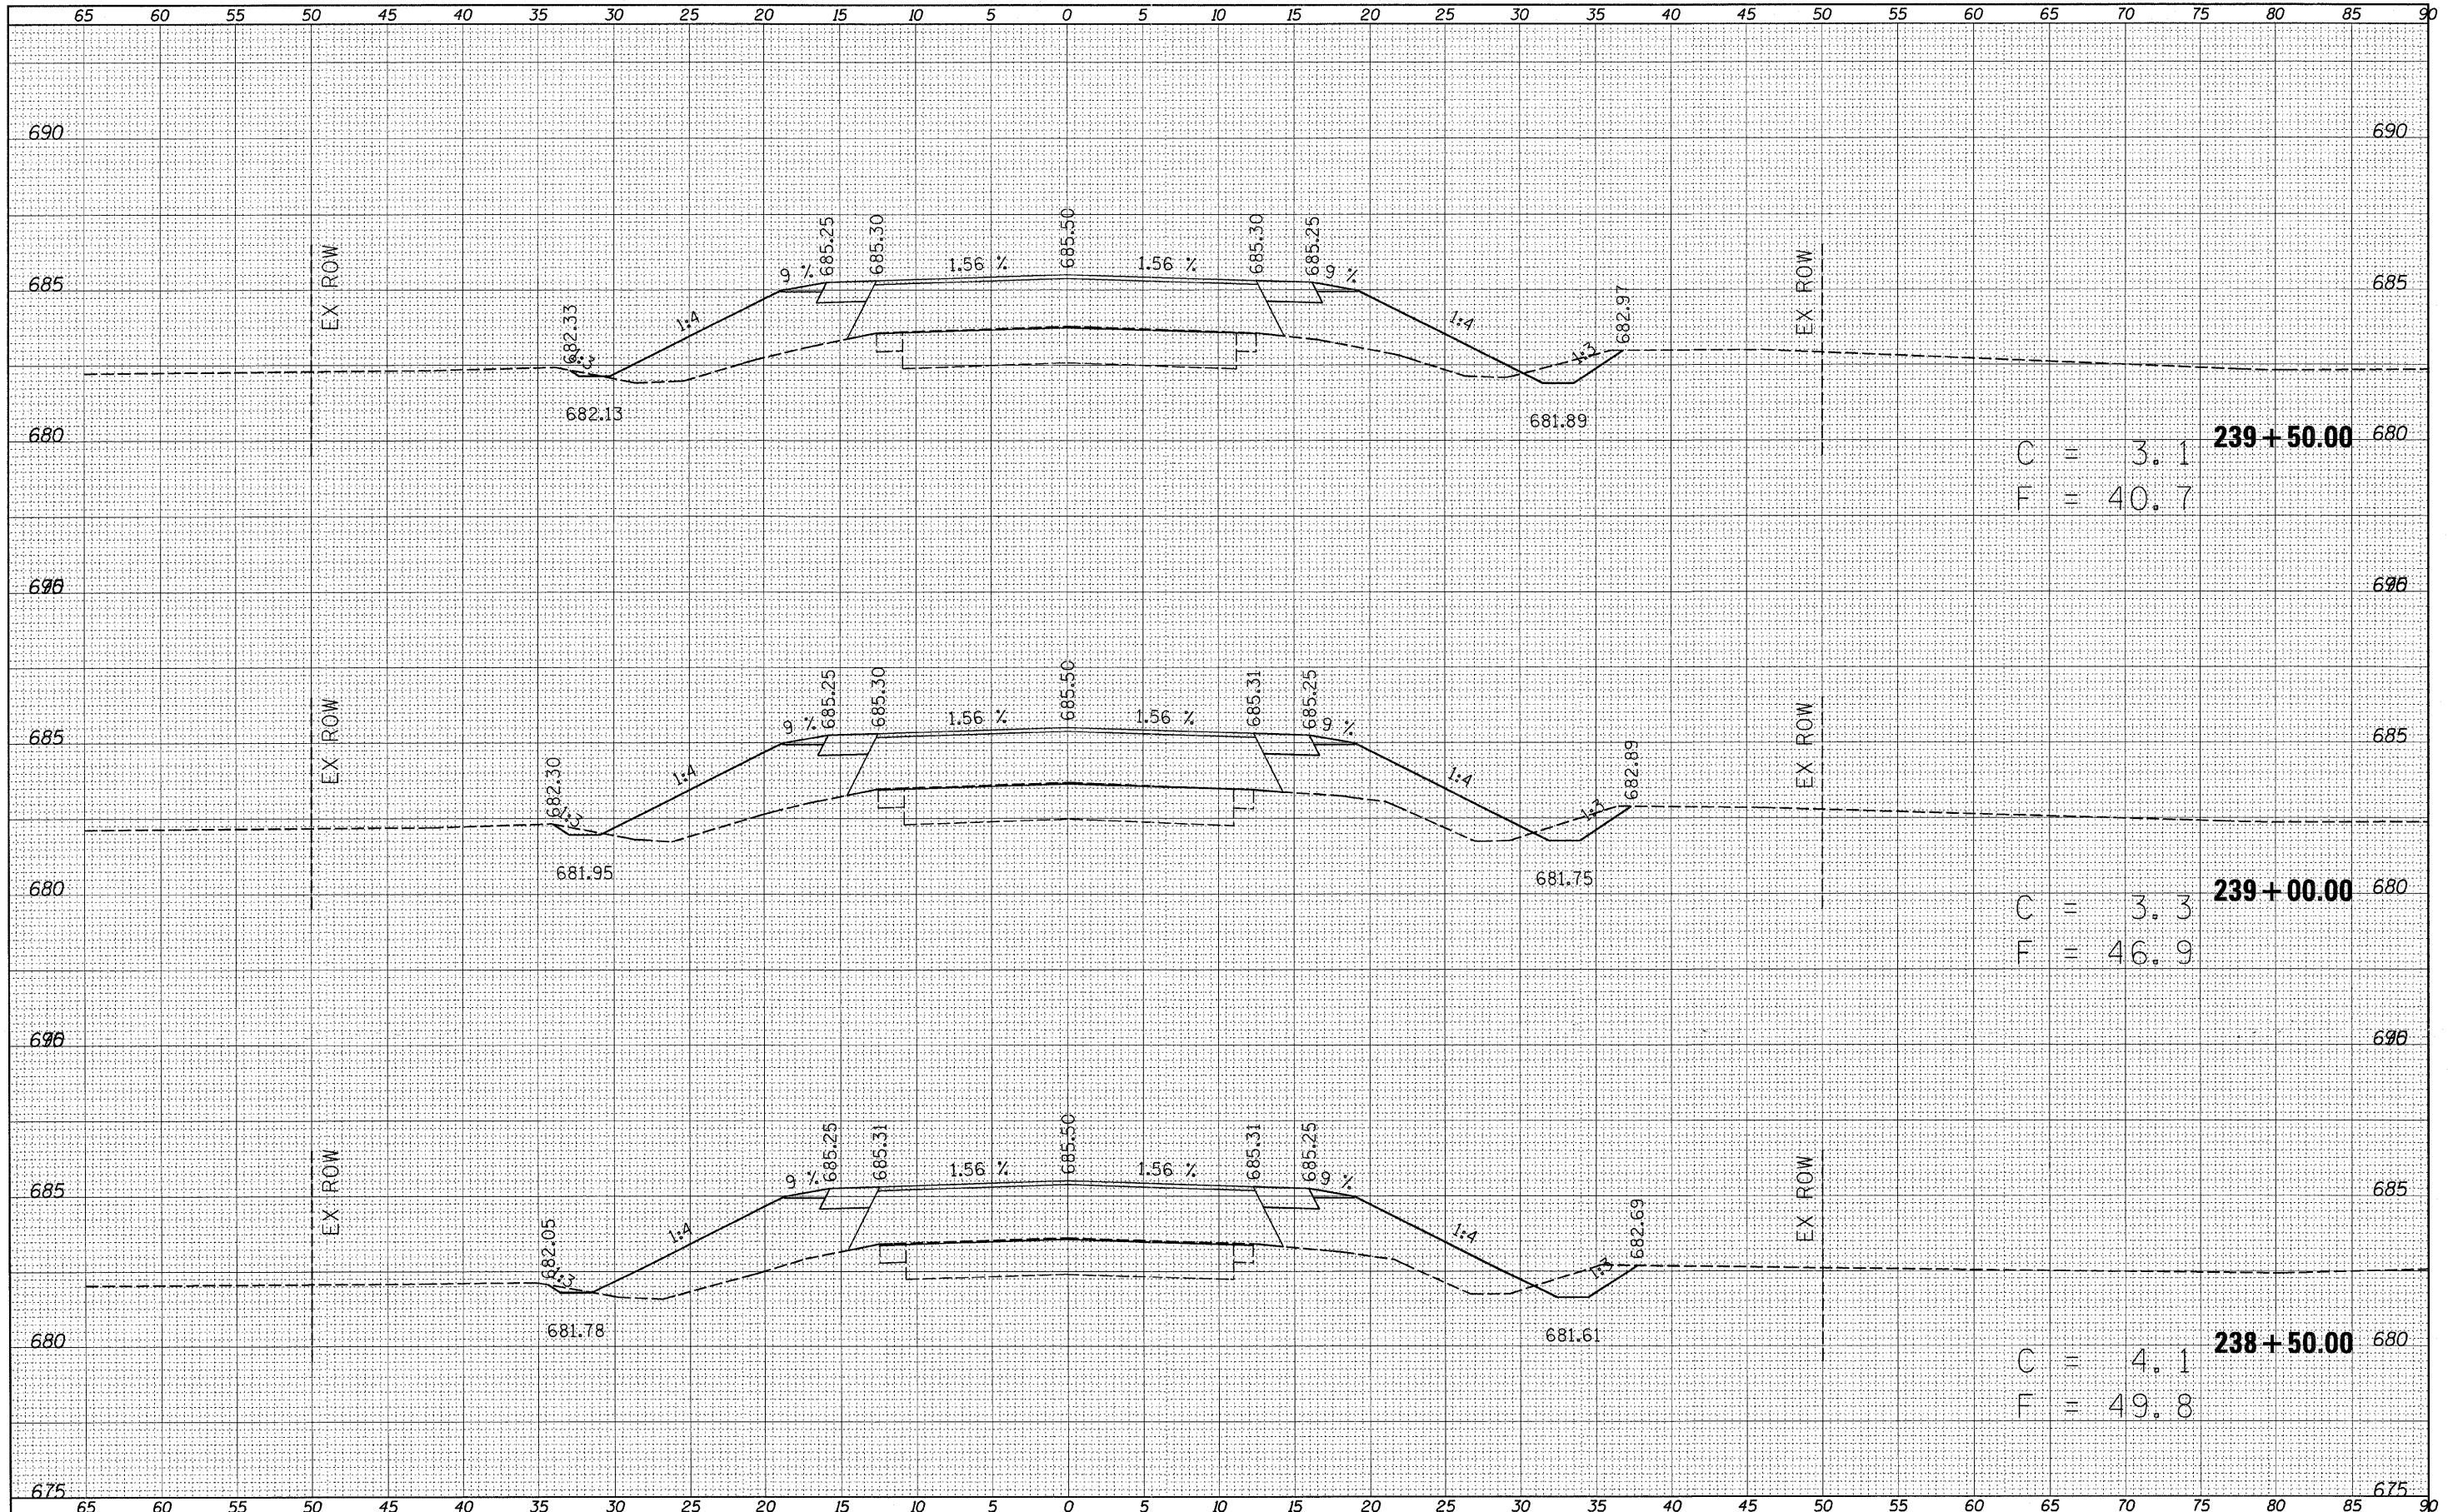

C = 3.1
F = 40.7

C = 3.3
F = 46.9

C = 4.1
F = 49.8

FILE NAME =	USER NAME = swartzw	DESIGNED -	REVISED -	STATE OF ILLINOIS DEPARTMENT OF TRANSPORTATION	CROSS SECTIONS		F.A.P. RTE. 741	SECTION (11.12)T	COUNTY	TOTAL SHEETS 85	SHEET NO. 73	
ca:\pw_work\p\w\dot\swartzw\d0156151\0774422-sh1	xshst2.dgn	DRAWN -	REVISED -		SCALE: 5	SHEET NO. 17 OF 29 SHEETS	STA. 238+50.00 TO STA. 239+50.00	CONTRACT NO. 74422		ILLINOIS FED. AID PROJECT		
	PLT SCALE = 5.0000' / in.	CHECKED -	REVISED -									
	PLT DATE = 8/16/2011	DATE -	REVISED -									