


DATE	
BY	
SURVEYED	
PLOTTED	
TEMP. LATE	
AREAS	
CHECKED	
NO.	

DATE	
BY	
ORIGINAL	
SURVEY	
PLOTTED	
TEMP. LATE	
AREAS	
CHECKED	
NO.	

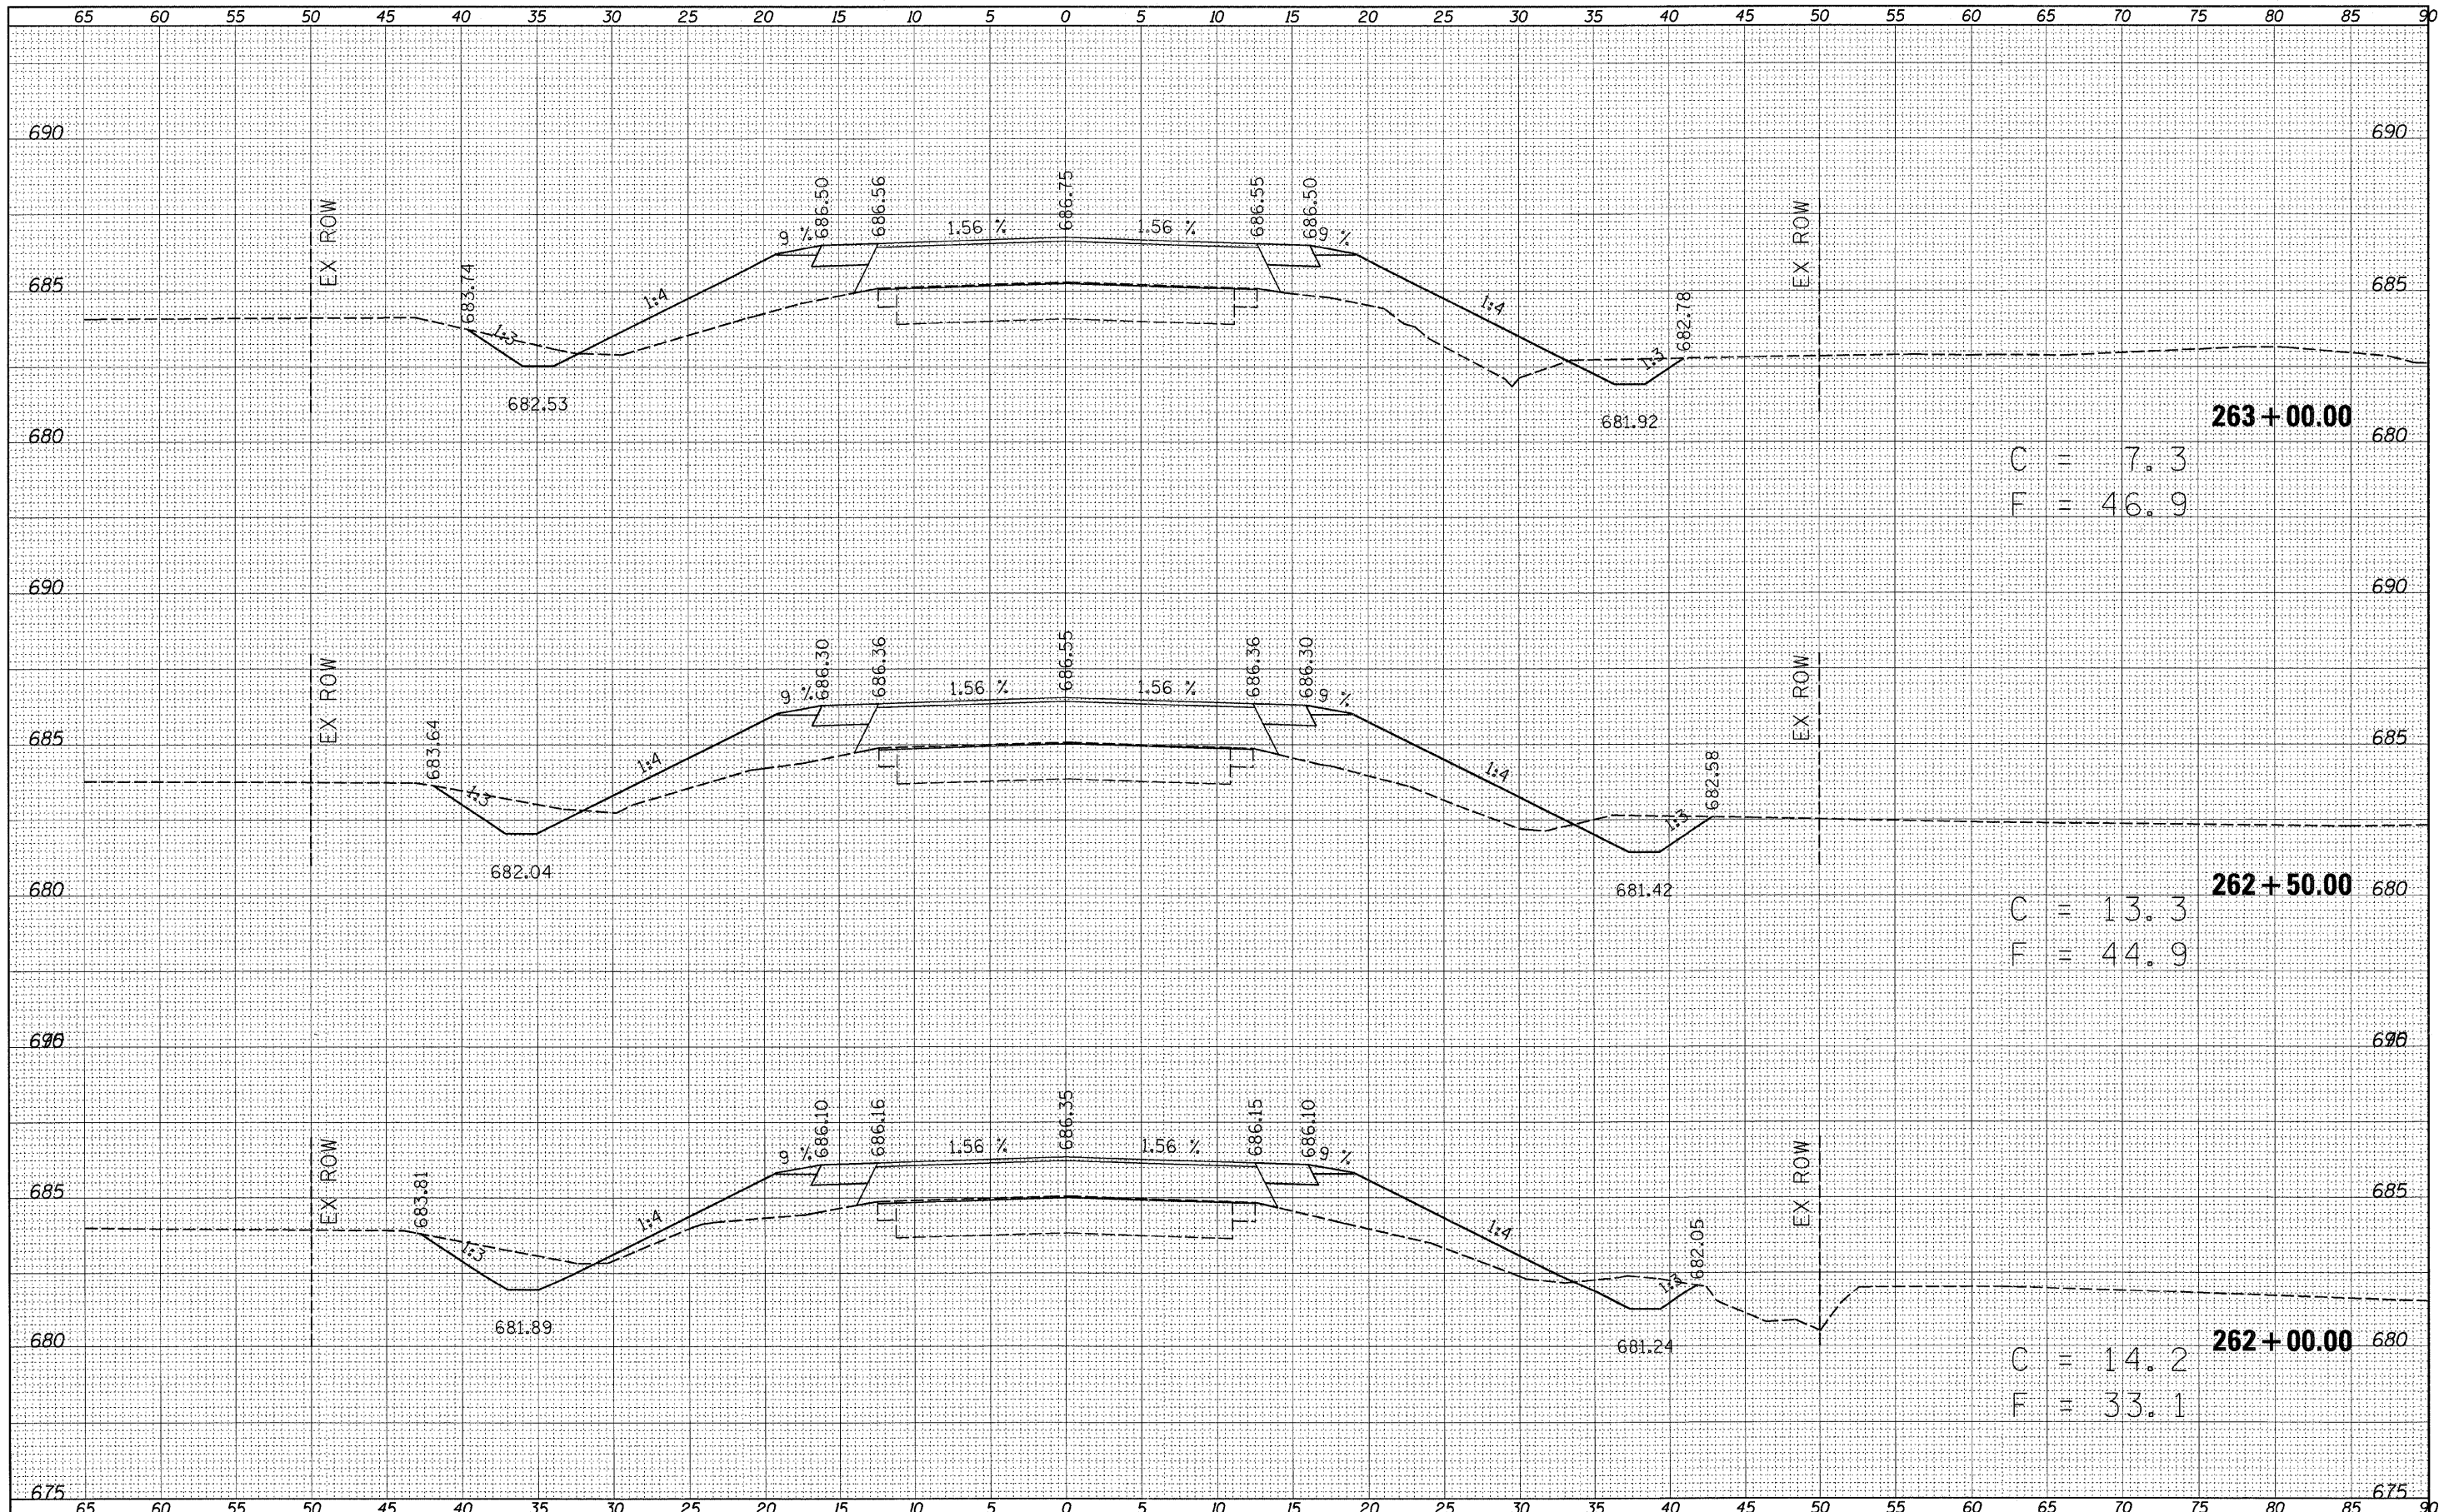

263+00.00  
 C = 7.3  
 F = 46.9

262+50.00  
 C = 13.3  
 F = 44.9

262+00.00  
 C = 14.2  
 F = 33.1

FILE NAME =	USER NAME = swartzrw	DESIGNED -	REVISED -	<b>STATE OF ILLINOIS</b> <b>DEPARTMENT OF TRANSPORTATION</b>	<b>CROSS SECTIONS</b>		F.A.P. RTE. 741	SECTION (11,12)T	COUNTY	TOTAL SHEETS 85	SHEET NO. 79	
ca:\pw\work\p10101\swartzrw\d0156151\0774422-shh\ssht3.dgn		DRAWN -	REVISED -		SCALE: 5	SHEET NO. 23 OF 29 SHEETS	STA. 262+00.00 TO STA. 263+00.00	CONTRACT NO. 74422		ILLINOIS FED. AID PROJECT		
		CHECKED -	REVISED -									
		DATE -	REVISED -									