


STA 851+22 TO STA 860+10

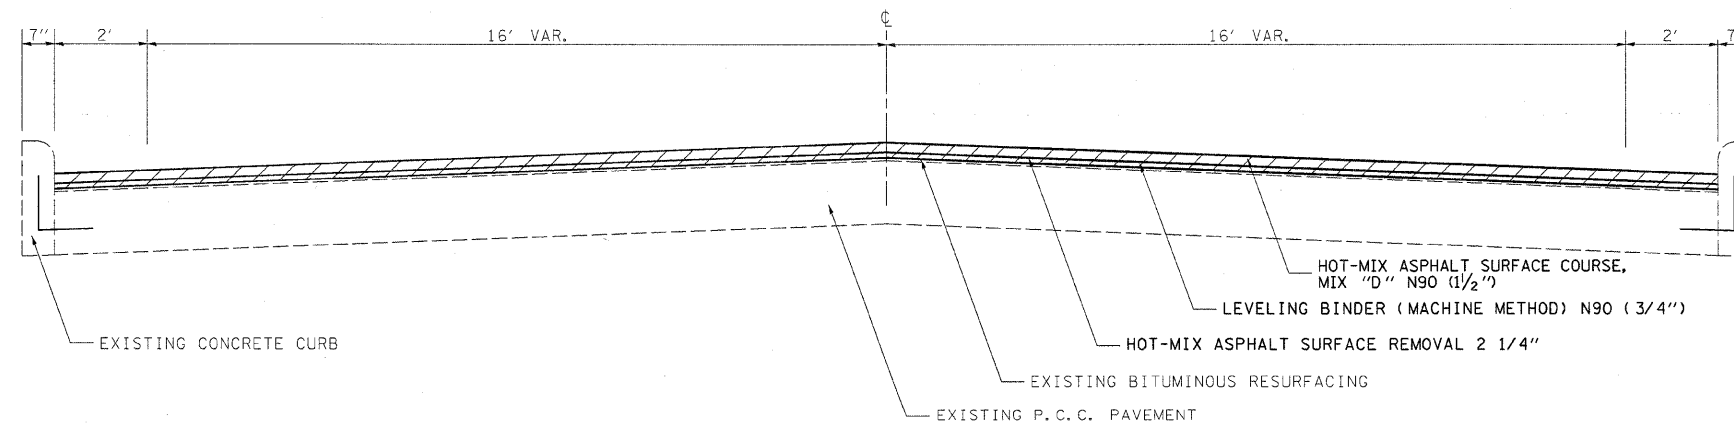

STA 860+10 TO STA 893+45
STA 893+45 TO STA 897+00
STA 897+10 TO STA 897+40

FILE NAME =	USER NAME = teasleyck	DESIGNED -	REVISED -	STATE OF ILLINOIS DEPARTMENT OF TRANSPORTATION	TYPICAL SECTIONS				F.A.P. RTE.	SECTION	COUNTY	TOTAL SHEETS	SHEET NO.
ct:\pw\work\pw\dot\teasleyck\d0177977\0774449-sht-typicals.dgn		DRAWN -	REVISED -						827	*	Wabash	44	5
PLOT SCALE = 50.0000' / 1" =		CHECKED -	REVISED -		SCALE:	SHEET NO. OF	SHEETS	STA.	TO STA.	CONTRACT NO. 74449			
PLOT DATE = 9/7/2011		DATE -	REVISED -		ILLINOIS FED. AID PROJECT								

*103,104RS-1, (122)RS-2