


STA 41+00 TO STA 68+40

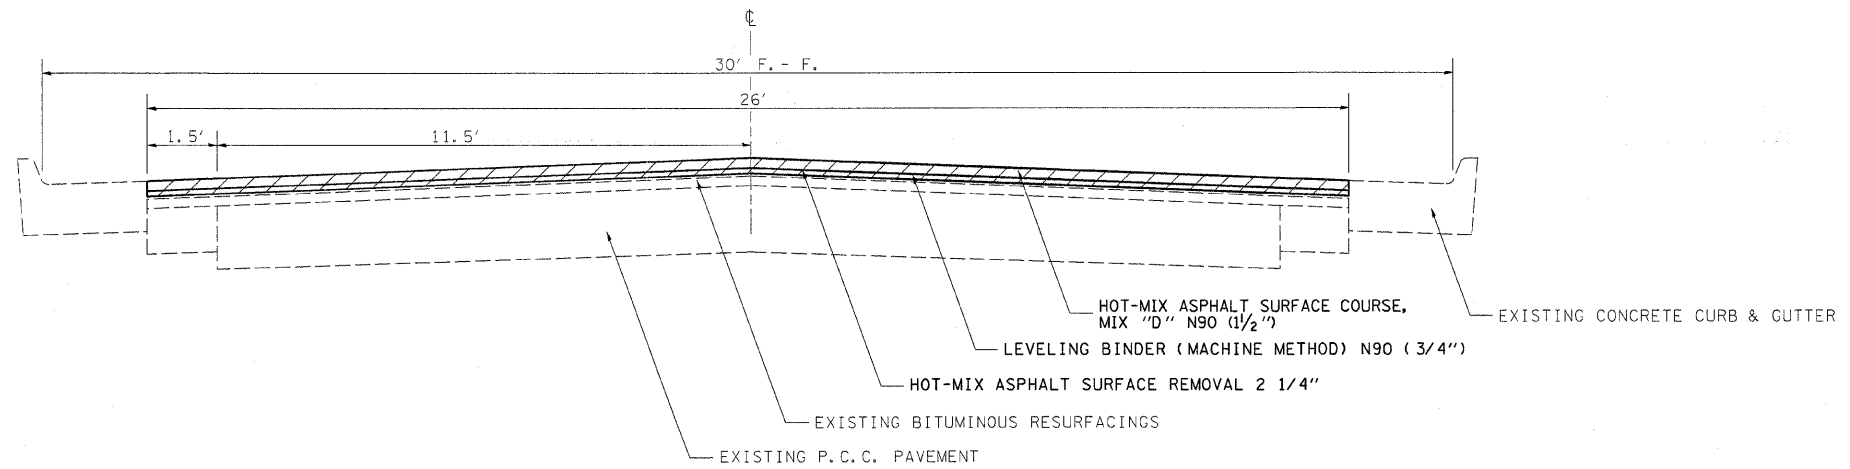

STA 70+40 TO STA 78+80

FILE NAME =	USER NAME = teasleyok	DESIGNED -	REVISED -	STATE OF ILLINOIS DEPARTMENT OF TRANSPORTATION	TYPICAL SECTIONS			F.A.P. RTE.	SECTION	COUNTY	TOTAL SHEETS	SHEET NO.
cr\pw_work\p\dot\teasleyok\0177977\07	4449-shr-typicals.dgn	DRAWN -	REVISED -		SCALE:	SHEET NO. OF SHEETS	STA. TO STA.	827	*	Wabash	44	6
	PLOT SCALE = 50,000 1/1 in.	CHECKED -	REVISED -									
	PLOT DATE = 9/7/2011	DATE -	REVISED -									