


**NORTHERN LIMIT
STATION 201+05**

**SOUTHWESTERN LIMIT
STATION 851+22**

**SOUTHEASTERN LIMIT
STATION 78+79.35**

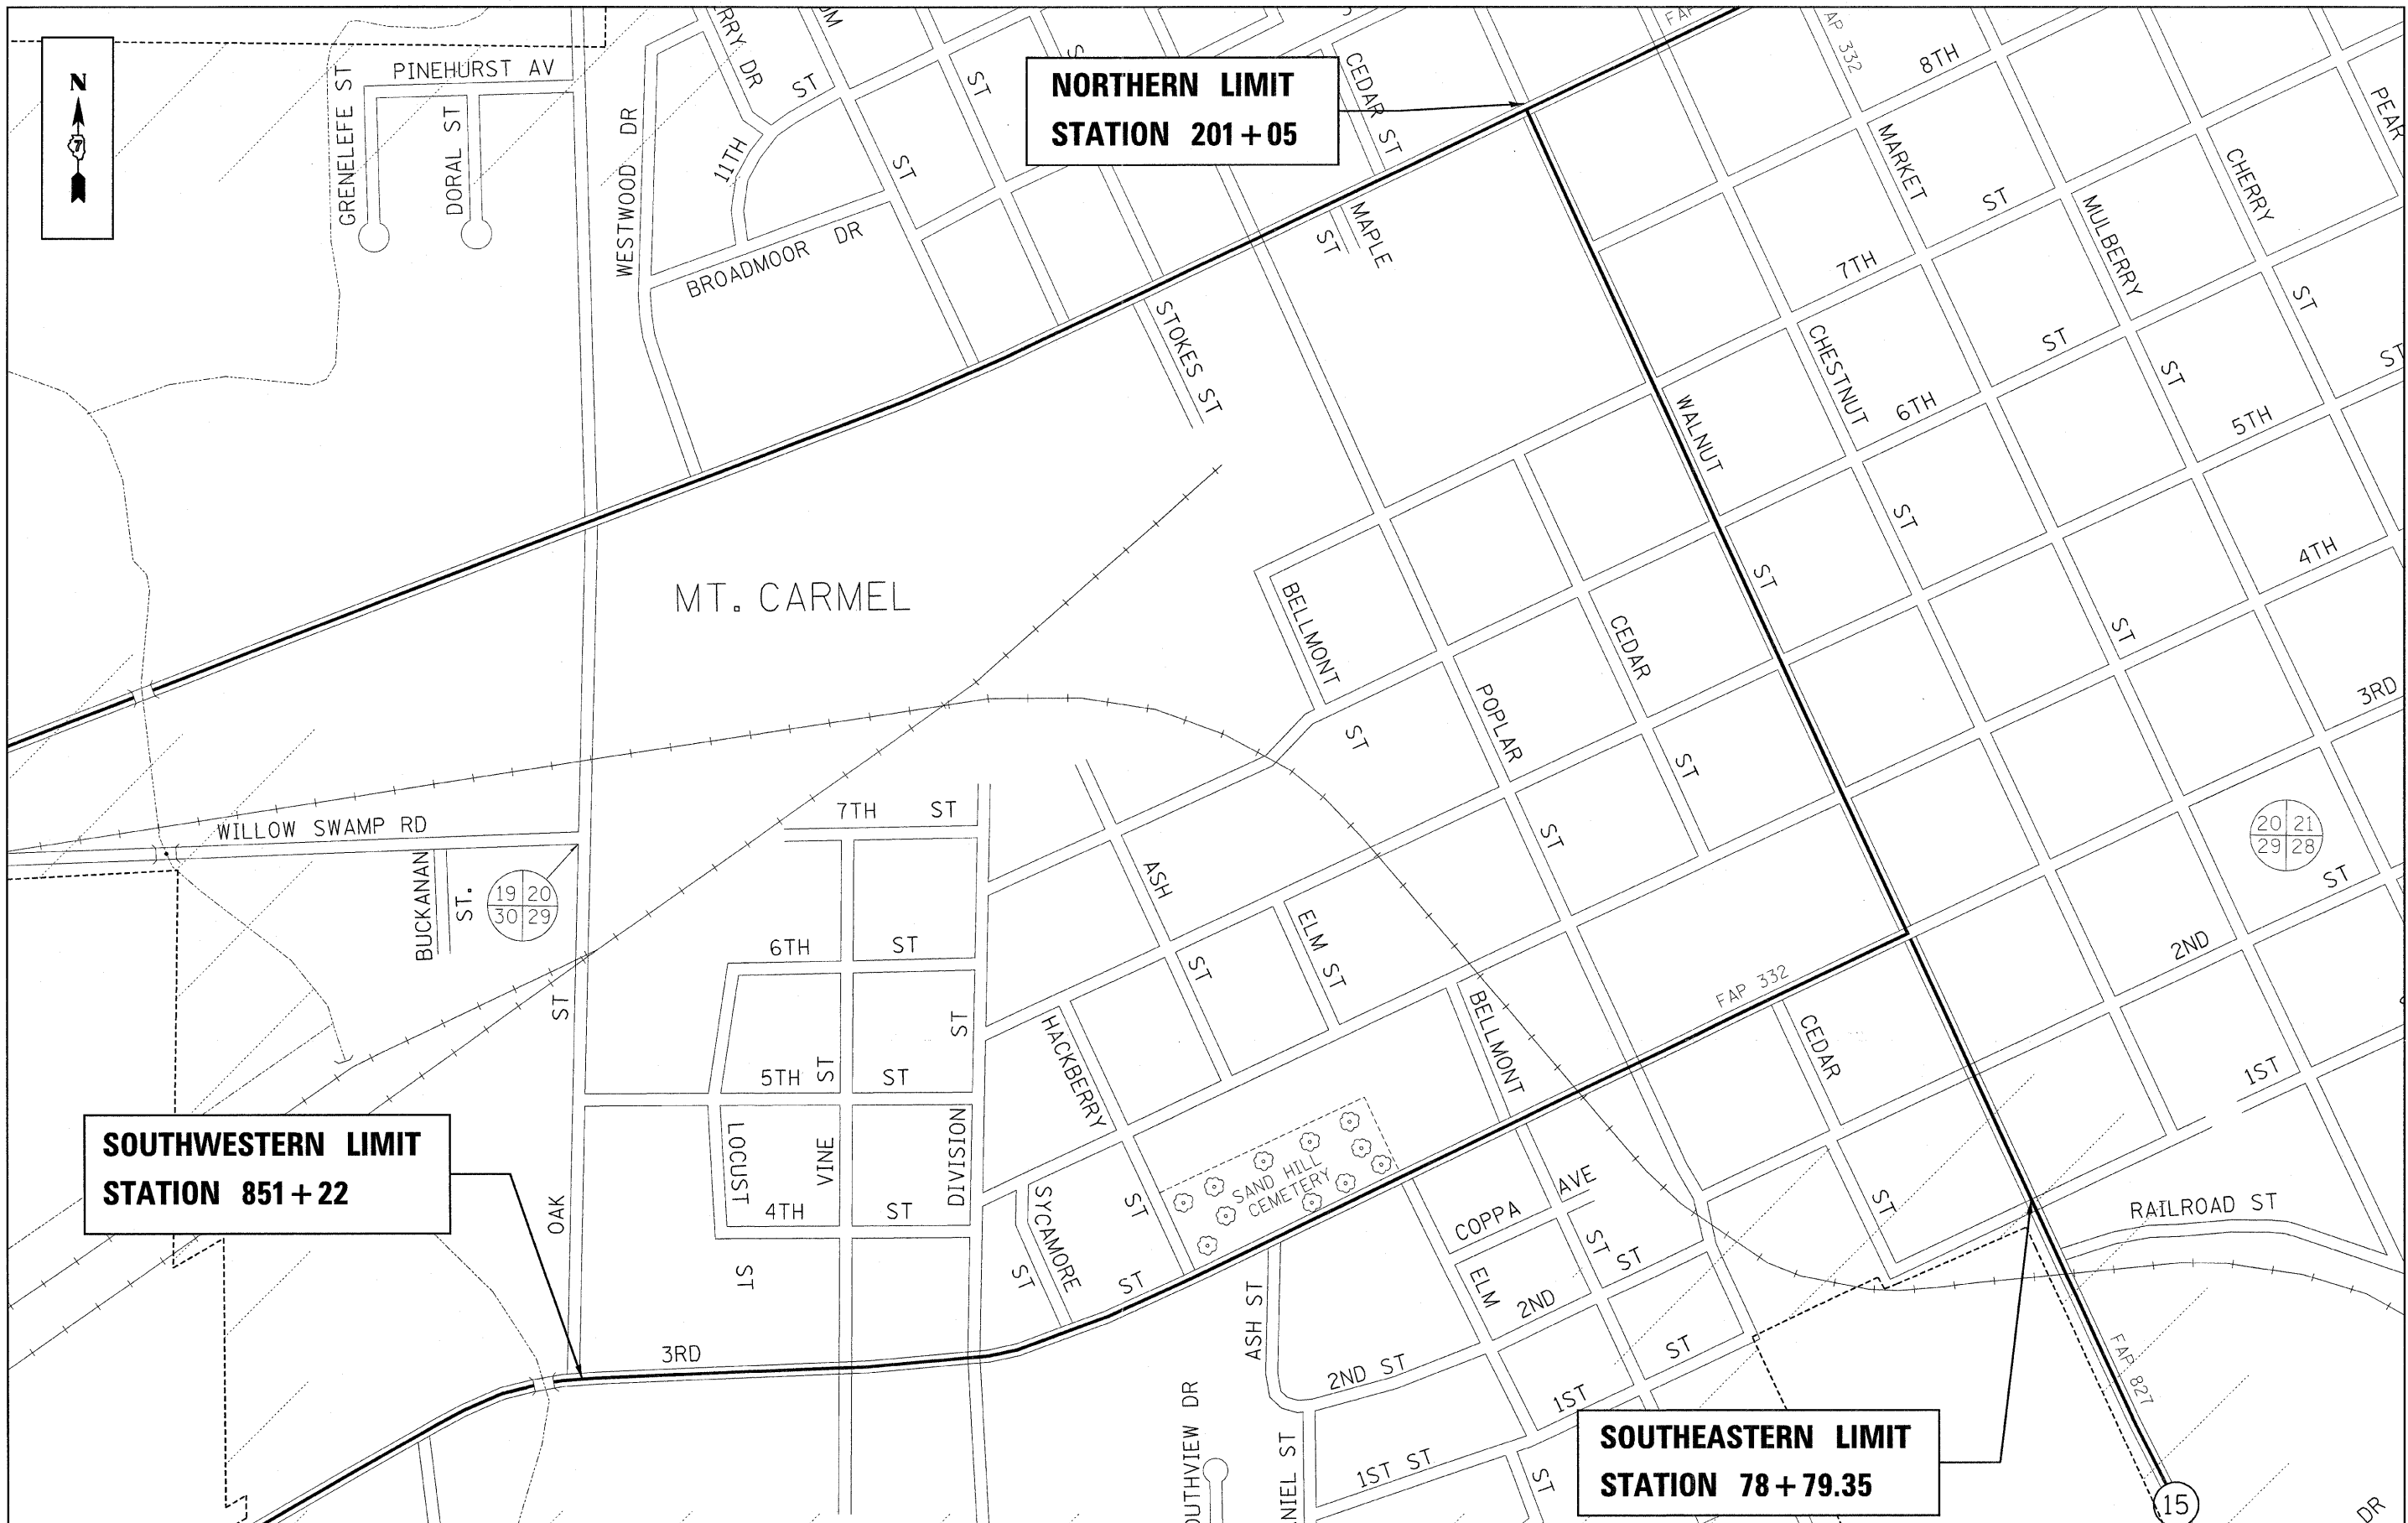

FILE NAME =
c:\pwork\pwork\teasley\08177977\07

USER NAME = teasleyk
4449-shr-cover.dgn
PLOT SCALE = 50.0000' / 1" =
PLOT DATE = 9/7/2011

DESIGNED -
DRAWN -
CHECKED -
DATE -

REVISED -
REVISED -
REVISED -
REVISED -

**STATE OF ILLINOIS
DEPARTMENT OF TRANSPORTATION**

LOCATION MAP

SCALE: SHEET NO. OF SHEETS STA. TO STA.

F.A.P. RTE.	SECTION	COUNTY	TOTAL SHEETS	SHEET NO.
827	.	Wabash	44	9
CONTRACT NO. 74449				

*(103,104)RS-1, (122)RS-2

15