


## TYPICAL APPLICATION OF DETECTOR LOOPS

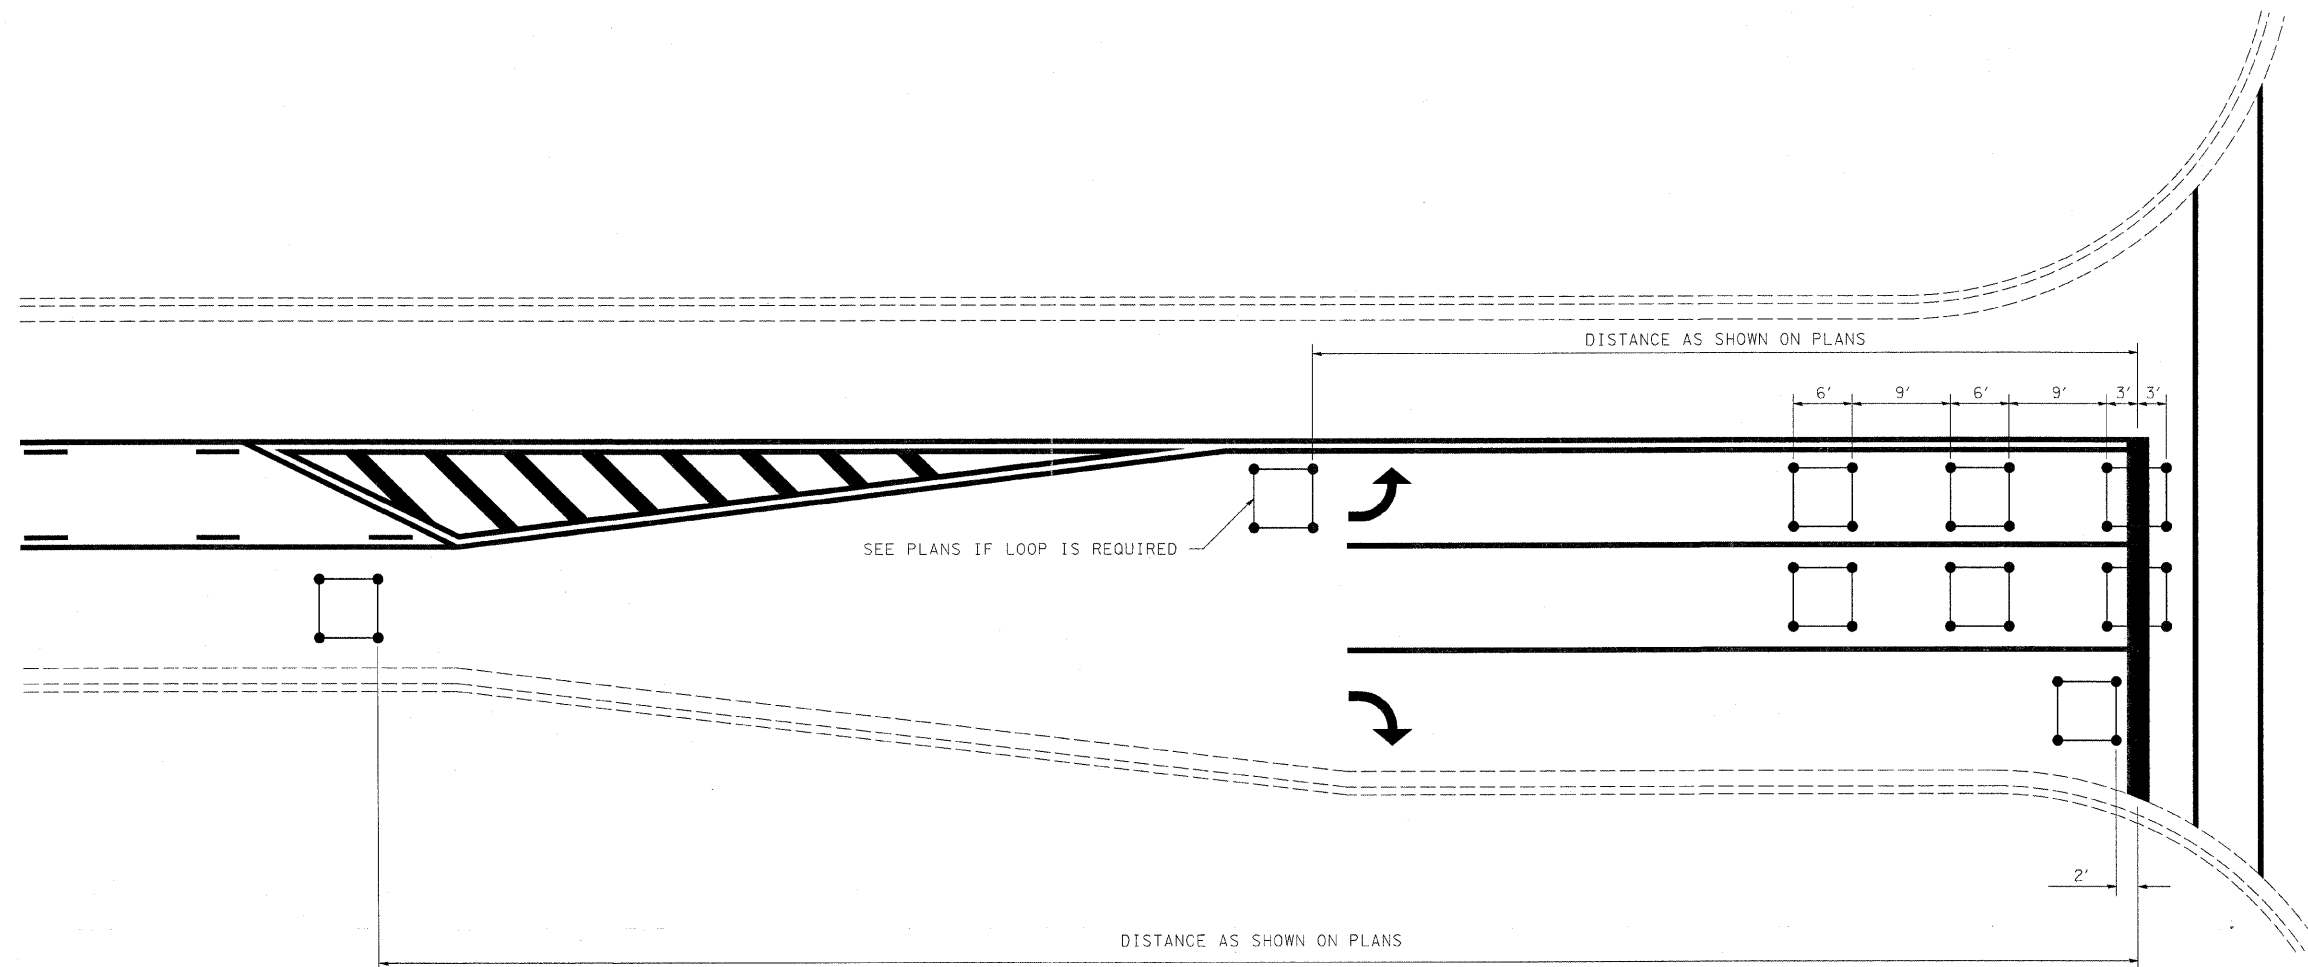

**NOTE:**

1. EACH LOOP SHALL HAVE ITS OWN HOMERUN TO THE GULFBOX/HANDHOLE.
2. LOOPS SHOULD BE CENTERED IN EACH LANE.
3. USE 6' BY 6' LOOPS FOR LANE WIDTHS OF 11' OR GREATER.
4. USE 5' BY 5' LOOPS IF LANE WIDTH IS LESS THAN 11'.

NOT TO SCALE

**DISTRICT 7 DETAIL NO. 88600100**

FILE NAME =	USER NAME = maclellanla	DESIGNED -	REVISED - MKS 4-08
et:\pwork\pwork\maclellanla\0177977\074449-aht-TS.dgn	74449-aht-TS.dgn	DRAWN -	REVISED -
PLOT SCALE = 10,000' / in.		CHECKED -	REVISED -
PLOT DATE = 9/6/2011		DATE -	REVISED -

**STATE OF ILLINOIS  
DEPARTMENT OF TRANSPORTATION**

**TYPICAL APPLICATIONS OF DETECTOR LOOPS**

SCALE: SHEET NO. OF SHEETS STA. TO STA.

F.A.P. RTE.	SECTION	COUNTY	TOTAL SHEETS	SHEET NO.
B27	(103,104)RS-1,(122)RS-1	WABASH	44	44
CONTRACT NO. 74449				
FED. ROAD DIST. NO. ILLINOIS FED. AID PROJECT				