


4-11-2011, 14:21:26  
 \\NTS-024\4\WORK\141\TRANS\2011\2011\76651\DRY\1026.DGN  
 ALL CONTRACTS' TRN SHEETS CONTRACT 76651\DRY\1026.DGN  
 4-11-2011, 14:21:26  
 \\NTS-024\4\WORK\141\TRANS\2011\2011\76651\DRY\1026.DGN

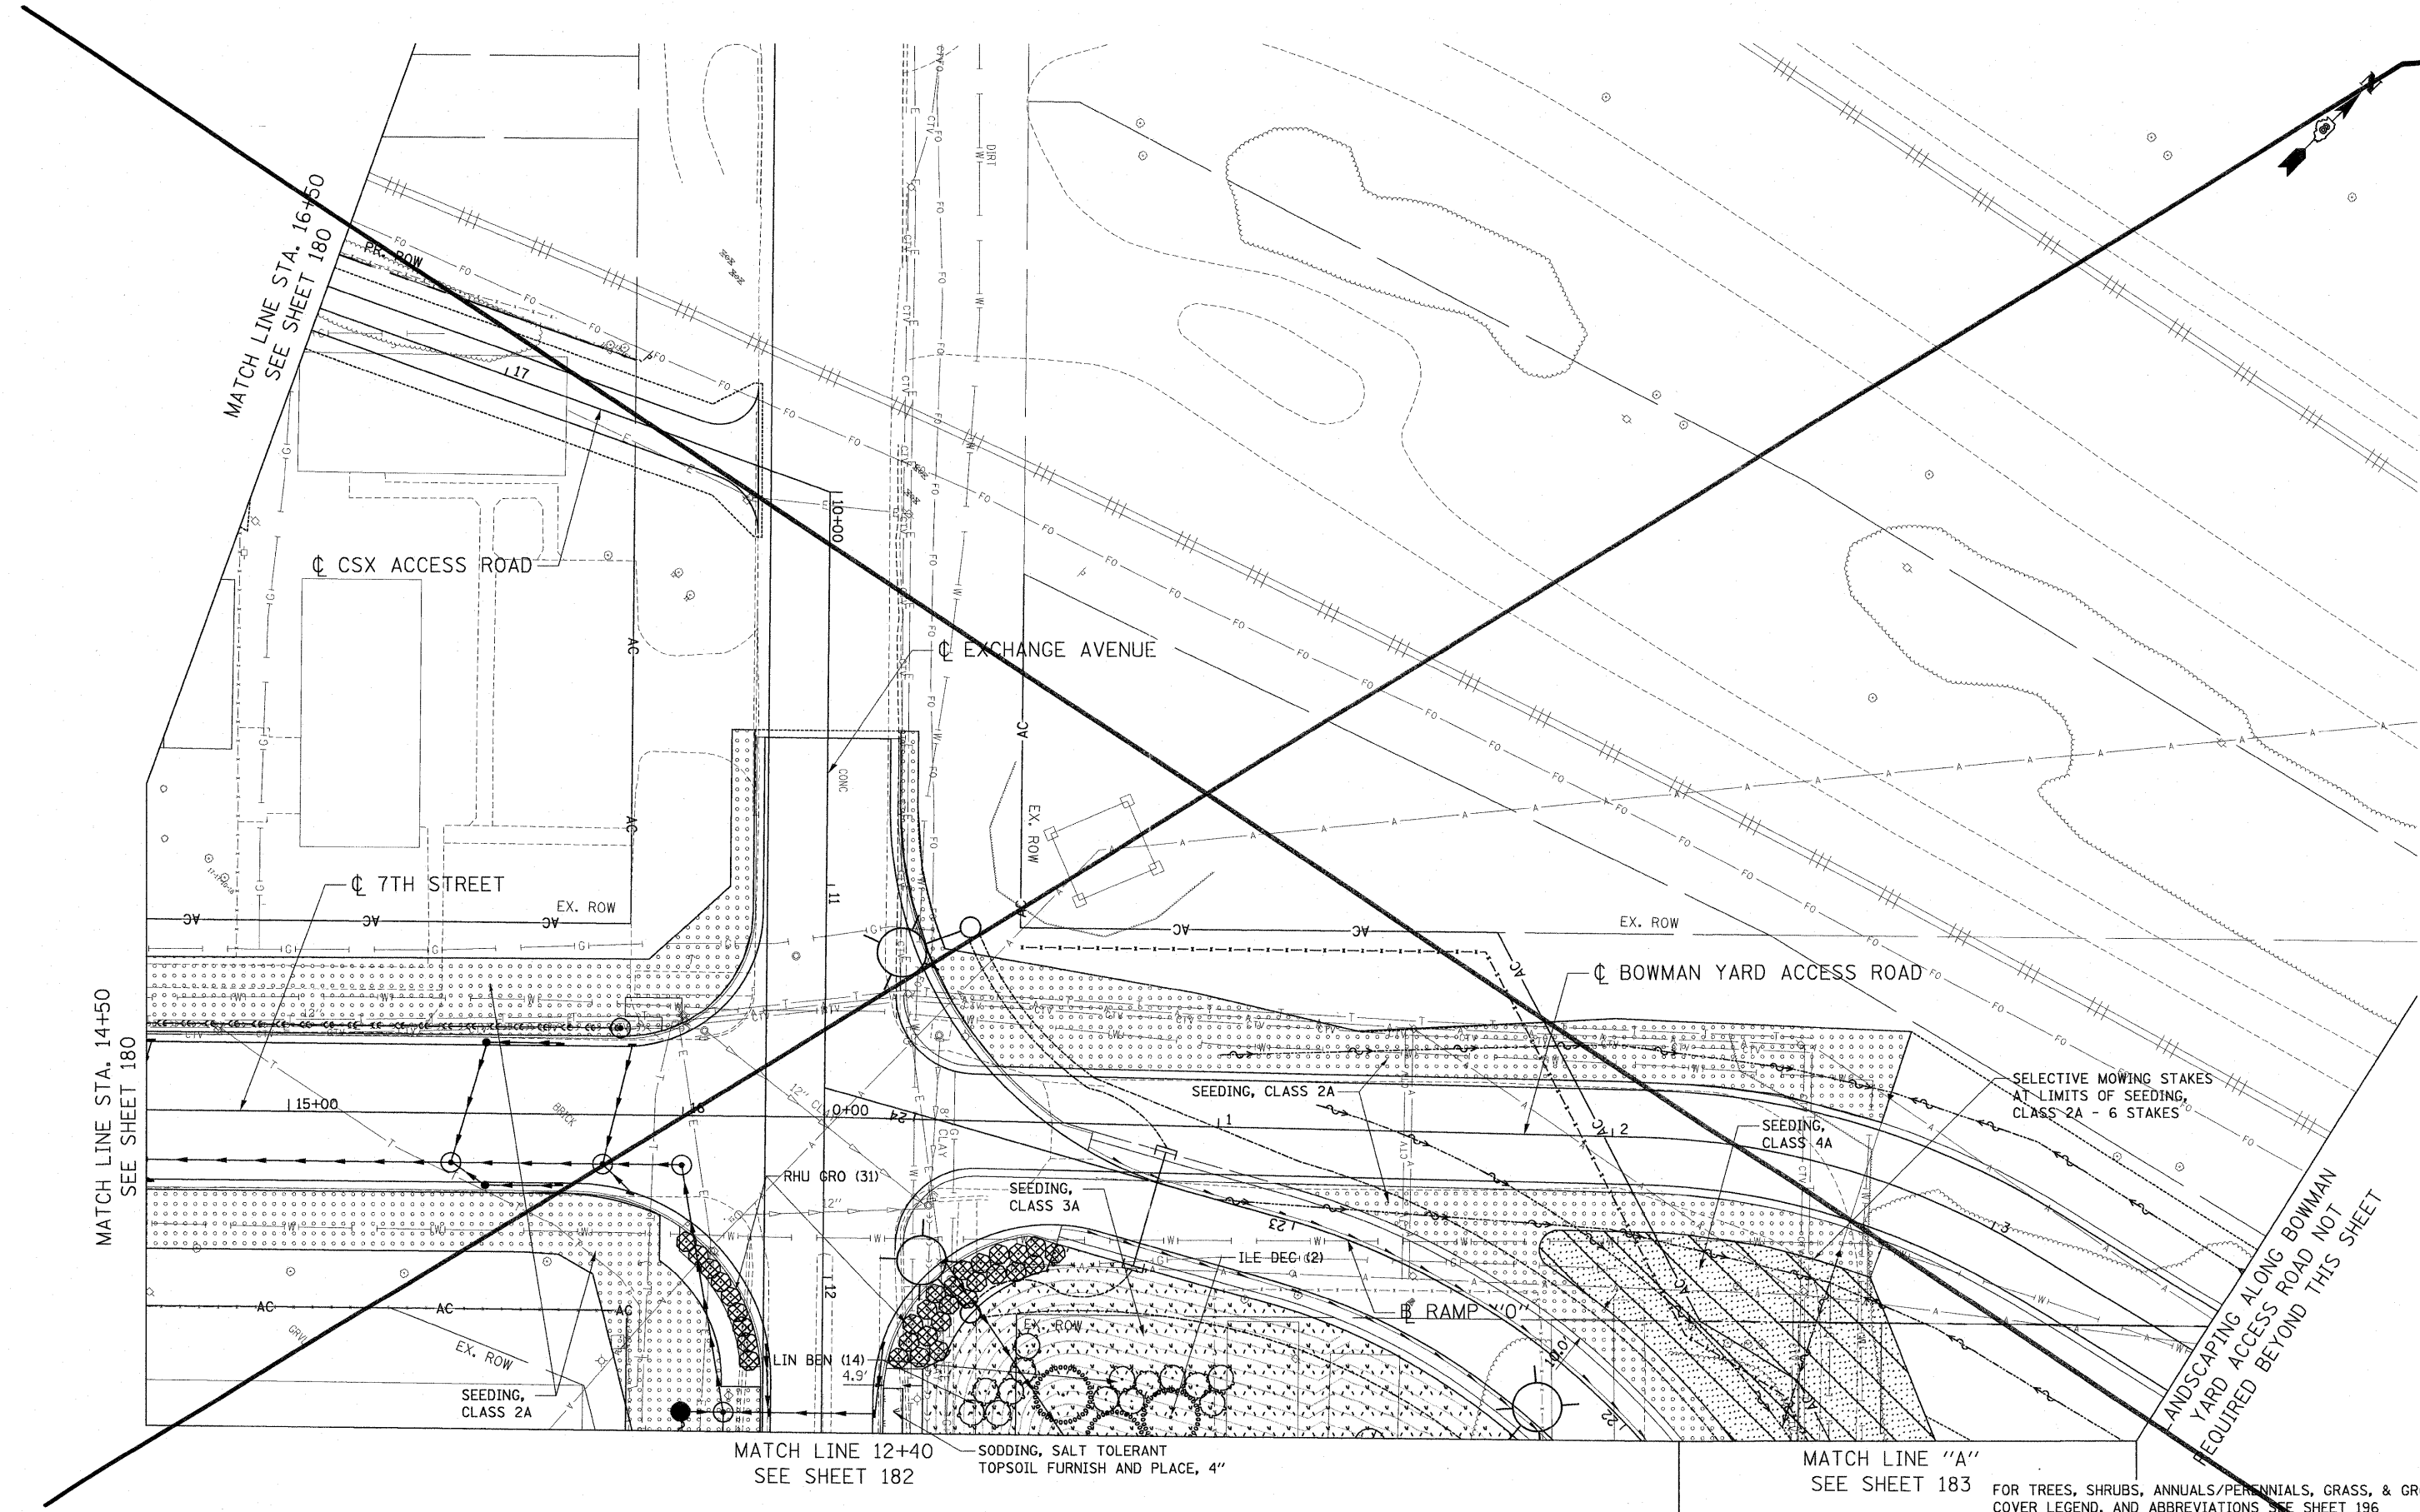

FILE NAME = #FILEL#  
 USER NAME = #USER#  
 PLOT SCALE = #SCALE#  
 PLOT DATE = #DATE#

DESIGNED - JM  
 DRAWN - JB  
 CHECKED - ACL  
 DATE - 03/31/11

REVISED -  
 REVISED -  
 REVISED -  
 REVISED -

**STATE OF ILLINOIS**  
**DEPARTMENT OF TRANSPORTATION**

SHEET DELETED  
 10/31/2011  
**PROPOSED LANDSCAPING PLANS**  
 SCALE: 1"=20' SHEET NO. 3 OF 19 SHEETS STA. TO STA.

FOR TREES, SHRUBS, ANNUALS/PERENNIALS, GRASS, & GROUND COVER LEGEND, AND ABBREVIATIONS SEE SHEET 196

F.A.I. RTE.	SECTION	COUNTY	TOTAL SHEETS	SHEET NO.
*	82-1-3HB, 82-2N, 82-1-12RS	ST. CLAIR	352	181
*	64/FAU 9166/FAU 9180	CONTRACT NO. 76651		
FED. ROAD DIST. NO. ILLINOIS FED. AID PROJECT				



TENGA & ASSOCIATES, INC.  
 ENGINEERS/ARCHITECTS/PLANNERS  
 CHICAGO, ILLINOIS