


MATCH LINE 58+10 SEE SHEET 194

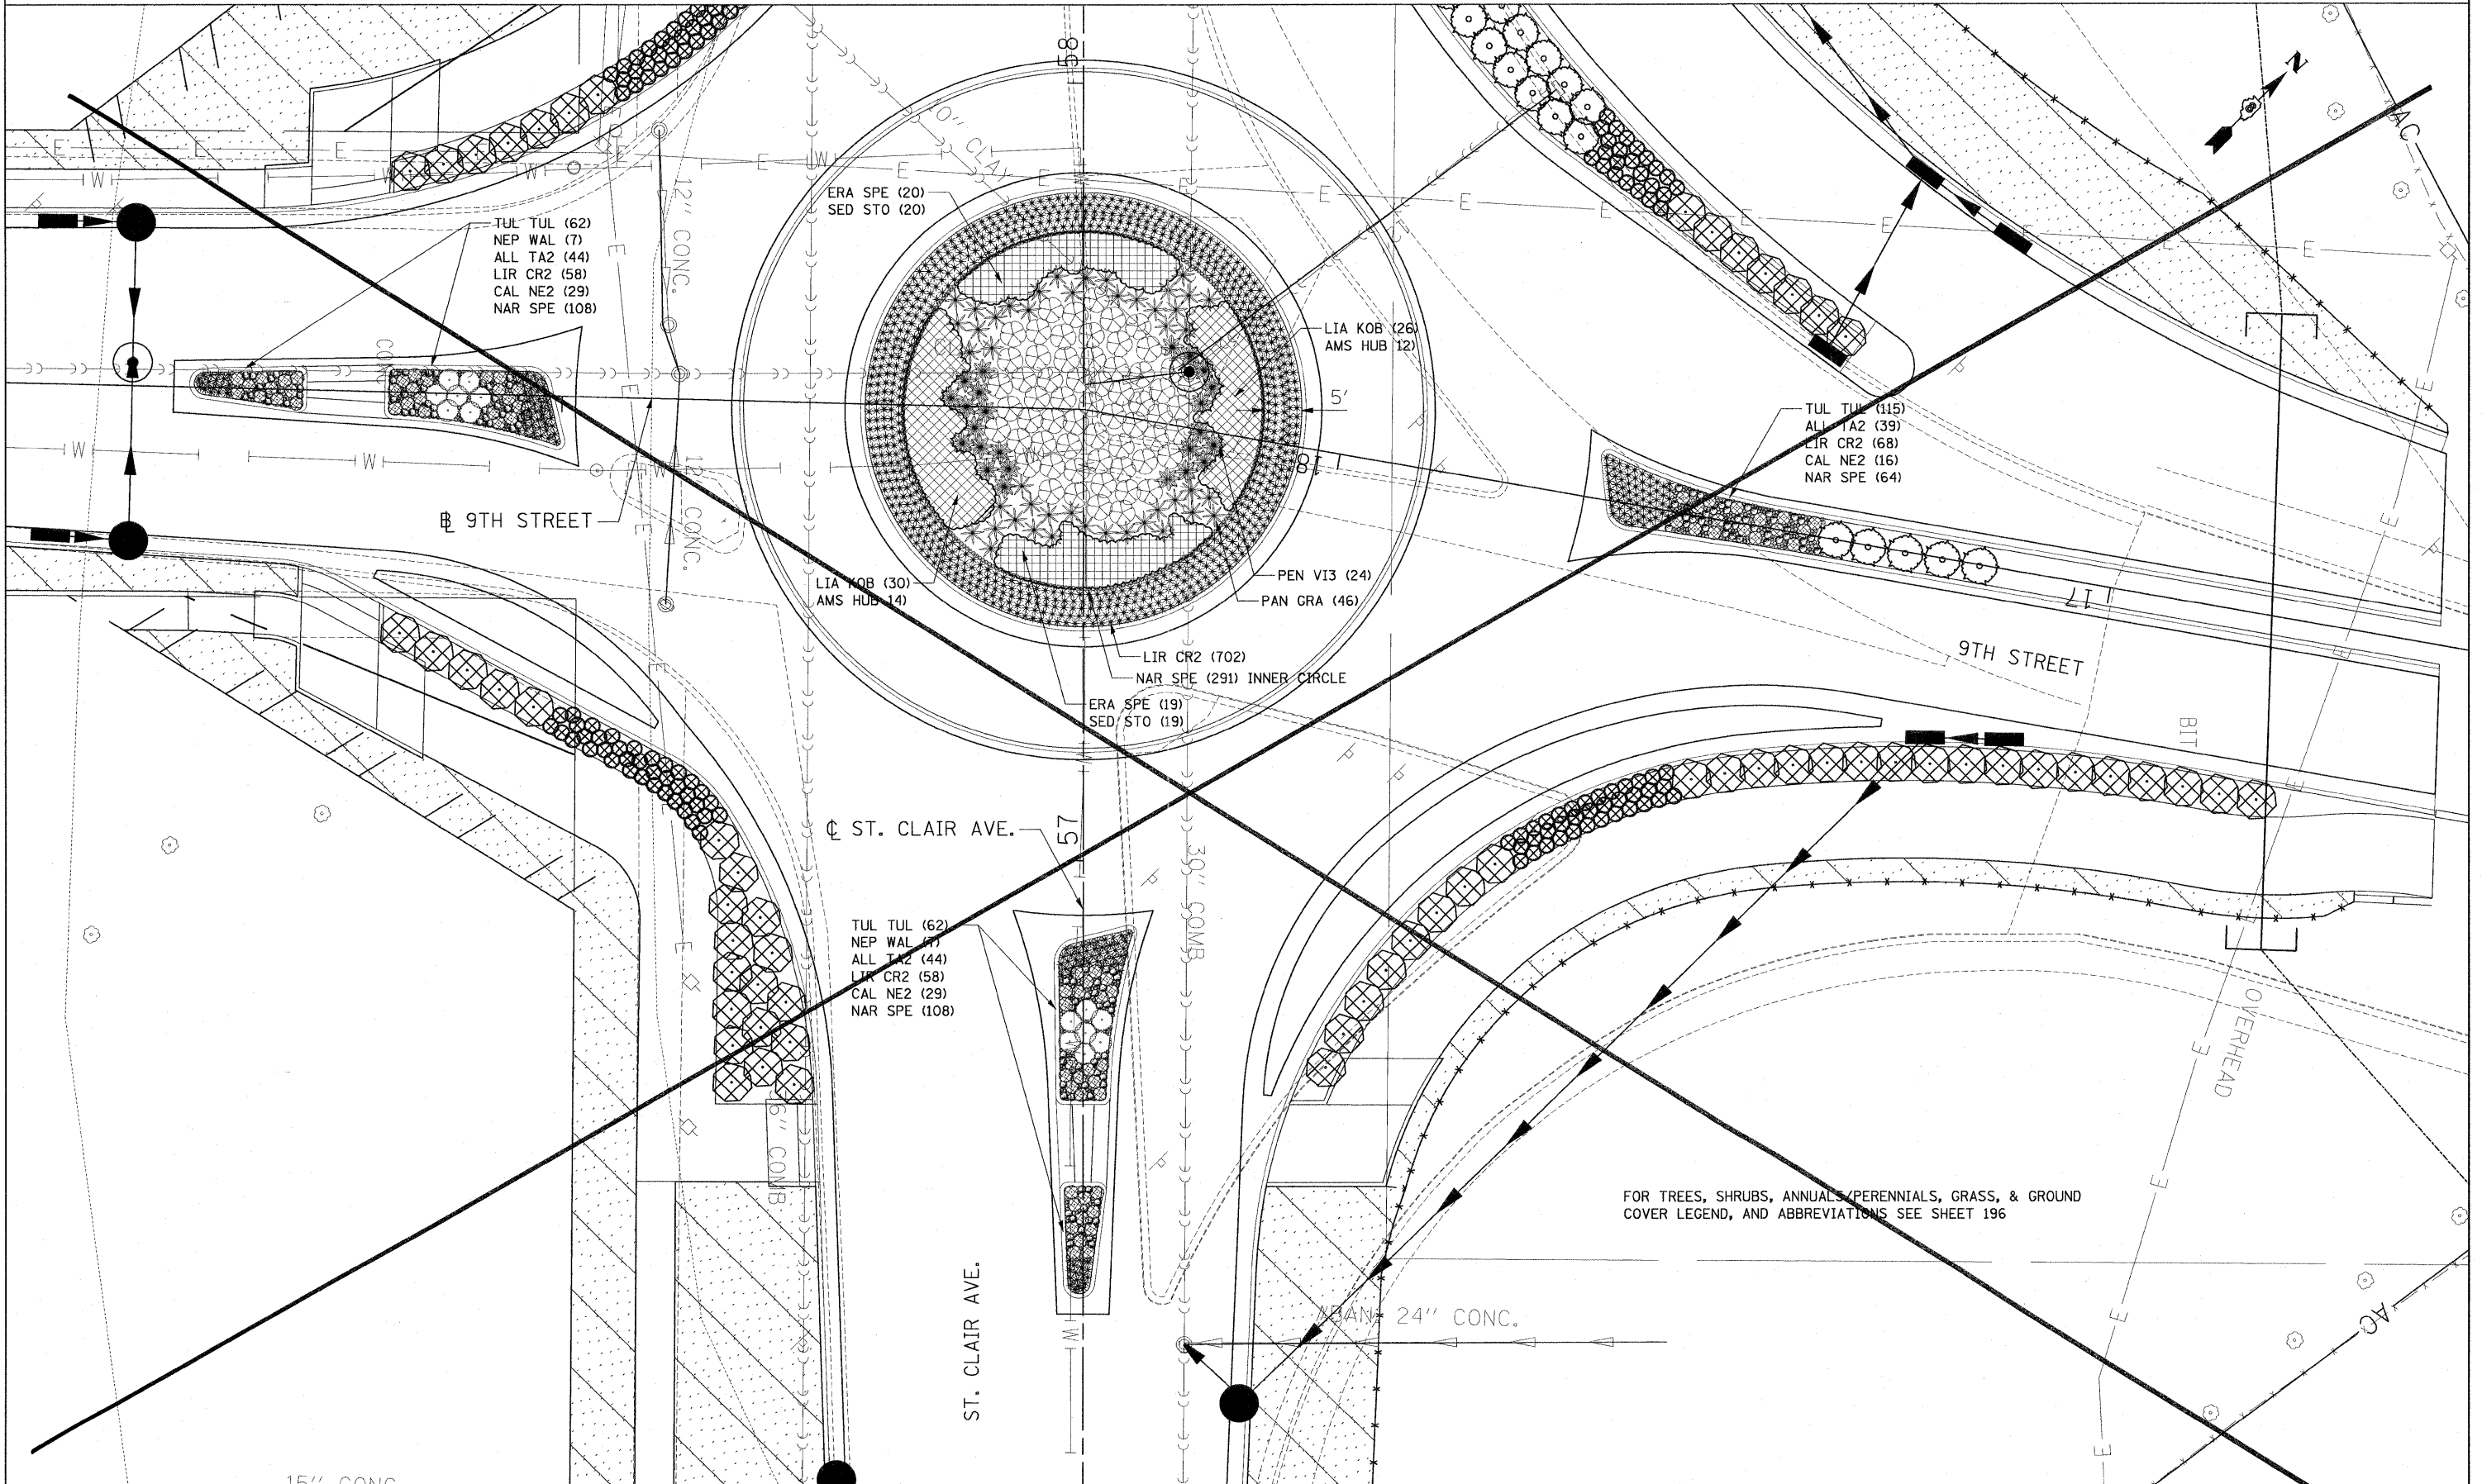

\\DBTR1-76C51-401\IP\LDN..._DBTR1-76C51-LAYOUT.LDN..._DBTR1-41-BORDER.LDN
 \\S-884\KURVALL.LD-TRANS.07-2282-27868-881\CIVIL\CAD\99 ALL CONTRACTS\TRANSHEETS CONTRACT 76C51\DBTR1-51-SHT-LANDSCAP-5690.DGN
 4-11-2011 14:17:17

FILE NAME = #FILE#	USER NAME = #USER#	DESIGNED - JM	REVISED -	STATE OF ILLINOIS DEPARTMENT OF TRANSPORTATION	SHEET DELETED 10/31/2011 PROPOSED LANDSCAPING PLANS	F.A.I. RTE.	SECTION	COUNTY	TOTAL SHEETS	SHEET NO.
	PLOT SCALE = #SCALE#	DRAWN - JB	REVISED -			• 82-1-3HB, 82-2N, 82-1-12RS	ST. CLAIR	352	193	
	PLOT DATE = #DATE#	CHECKED - ACL	REVISED -			• 64/FAU 9166/FAU 9180	CONTRACT NO. 76C51			
		DATE - 03/31/11	REVISED -			FED. ROAD DIST. NO.	ILLINOIS FED. AID PROJECT			

TENG
 TENG & ASSOCIATES, INC.
 ENGINEERS/ARCHITECTS/PLANNERS
 CHICAGO, ILLINOIS

SCALE: 1"=10' SHEET NO. 15 OF 19 SHEETS STA. TO STA.