



**LEGEND:**

	PAVEMENT REMOVAL
	SIDEWALK REMOVAL
	MEDIAN REMOVAL
	SHOULDER REMOVAL
	DRIVEWAY/ ENTRANCE REMOVAL
	PAVEMENT REMOVAL (BRIDGE APPROACH)
	HMA SURFACE REMOVAL
	LINEAR REMOVAL
	TREE REMOVAL (ACRES)
	TREE REMOVAL (UNITS)

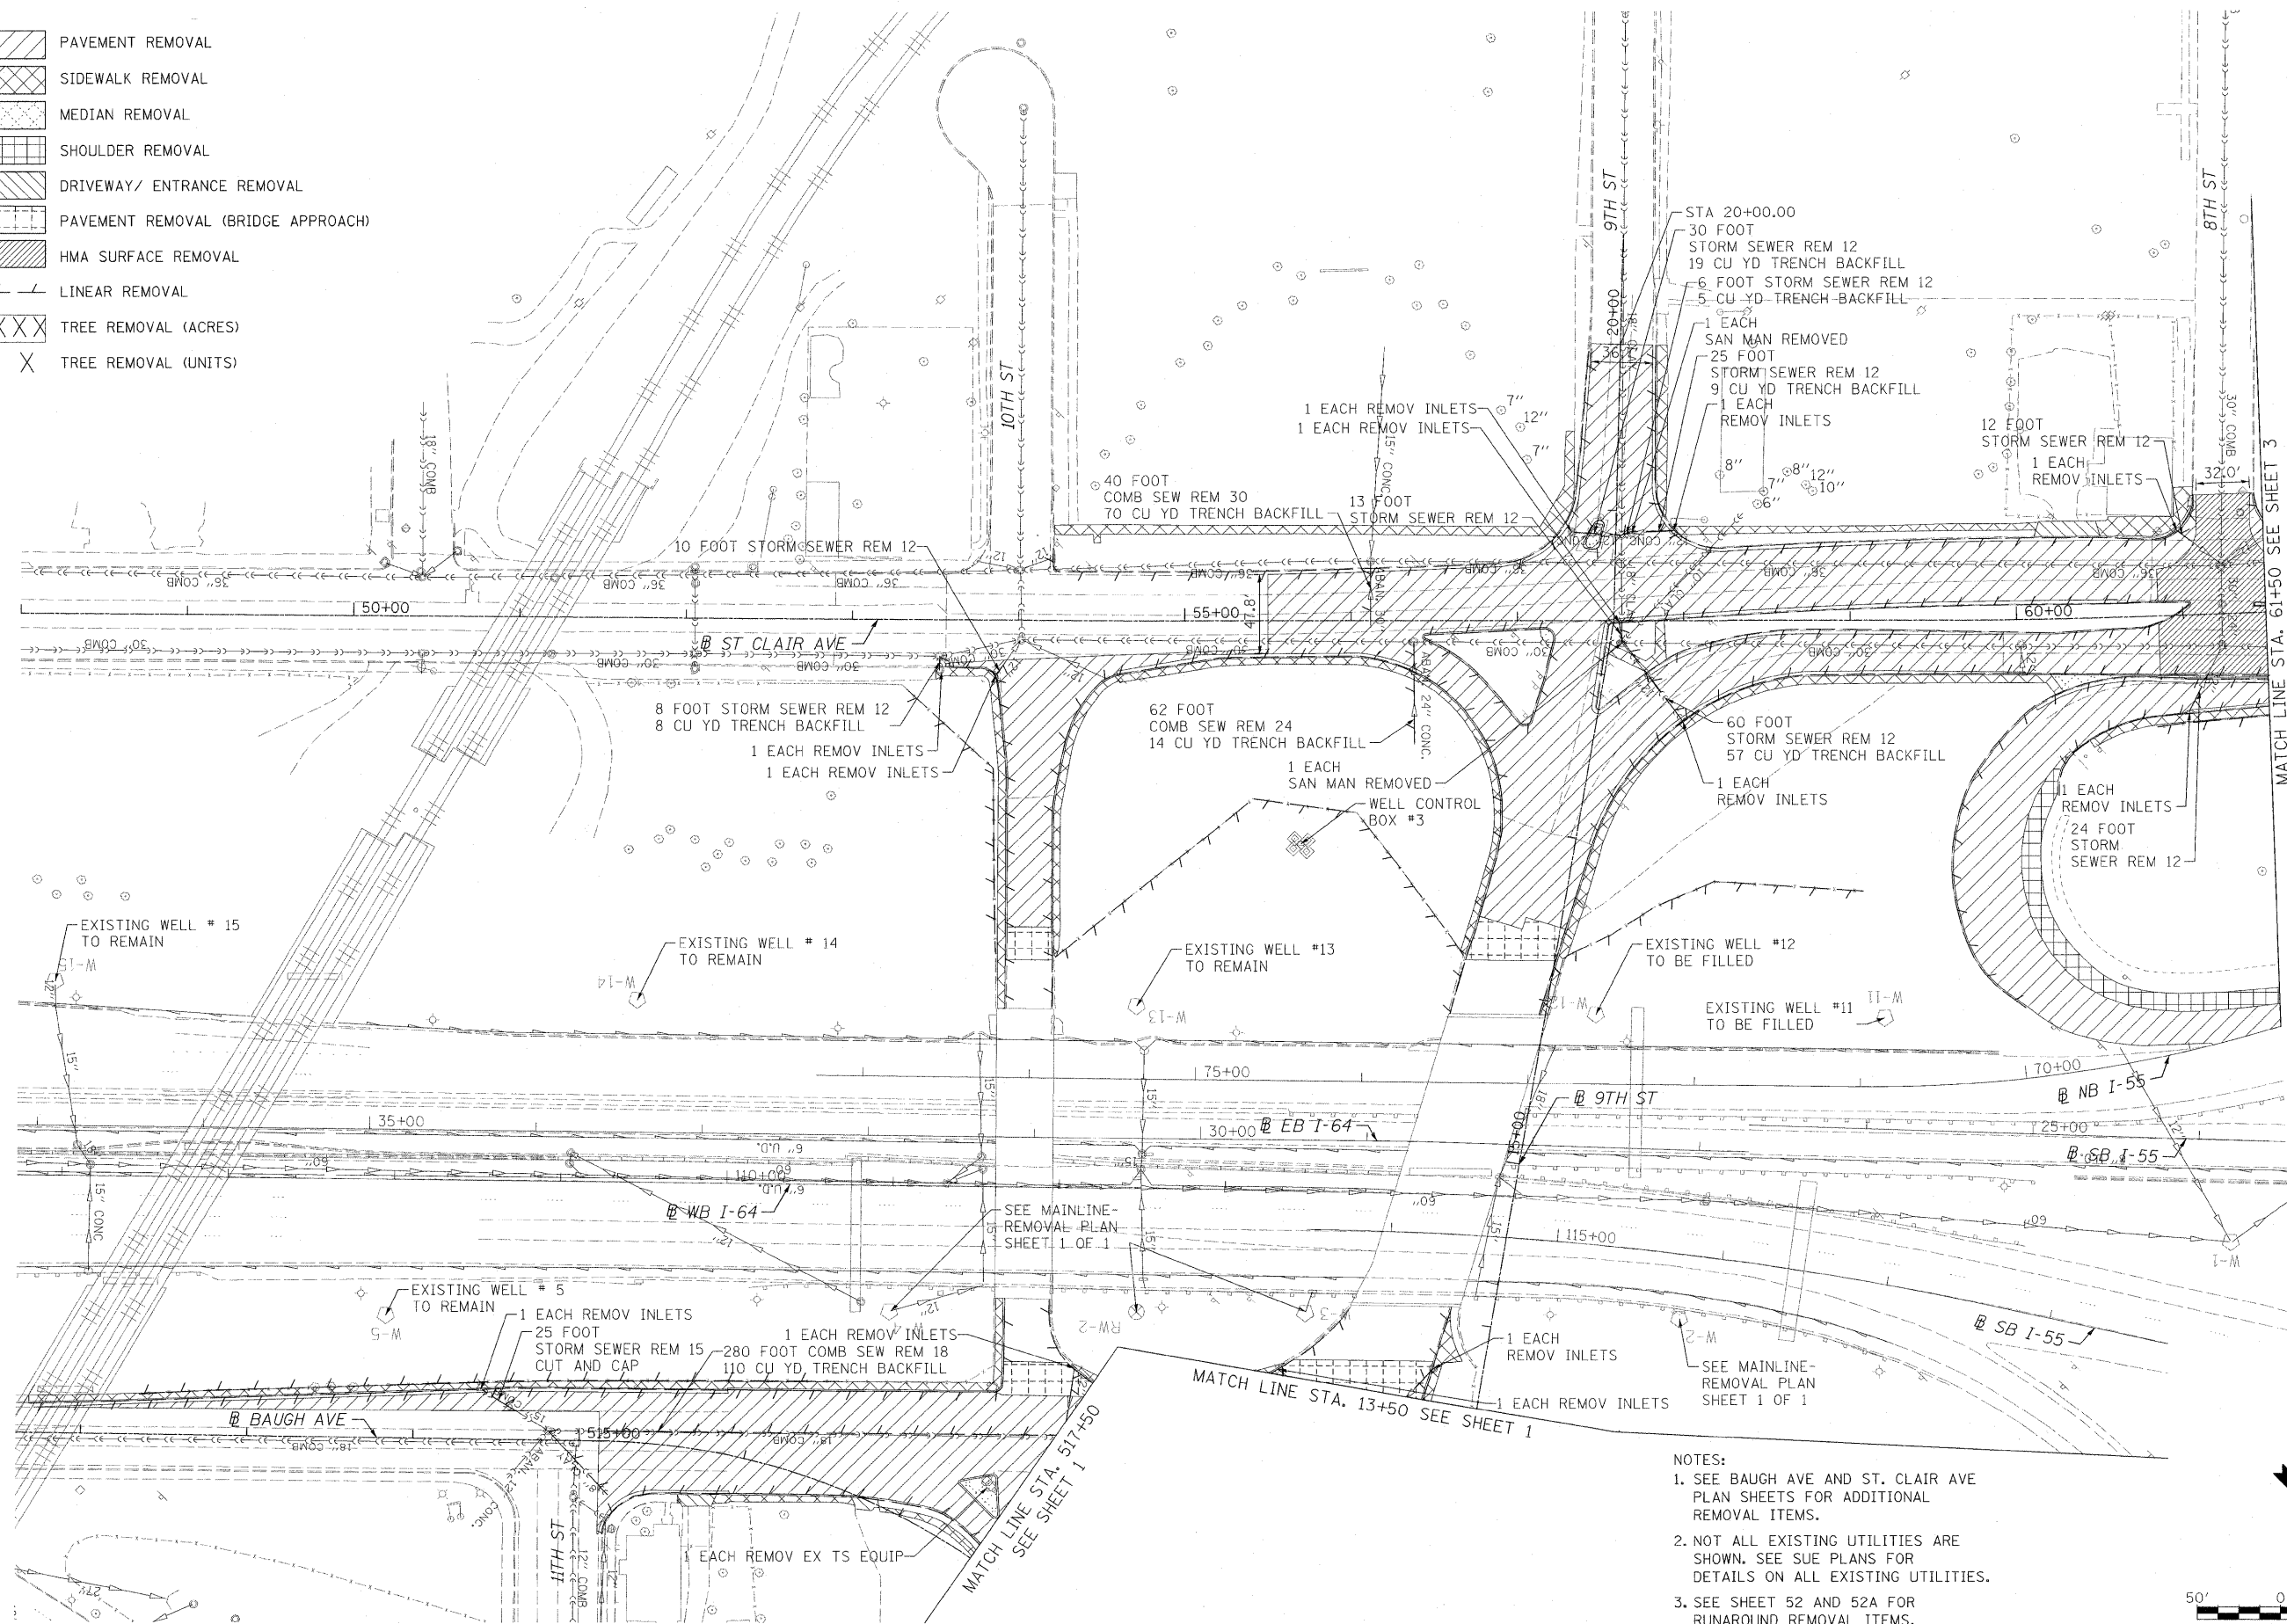

- NOTES:**
1. SEE BAUGH AVE AND ST. CLAIR AVE PLAN SHEETS FOR ADDITIONAL REMOVAL ITEMS.
  2. NOT ALL EXISTING UTILITIES ARE SHOWN. SEE SUE PLANS FOR DETAILS ON ALL EXISTING UTILITIES.
  3. SEE SHEET 52 AND 52A FOR RUNAROUND REMOVAL ITEMS.

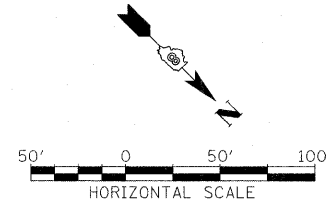

FILE NAME = DBTRI-76C51-sht-rem-01-03.dgn	USER NAME = maronik	DESIGNED KM	REVISED -	<b>STATE OF ILLINOIS DEPARTMENT OF TRANSPORTATION</b>	<b>REMOVAL PLAN - LOCAL ROADS AND RAMPS</b>	F.A. RTE.	SECTION	COUNTY	TOTAL SHEETS	SHEET NO.
	PLOT SCALE = 50.0000' / 1" =	DRAWN KM	REVISED -			82-1-3HB, 82-2N, 82-1-12RS	ST. CLAIR	352	31	
	PLOT DATE = MAR. 31, 2011	CHECKED DBM	REVISED -			9166/9180/9213/9214	CONTRACT NO. 76C51			
		DATE 08/18/2011	REVISED -			FED. ROAD DIST. NO.	[ILLINOIS] FED. AID PROJECT			
SCALE: 1"=50'				SHEET NO. 2 OF 3 SHEETS		STA. 48+00.00 TO STA. 61+50.00				