


**NOTES:**

JOINTS SHALL BE CUT AS SOON AS POSSIBLE AFTER PLACEMENT OF CONCRETE. THE AREA OF CONCRETE DISTURBED BY THE CUTTING OPERATION SHALL BE RESPRAYED WITH CURING COMPOUND IMMEDIATELY AFTER REMOVING CUTTING EQUIPMENT FROM PAVEMENT.

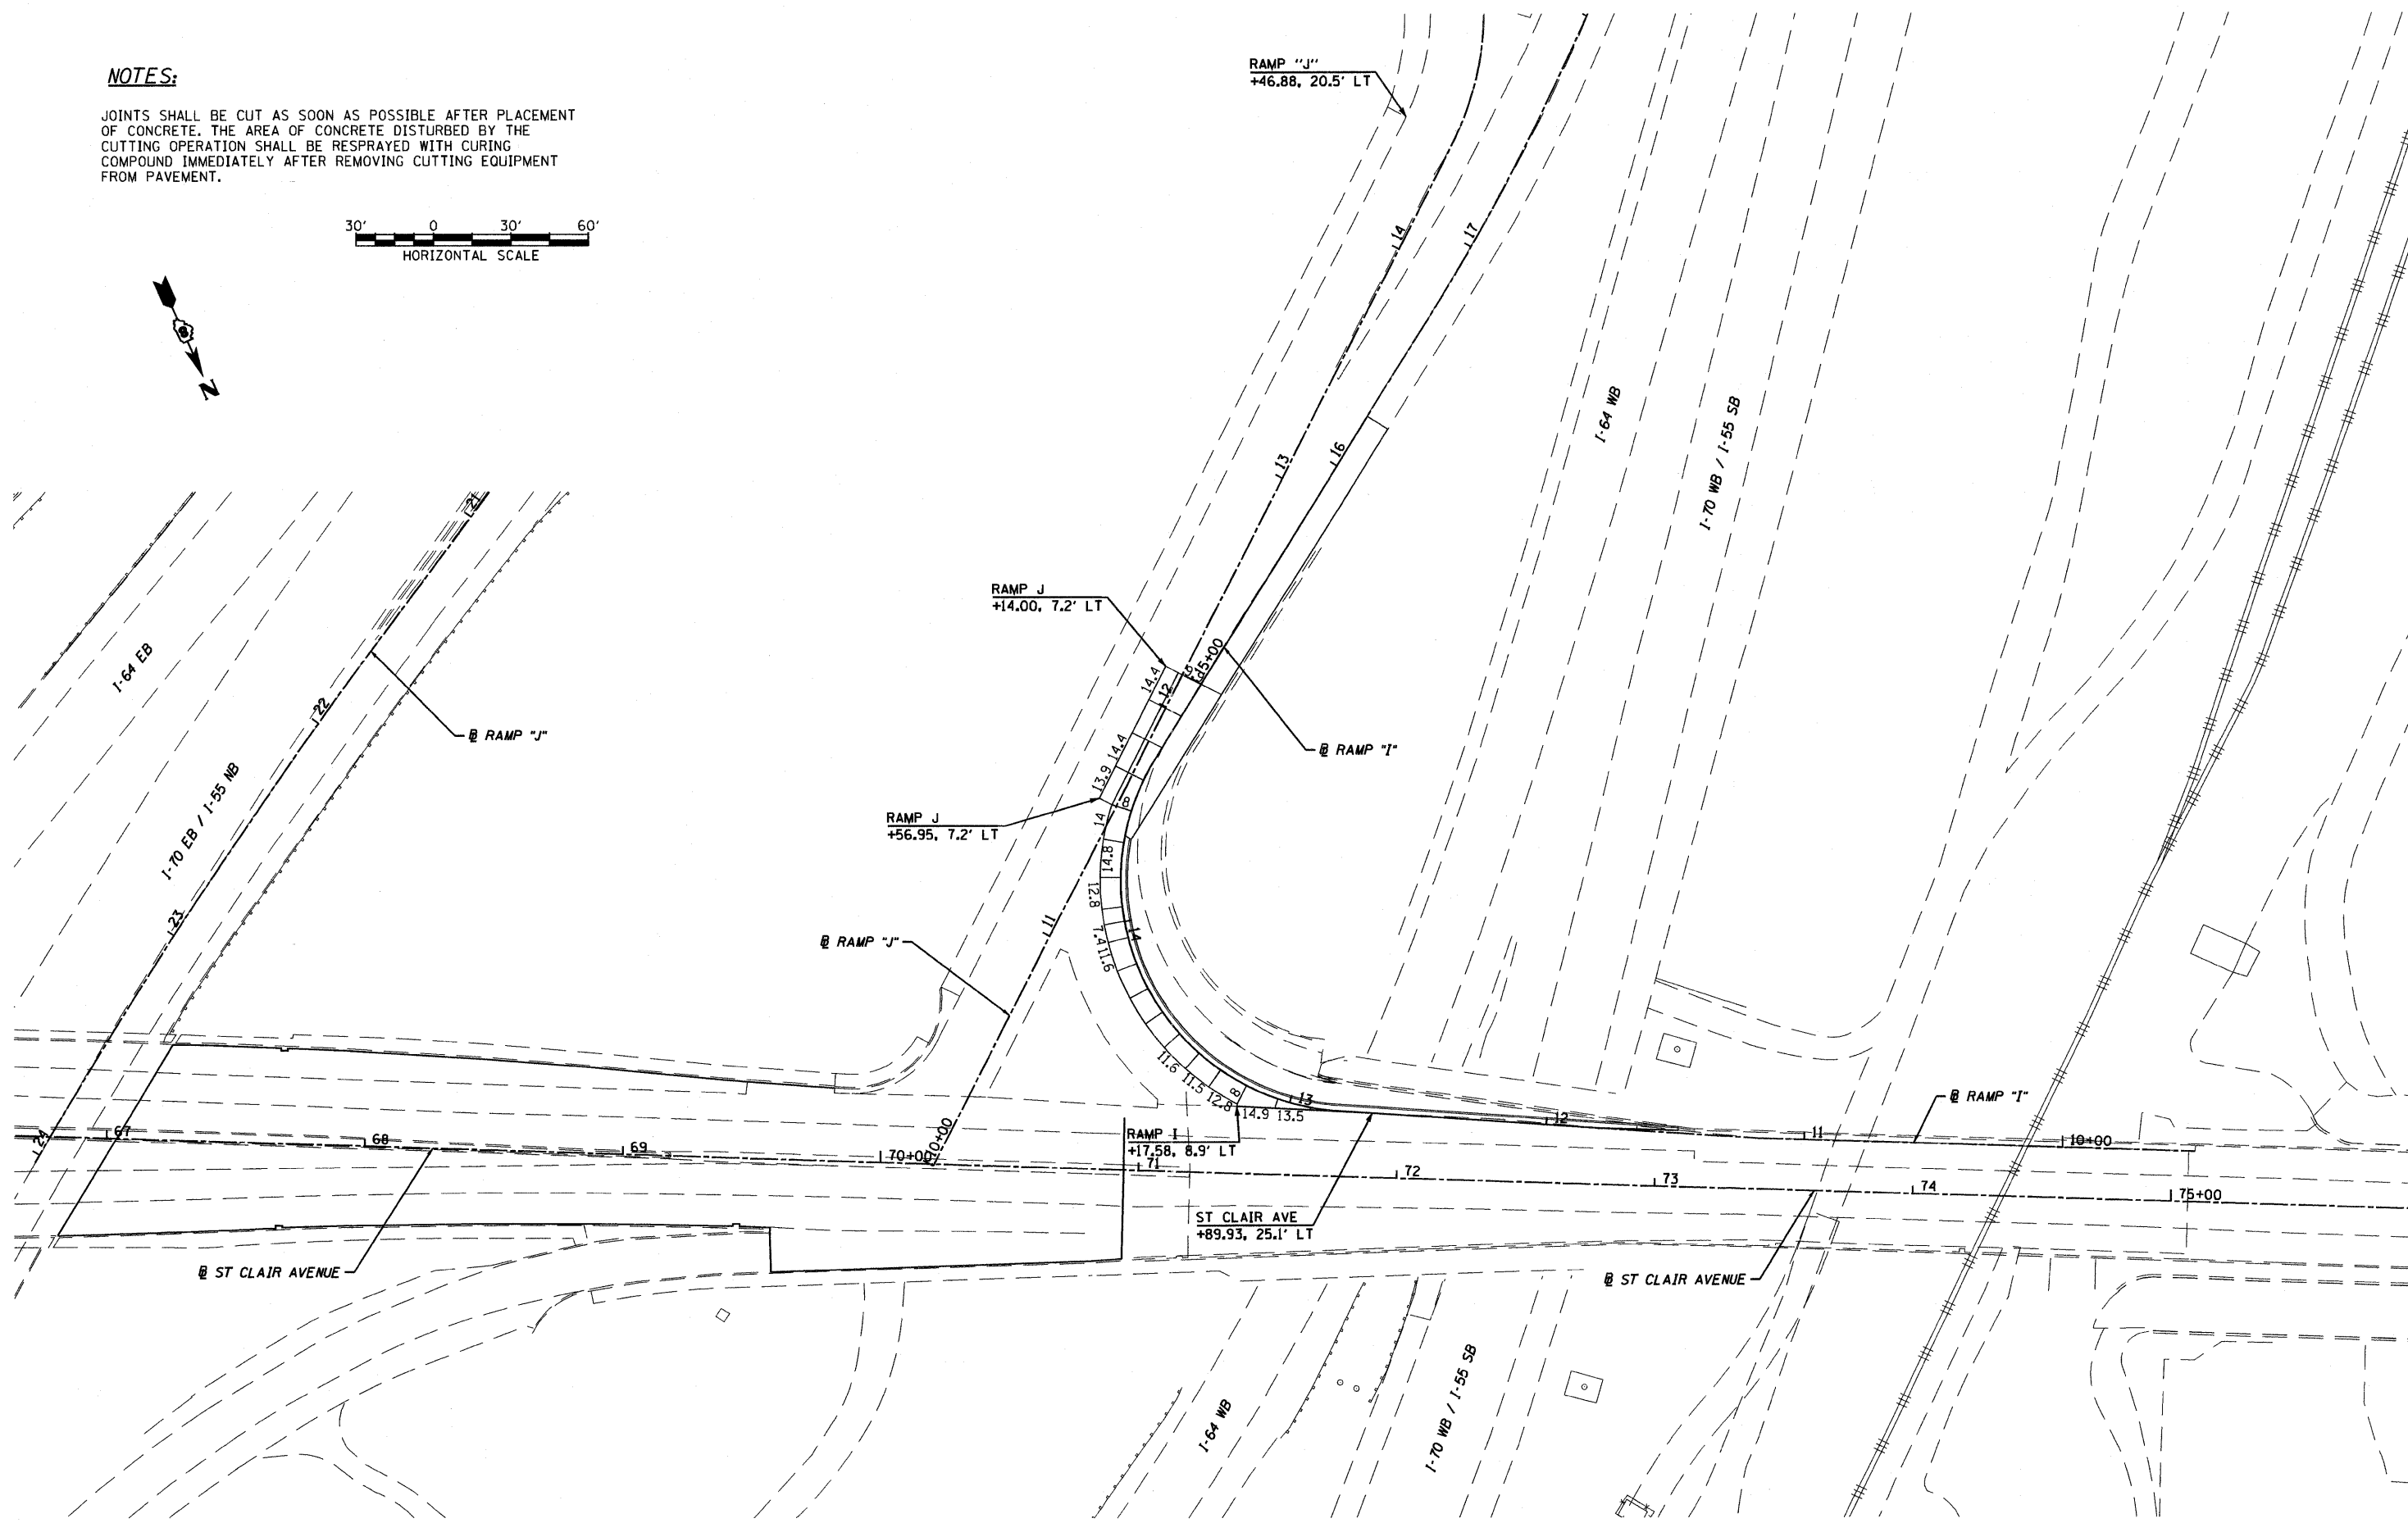

FILE NAME = DBTRI-76C51-sht-joint-01-06.dgn  
 USER NAME = jlt  
 MODEL NAME = DBTRI-76C51-sht-jointang-06  
 PLOT SCALE = 1:60  
 PLOT DATE = 6/8/2011

DESIGNED - LDT  
 DRAWN - MBB  
 CHECKED - GEB  
 DATE - 03/31/11

REVISED -  
 REVISED -  
 REVISED -  
 REVISED -

**STATE OF ILLINOIS  
 DEPARTMENT OF TRANSPORTATION**

**JOINT PLAN**

SCALE: 1"=30'    SHEET NO. 6 OF 6 SHEETS    STA. ----- TO STA. -----

F.A.U. RTE.	SECTION	COUNTY	TOTAL SHEETS	SHEET NO.
• 82-1-3HB, 82-2N, 82-1-12RS		ST. CLAIR	352	139
• FAI 64/9166/9180			CONTRACT NO. 76C51	
FED. ROAD DIST. NO.	ILLINOIS	FED. AID PROJECT		