

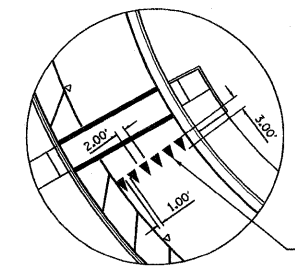


NOTE: PREFORMED PLASTIC PAVEMENT MARKING IS TO BE "TYPE B INLAID" ON HMA SURFACES AND "TYPE B" WITH "GROVVING FOR RECESSED PAVEMENT MARKING" ON PCC SURFACE.

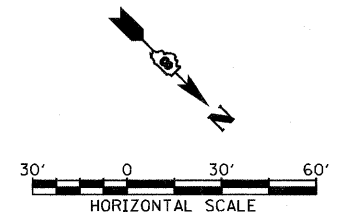

DETAIL A

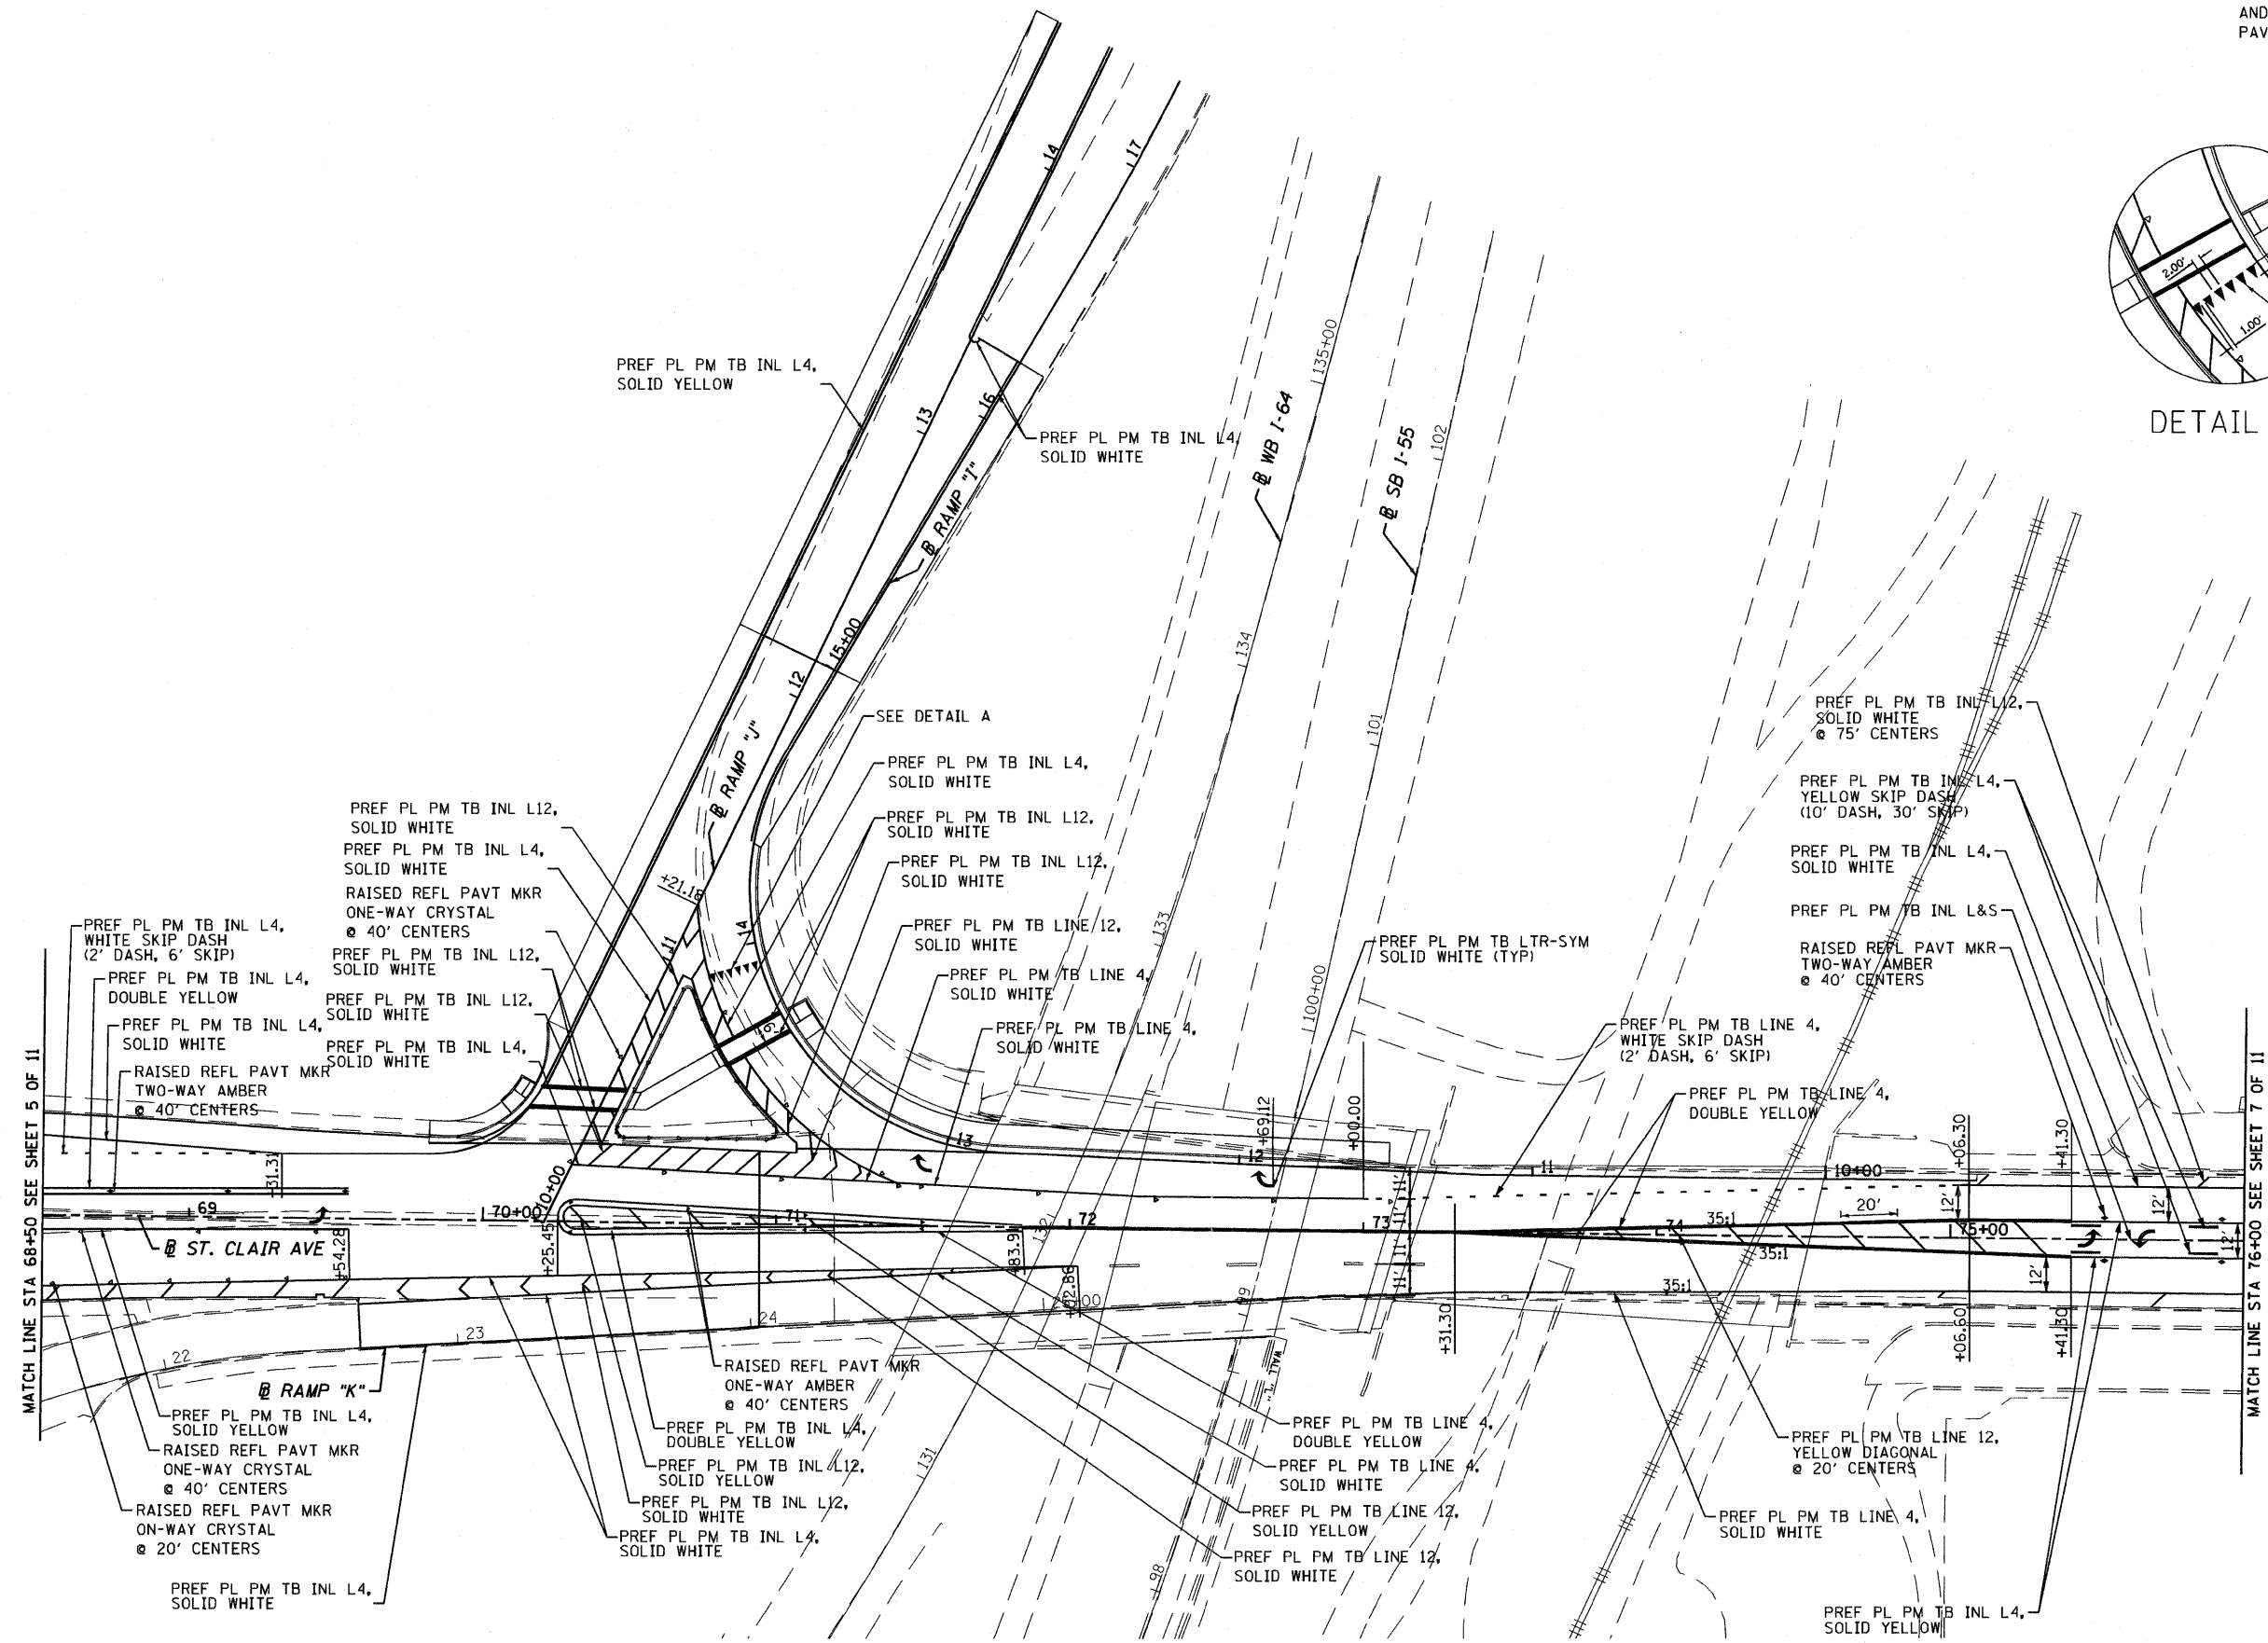

FILE NAME = DBTRI-76C51-sht-pmk-01-06.dgn  
 USER NAME = jlt  
 MODEL NAME = DBTRI-76C51-sht-pmk-06  
 PLOT SCALE = 1:600  
 PLOT DATE = 6/8/2011

DESIGNED - LDC	REVISED -
DRAWN - SMS	REVISED -
CHECKED - GEB	REVISED -
DATE - 03/31/11	REVISED -

**STATE OF ILLINOIS  
 DEPARTMENT OF TRANSPORTATION**

<b>PAVEMENT MARKING</b>	
SCALE: 1"=30'	SHEET NO. 6 OF 11 SHEETS
STA. -----	TO STA. -----

F.A.J. RTE.	SECTION	COUNTY	TOTAL SHEETS	SHEET NO.
• 82-1-3HB, 82-2N, 82-1-12RS	ST. CLAIR	352	149	
• FAI 64/9166/9180	CONTRACT NO. 76C51			
FED. ROAD DIST. NO.	ILLINOIS FED. AID PROJECT			