



NOTE: PREFORMED PLASTIC PAVEMENT MARKING IS TO BE "TYPE B INLAID" ON HMA SURFACES AND "TYPE B" WITH "GROVVING FOR RECESSED PAVEMENT MARKING" ON PCC SURFACE.

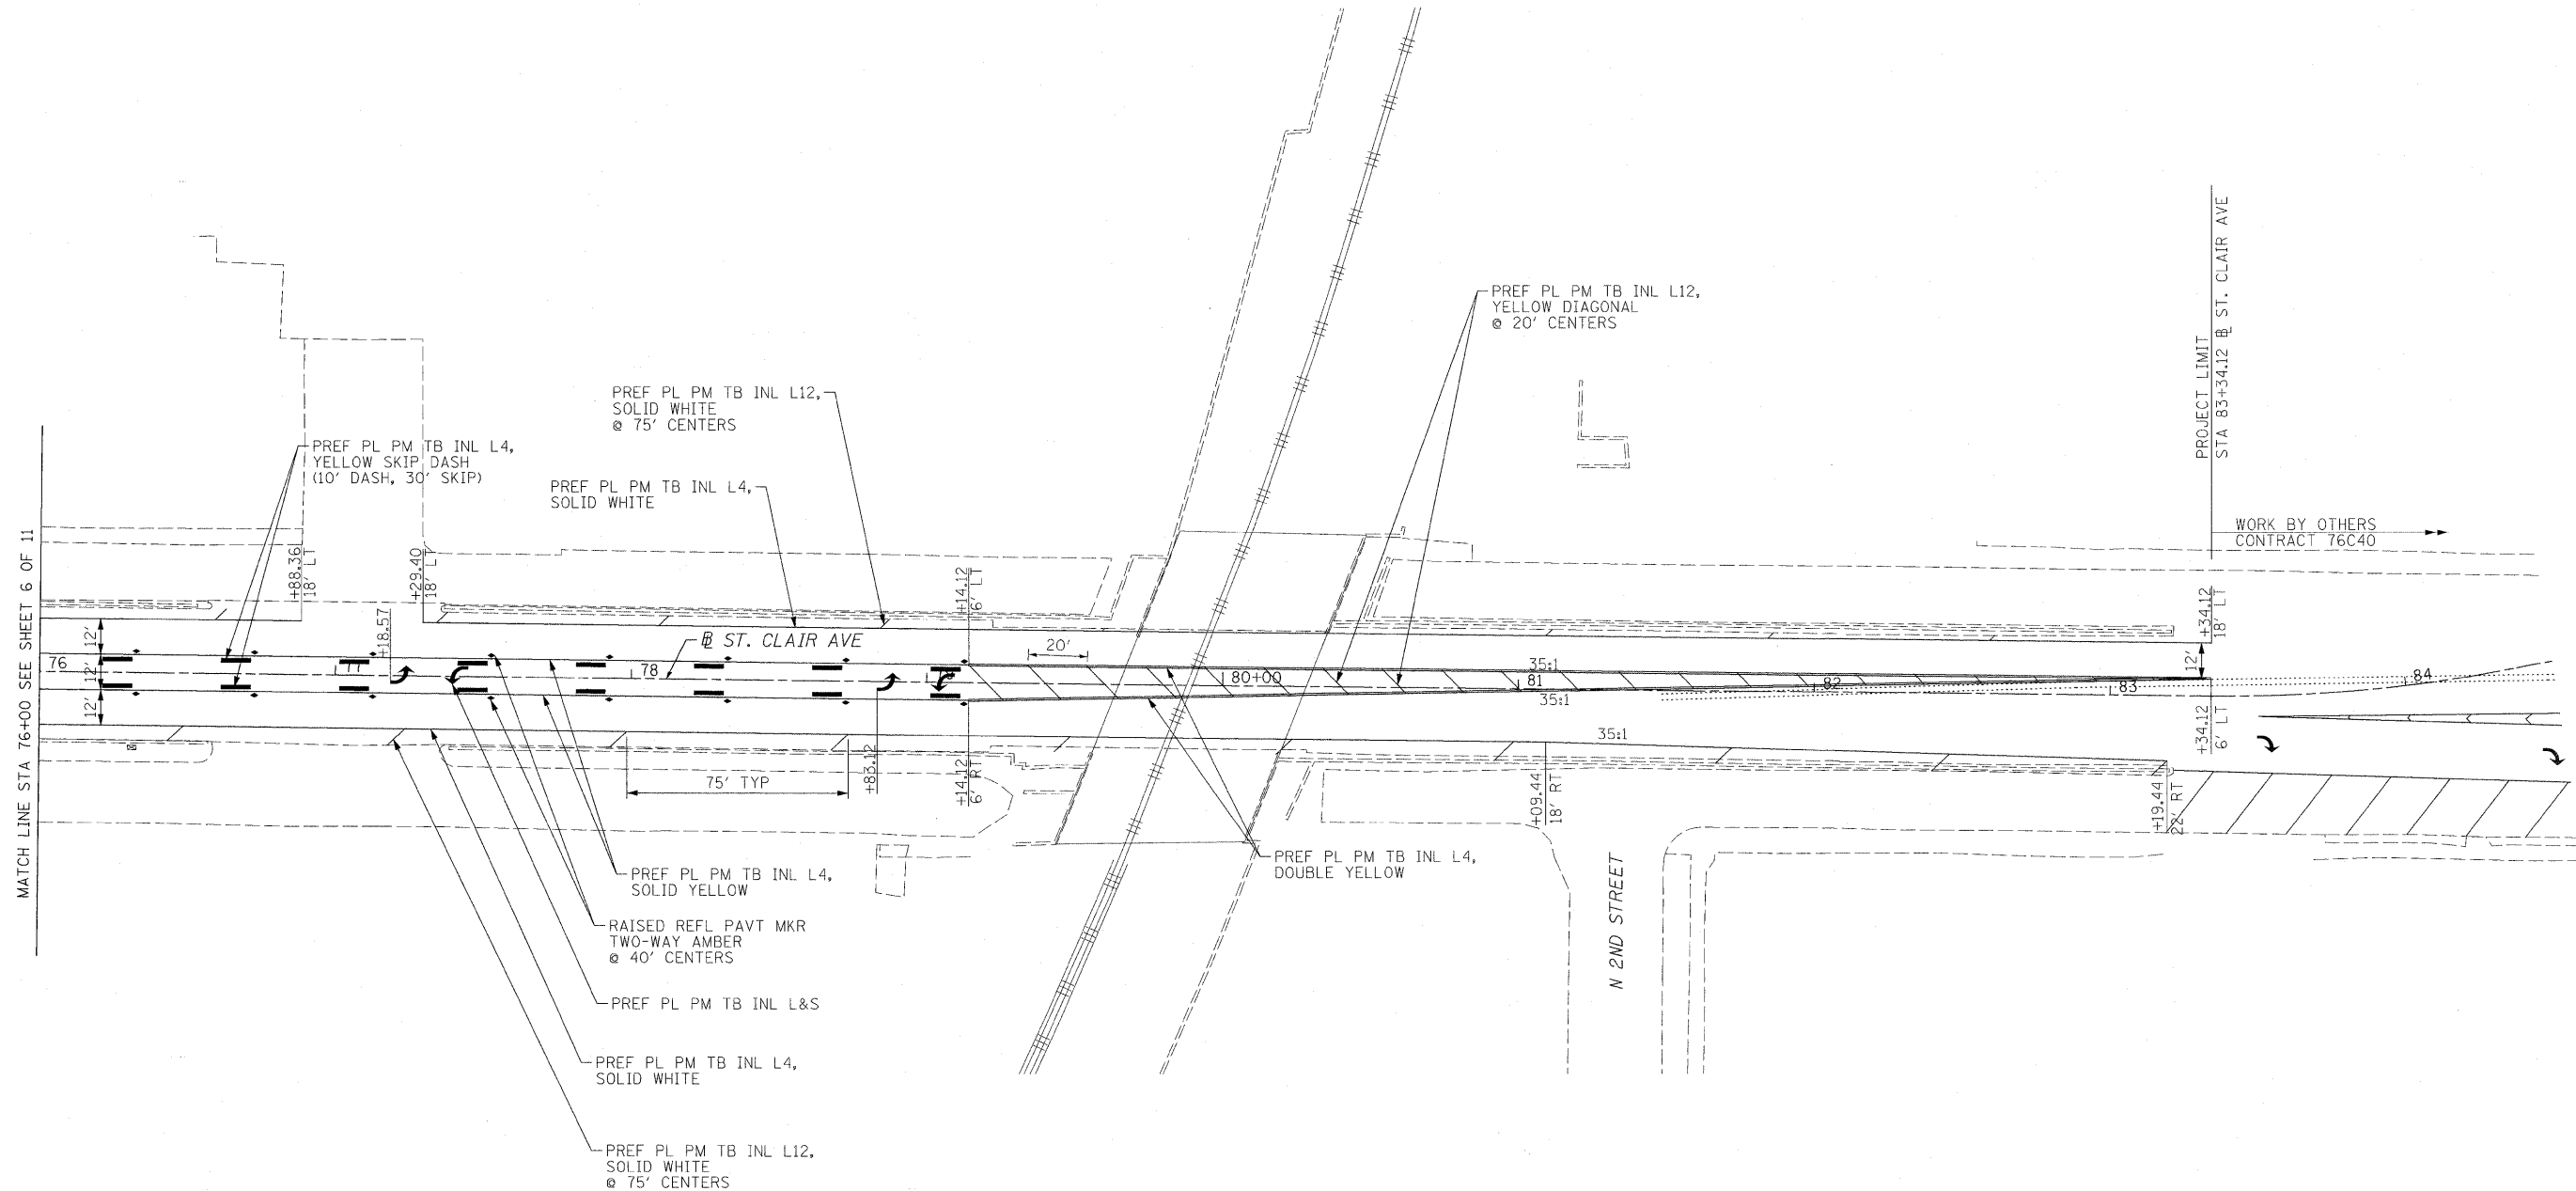

MATCH LINE STA 76+00 SEE SHEET 6 OF 11

PROJECT LIMIT
STA 83+34.12 @ ST. CLAIR AVE

WORK BY OTHERS
CONTRACT 76C40

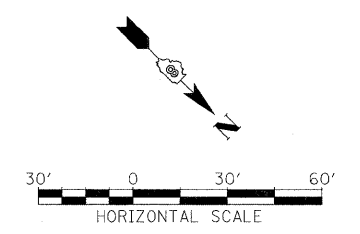

FILE NAME =
DBTRI-76C51-sht-pmk-01-06.dgn

USER NAME = moranik
PLOT SCALE = 30.0000' / 1" =
PLOT DATE = MAR. 31, 2011

DESIGNED KM
DRAWN KM
CHECKED DBM
DATE 08/18/2011

REVISED -
REVISED -
REVISED -
REVISED -

**STATE OF ILLINOIS
DEPARTMENT OF TRANSPORTATION**

PAVEMENT MARKING

SCALE: 1"=30' SHEET NO. 7 OF 11 SHEETS STA. ----- TO STA. -----

F.A. RTE.	SECTION	COUNTY	TOTAL SHEETS	SHEET NO.
•	82-1-3HB, 82-2N, 82-1-12RS	ST. CLAIR	352	150
•	9166/9180/9213/9214	CONTRACT NO. 76C51		
FED. ROAD DIST. NO.		ILLINOIS FED. AID PROJECT		