


FOR TREES, SHRUBS, ANNUALS/PERENNIALS, GRASS, & GROUND COVER LEGEND, AND ABBREVIATIONS SEE SHEET 196

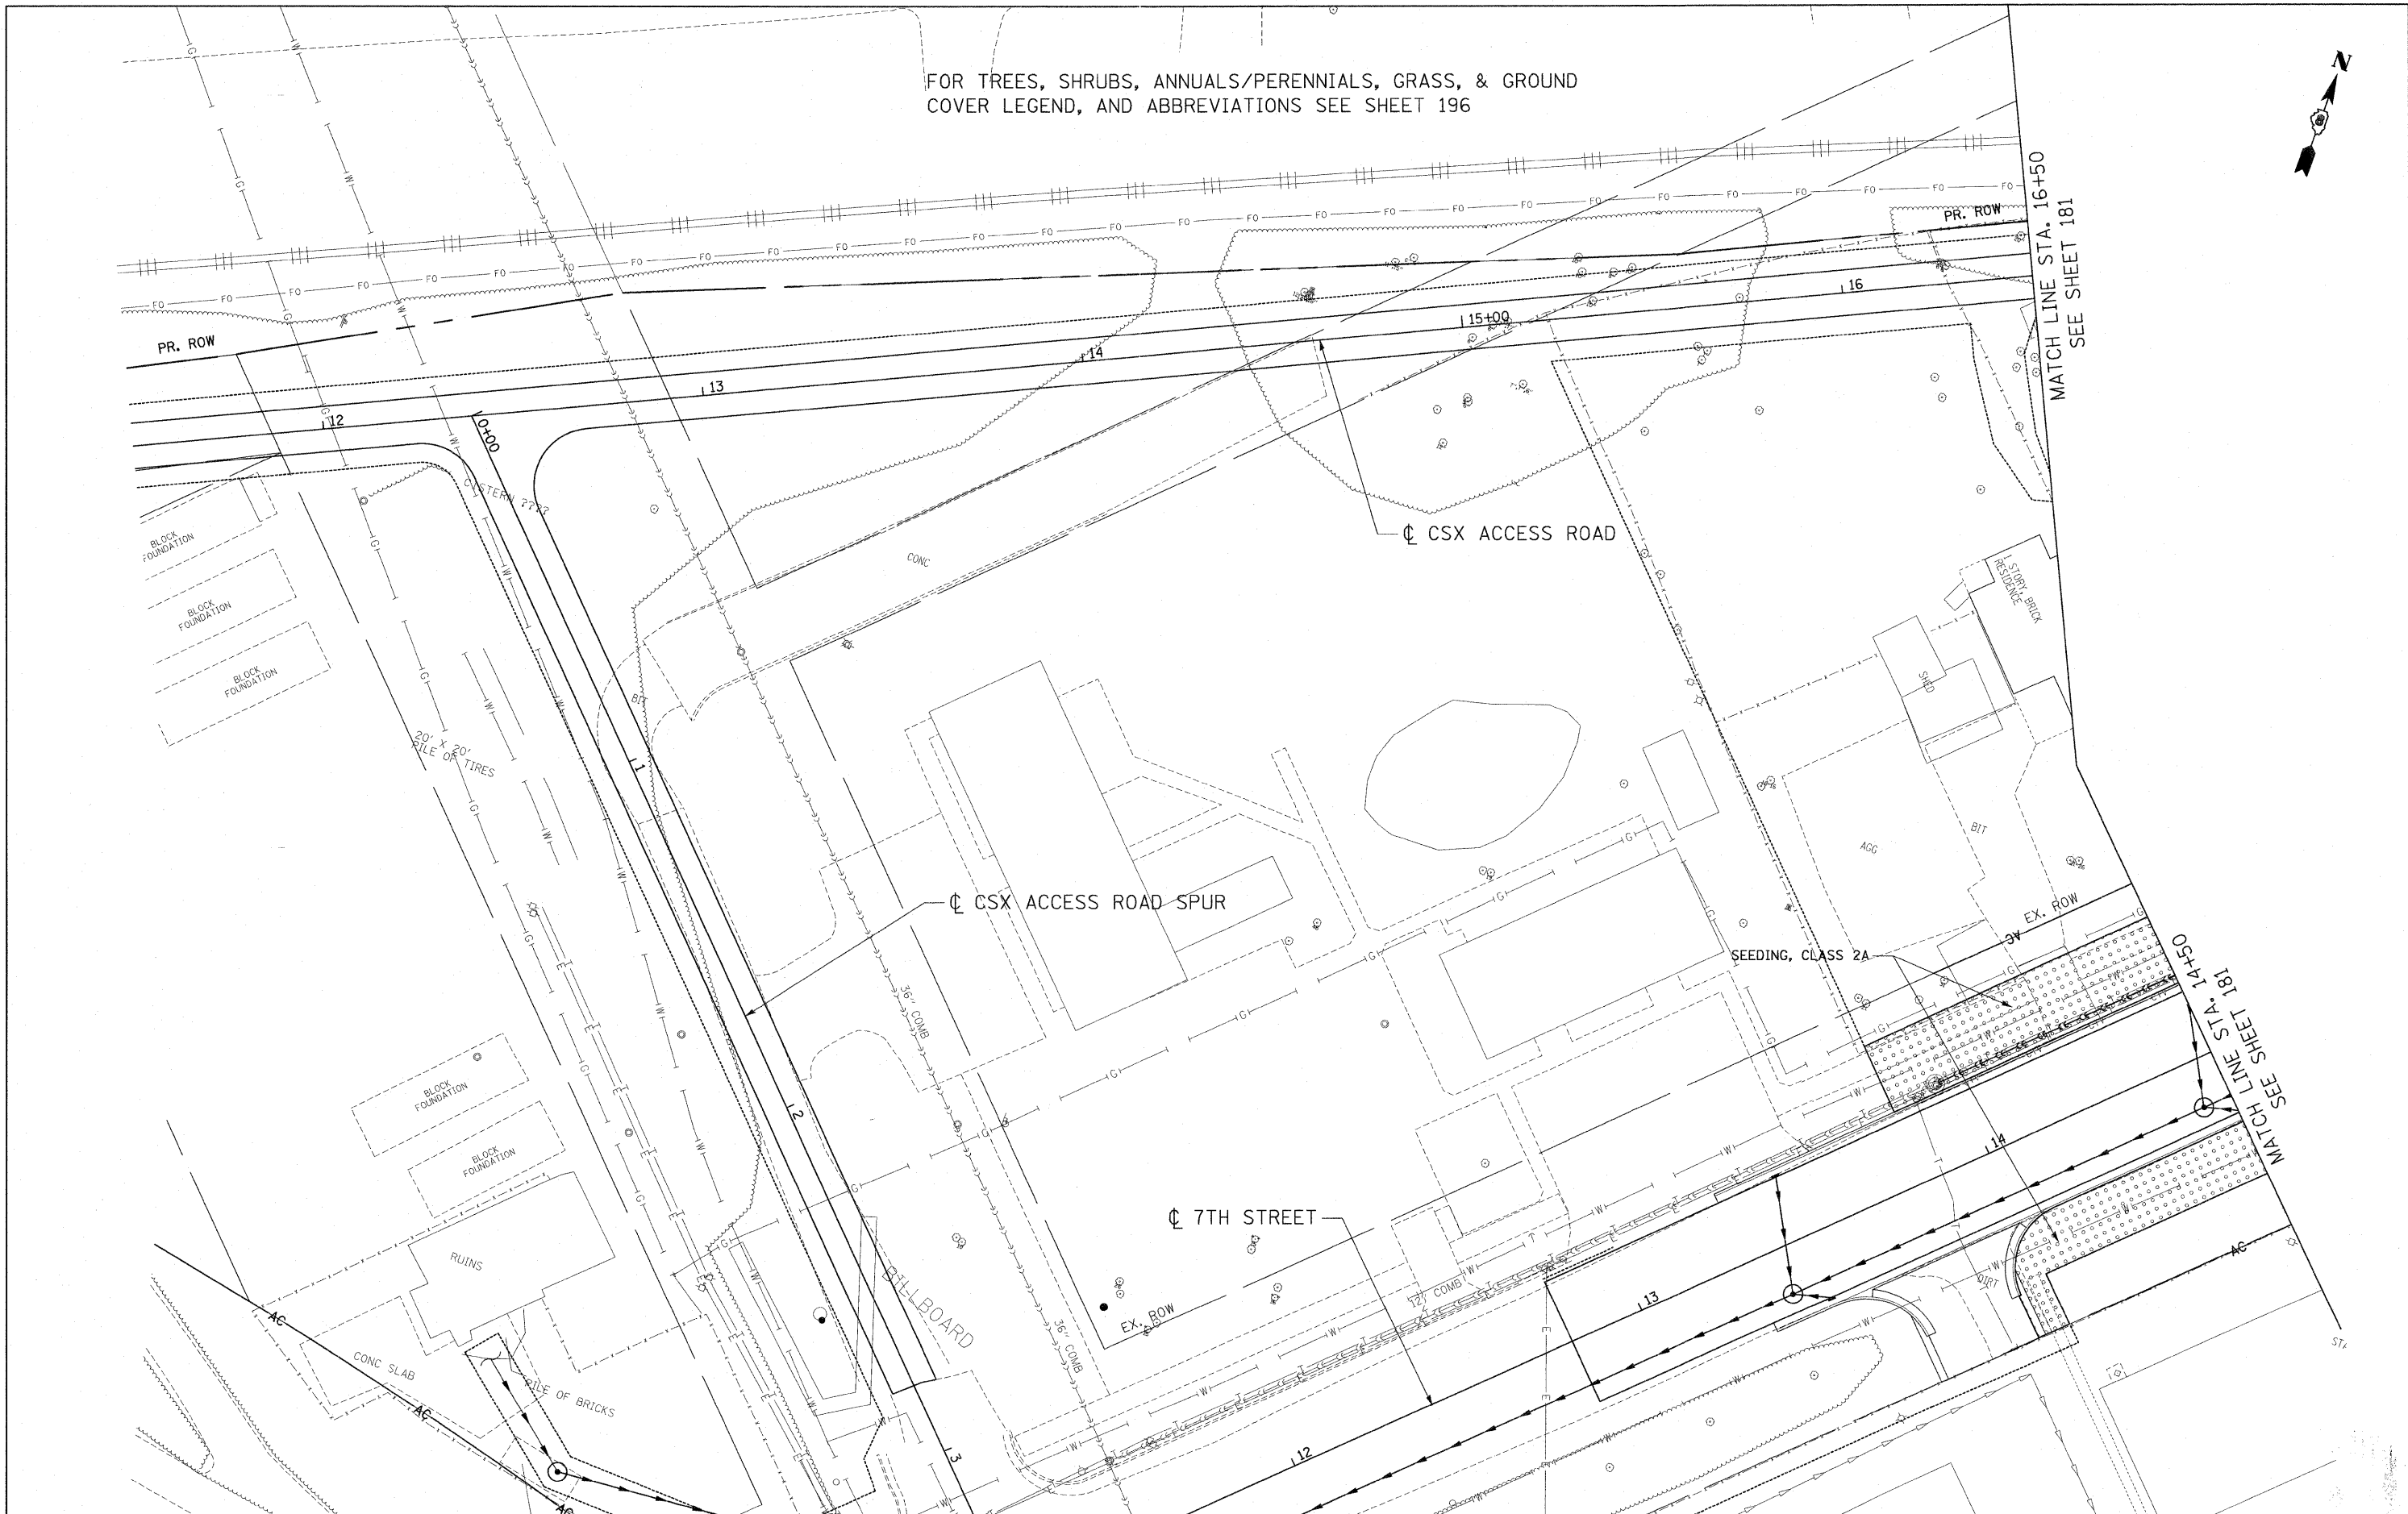

FILE NAME = #FILE#
 USER NAME = #USER#
 DESIGNED - JM
 DRAWN - JB
 CHECKED - ACL
 DATE - 03/31/11
 PLOT SCALE = #SCALE#
 PLOT DATE = #DATE#
 TENG & ASSOCIATES, INC.
 ENGINEERS/ARCHITECTS/PLANNERS
 CHICAGO, ILLINOIS

**STATE OF ILLINOIS
DEPARTMENT OF TRANSPORTATION**

PROPOSED LANDSCAPING PLANS

SCALE: 1"=20' SHEET NO. 2 OF 19 SHEETS STA. TO STA.

F.A.J. RTE.	SECTION	COUNTY	TOTAL SHEETS	SHEET NO.
* 82-1-3HB, 82-2N, 82-1-12RS	ST. CLAIR	352	180	
* 64/FAU 9166/FAU 9180	CONTRACT NO. 76C51			
FED. ROAD DIST. NO.	ILLINOIS FED. AID PROJECT			