


FOR TREES, SHRUBS, ANNUALS/PERENNIALS, GRASS, & GROUND COVER LEGEND, AND ABBREVIATIONS SEE SHEET 196

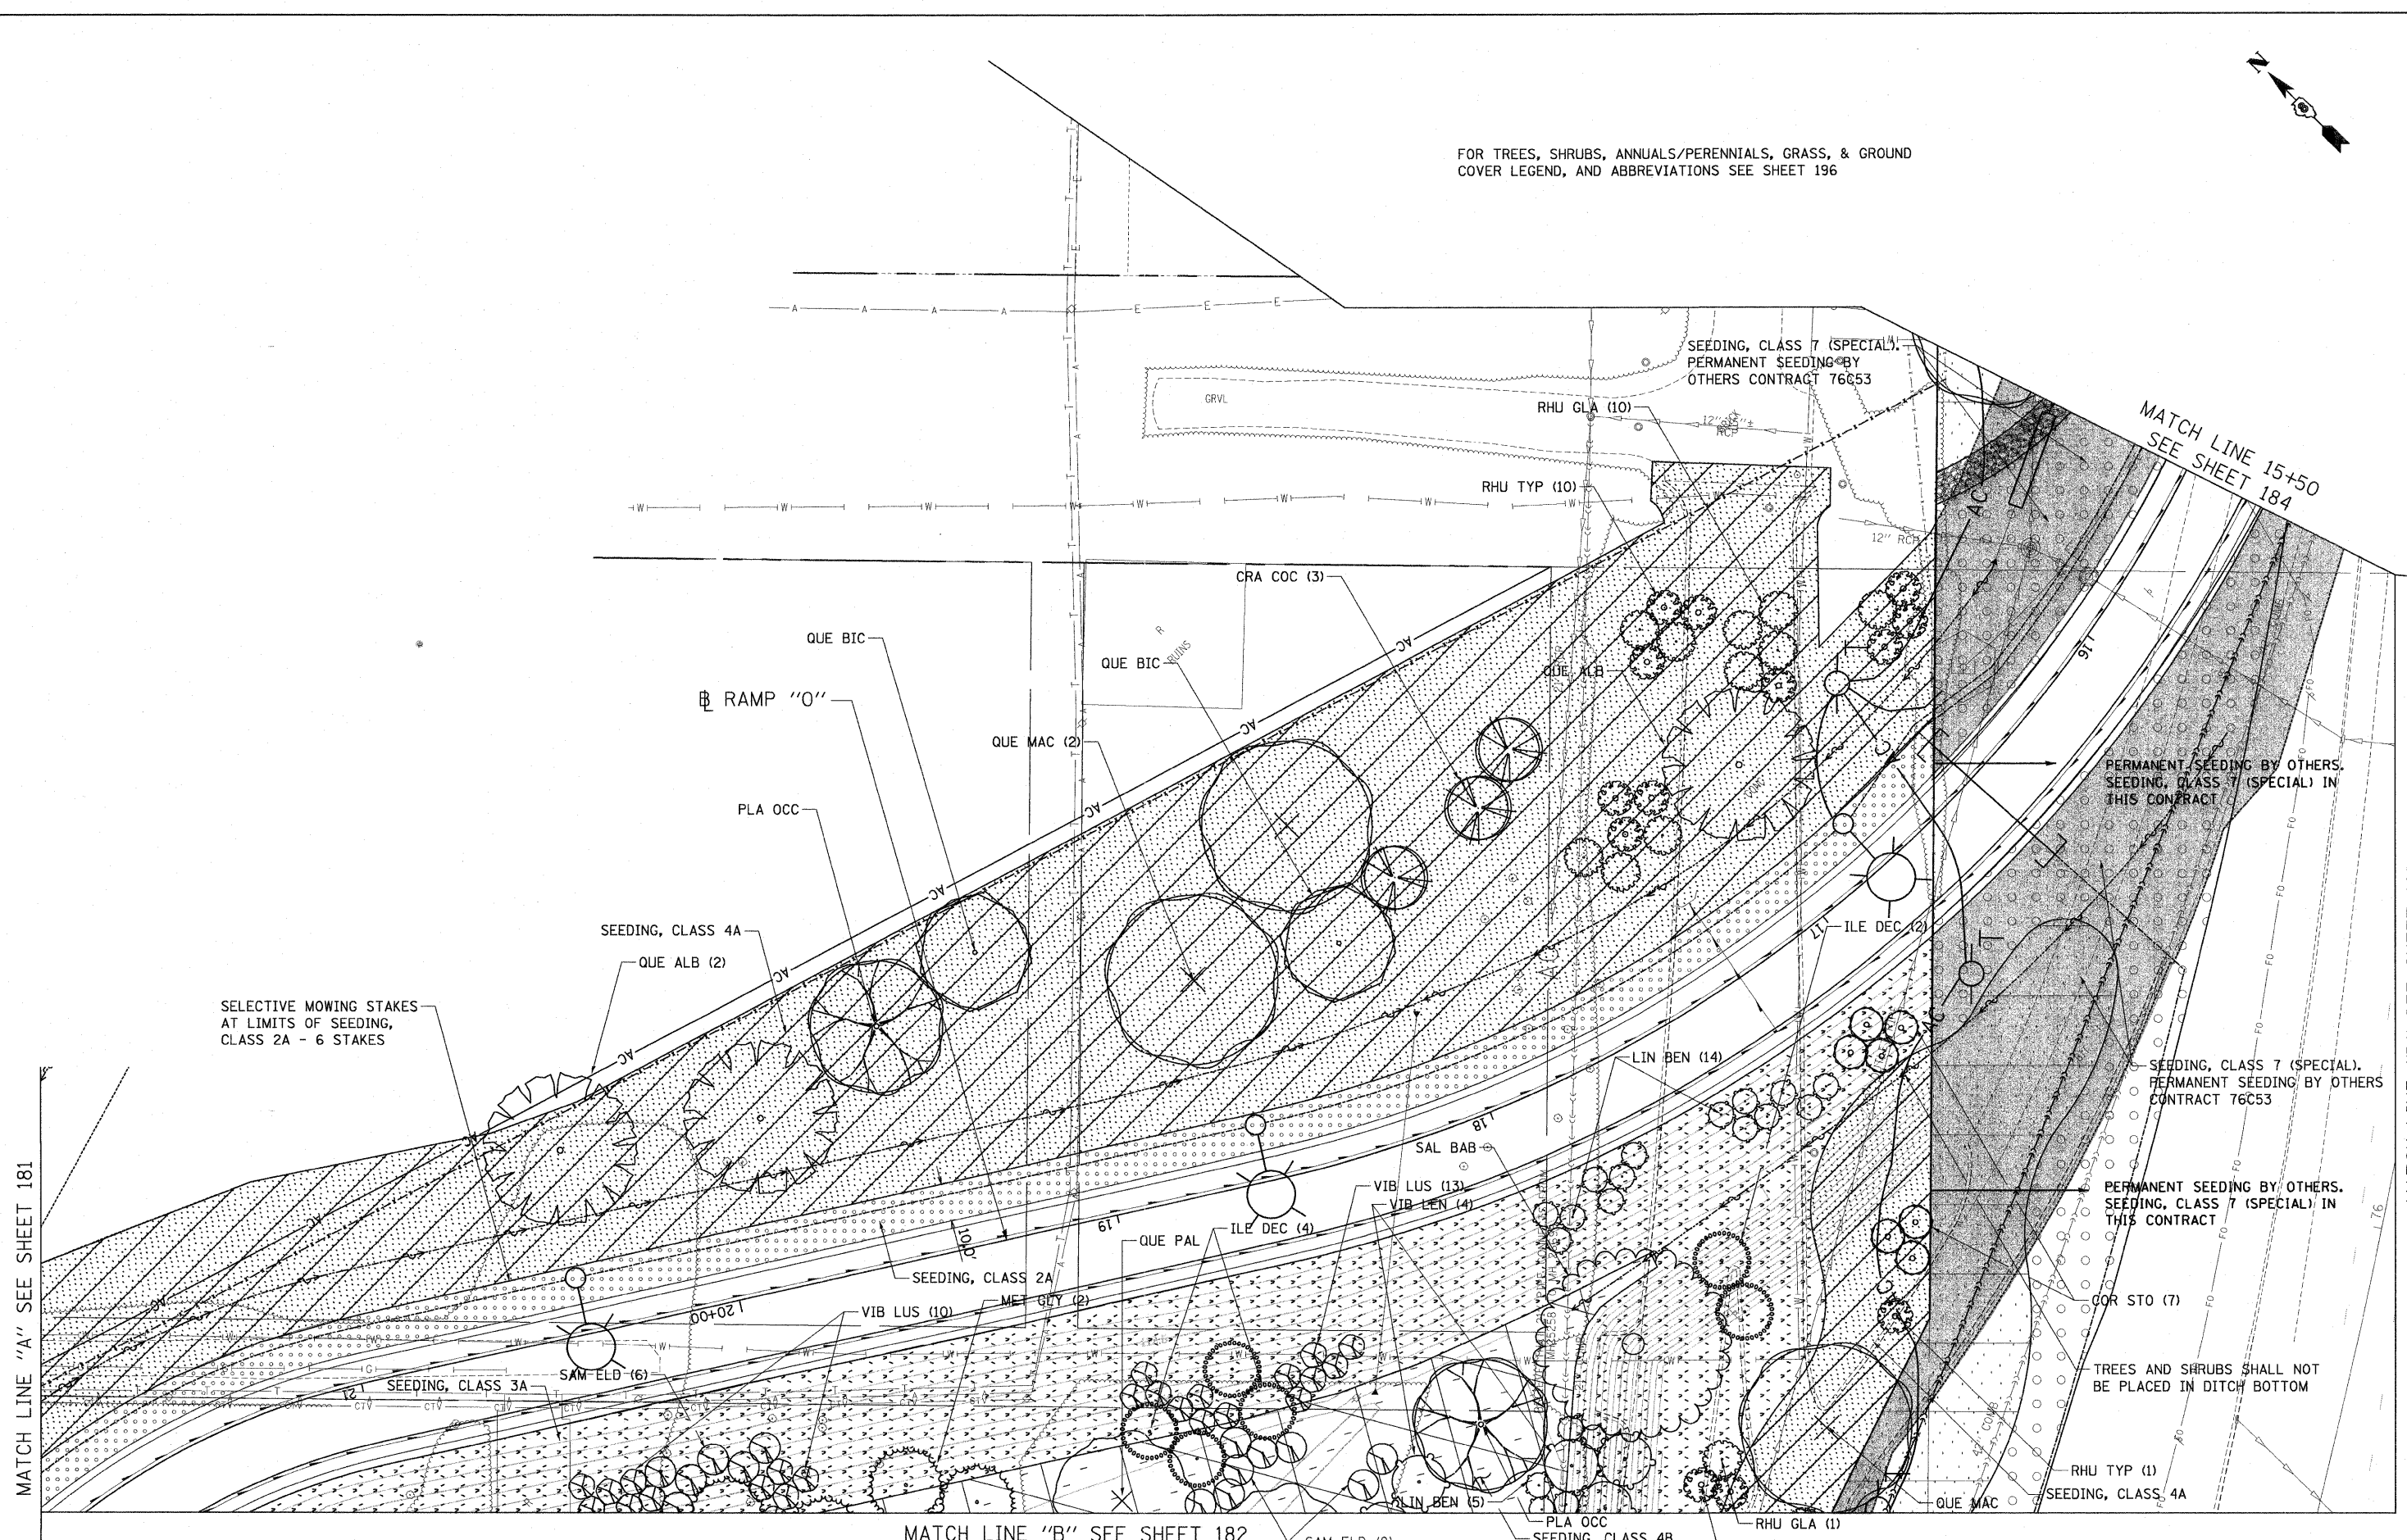

MATCH LINE "A" SEE SHEET 181

MATCH LINE 15+50
SEE SHEET 184

MATCH LINE "D" SEE SHEET 185

MATCH LINE "B" SEE SHEET 182

SELECTIVE MOWING STAKES
AT LIMITS OF SEEDING,
CLASS 2A - 6 STAKES

PERMANENT SEEDING BY OTHERS
SEEDING, CLASS 7 (SPECIAL) IN
THIS CONTRACT

SEEDING, CLASS 7 (SPECIAL).
PERMANENT SEEDING BY OTHERS
CONTRACT 76C53

PERMANENT SEEDING BY OTHERS.
SEEDING, CLASS 7 (SPECIAL) IN
THIS CONTRACT

TREES AND SHRUBS SHALL NOT
BE PLACED IN DITCH BOTTOM

RHU TYP (1)
SEEDING, CLASS 4A

**STATE OF ILLINOIS
DEPARTMENT OF TRANSPORTATION**

PROPOSED LANDSCAPING PLANS

FILE NAME =
#FILEL#
TENG & ASSOCIATES, INC.
ENGINEERS/ARCHITECTS/PLANNERS
CHICAGO, ILLINOIS

USER NAME = #USER#
DESIGNED - JM
DRAWN - JB
CHECKED - ACL
DATE - 03/31/11

REVISIONS
REVISED -
REVISED -
REVISED -
REVISED -

PLOT SCALE = #SCALE#
PLOT DATE = #DATE#

SCALE: 1"=20'
SHEET NO. 5 OF 19 SHEETS

ST. CLAIR
CONTRACT NO. 76C51
ILLINOIS FED. AID PROJECT

F.A.I. RTE.	SECTION	COUNTY	TOTAL SHEETS	SHEET NO.
82-1-3HB, 82-2N, 82-1-12RS	ST. CLAIR		352	183
64/FAU 9166/FAU 9180				