


FOR TREES, SHRUBS, ANNUALS/PERENNIALS, GRASS, & GROUND COVER LEGEND, AND ABBREVIATIONS SEE SHEET 196

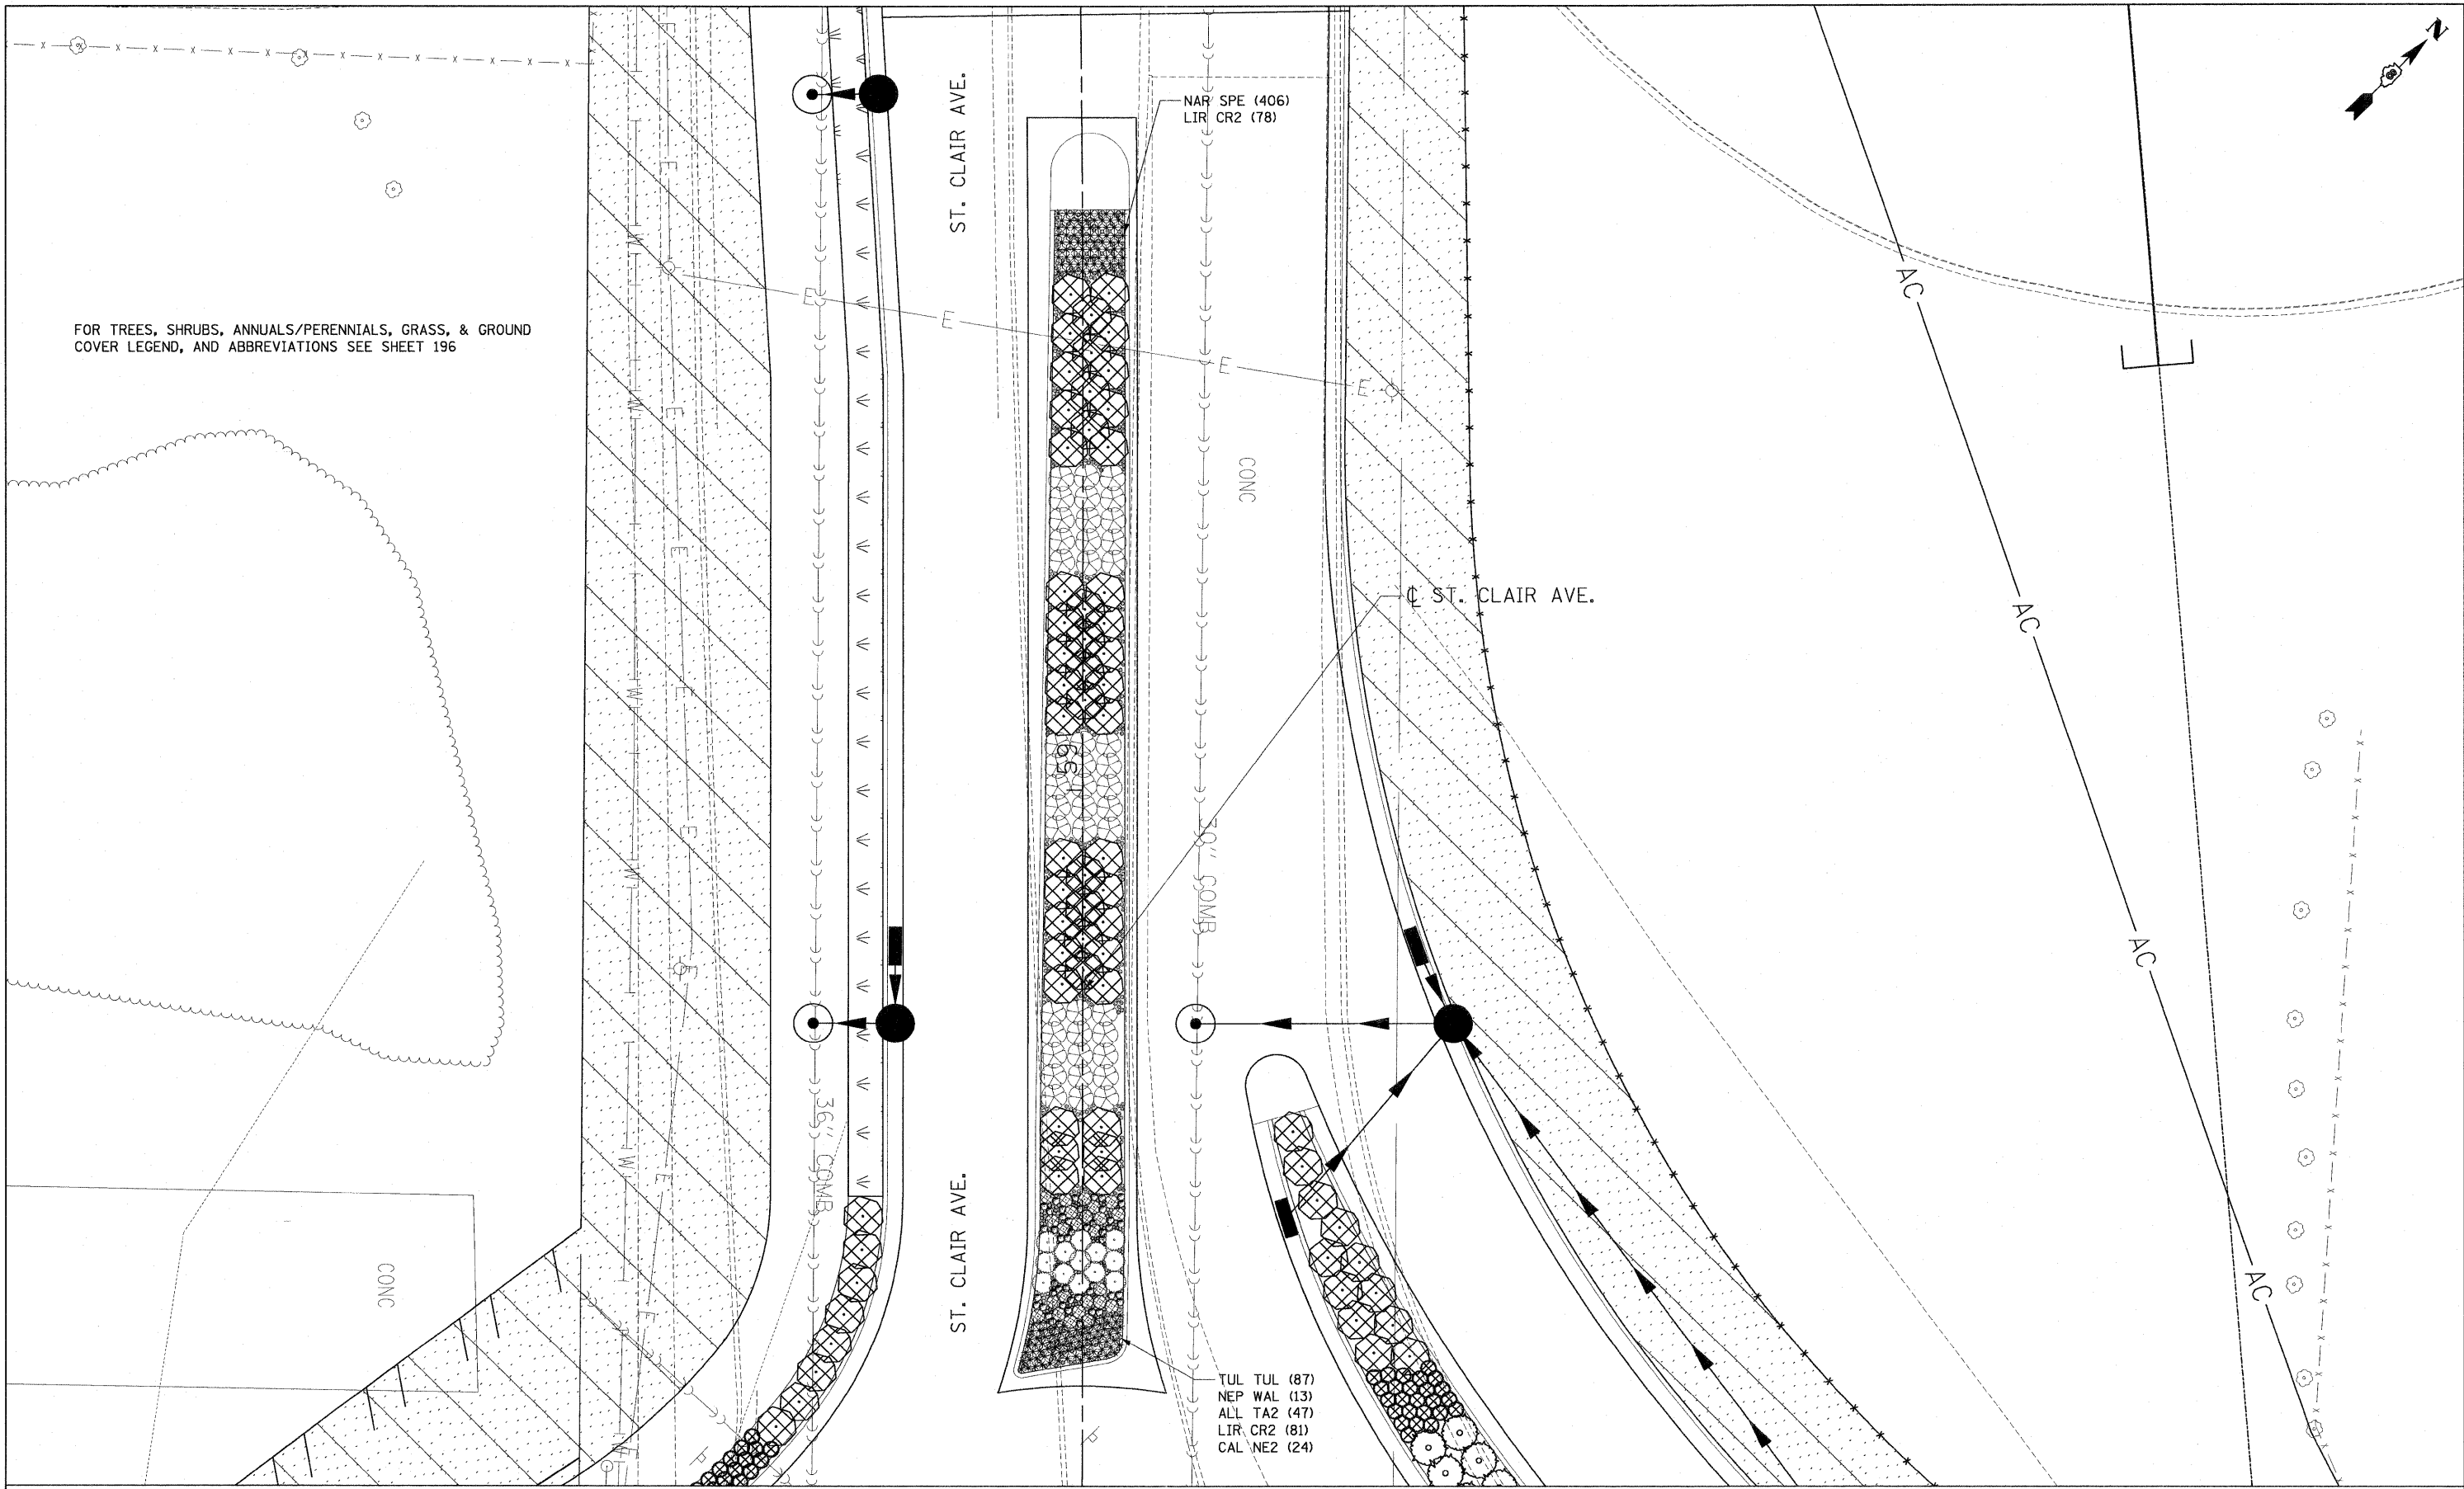

MATCH LINE 58+10 SEE SHEET 193

\\DBTR1-76C51-MOTIF.LDN, \\DBTR1-76C51-LAYOUT.LDN, \\DBTR1-51-BORDER.LDN, \\DBTR1-51-SHT-LANDSCAP2-50102.DGN
 BONDHOLD \\S\9-2011\44746

FILE NAME =
#FILEL*

TENG TENG & ASSOCIATES, INC.
ENGINEERS/ARCHITECTS/PLANNERS
CHICAGO, ILLINOIS

USER NAME = #USER*
DESIGNED - JM
DRAWN - JB
CHECKED - ACL
DATE - 03/31/11

PLOT SCALE = #SCALE*
PLOT DATE = #DATE*

REVISIONS
 REVISION NO. | DATE | BY | DESCRIPTION
 _____ | _____ | _____ | _____
 _____ | _____ | _____ | _____
 _____ | _____ | _____ | _____
 _____ | _____ | _____ | _____

STATE OF ILLINOIS
DEPARTMENT OF TRANSPORTATION

PROPOSED LANDSCAPING PLANS

SCALE: 1"=10' SHEET NO. 16 OF 19 SHEETS STA. TO STA.

F.A.J. RTE.	SECTION	COUNTY	TOTAL SHEETS	SHEET NO.
• 82-1-3HB, 82-2N, 82-1-12RS	ST. CLAIR	352	194	
• 64/FAU 9166/FAU 9180	CONTRACT NO. 76C51			
FED. ROAD DIST. NO. ILLINOIS FED. AID PROJECT				