


STATE OF ILLINOIS
DEPARTMENT OF TRANSPORTATION

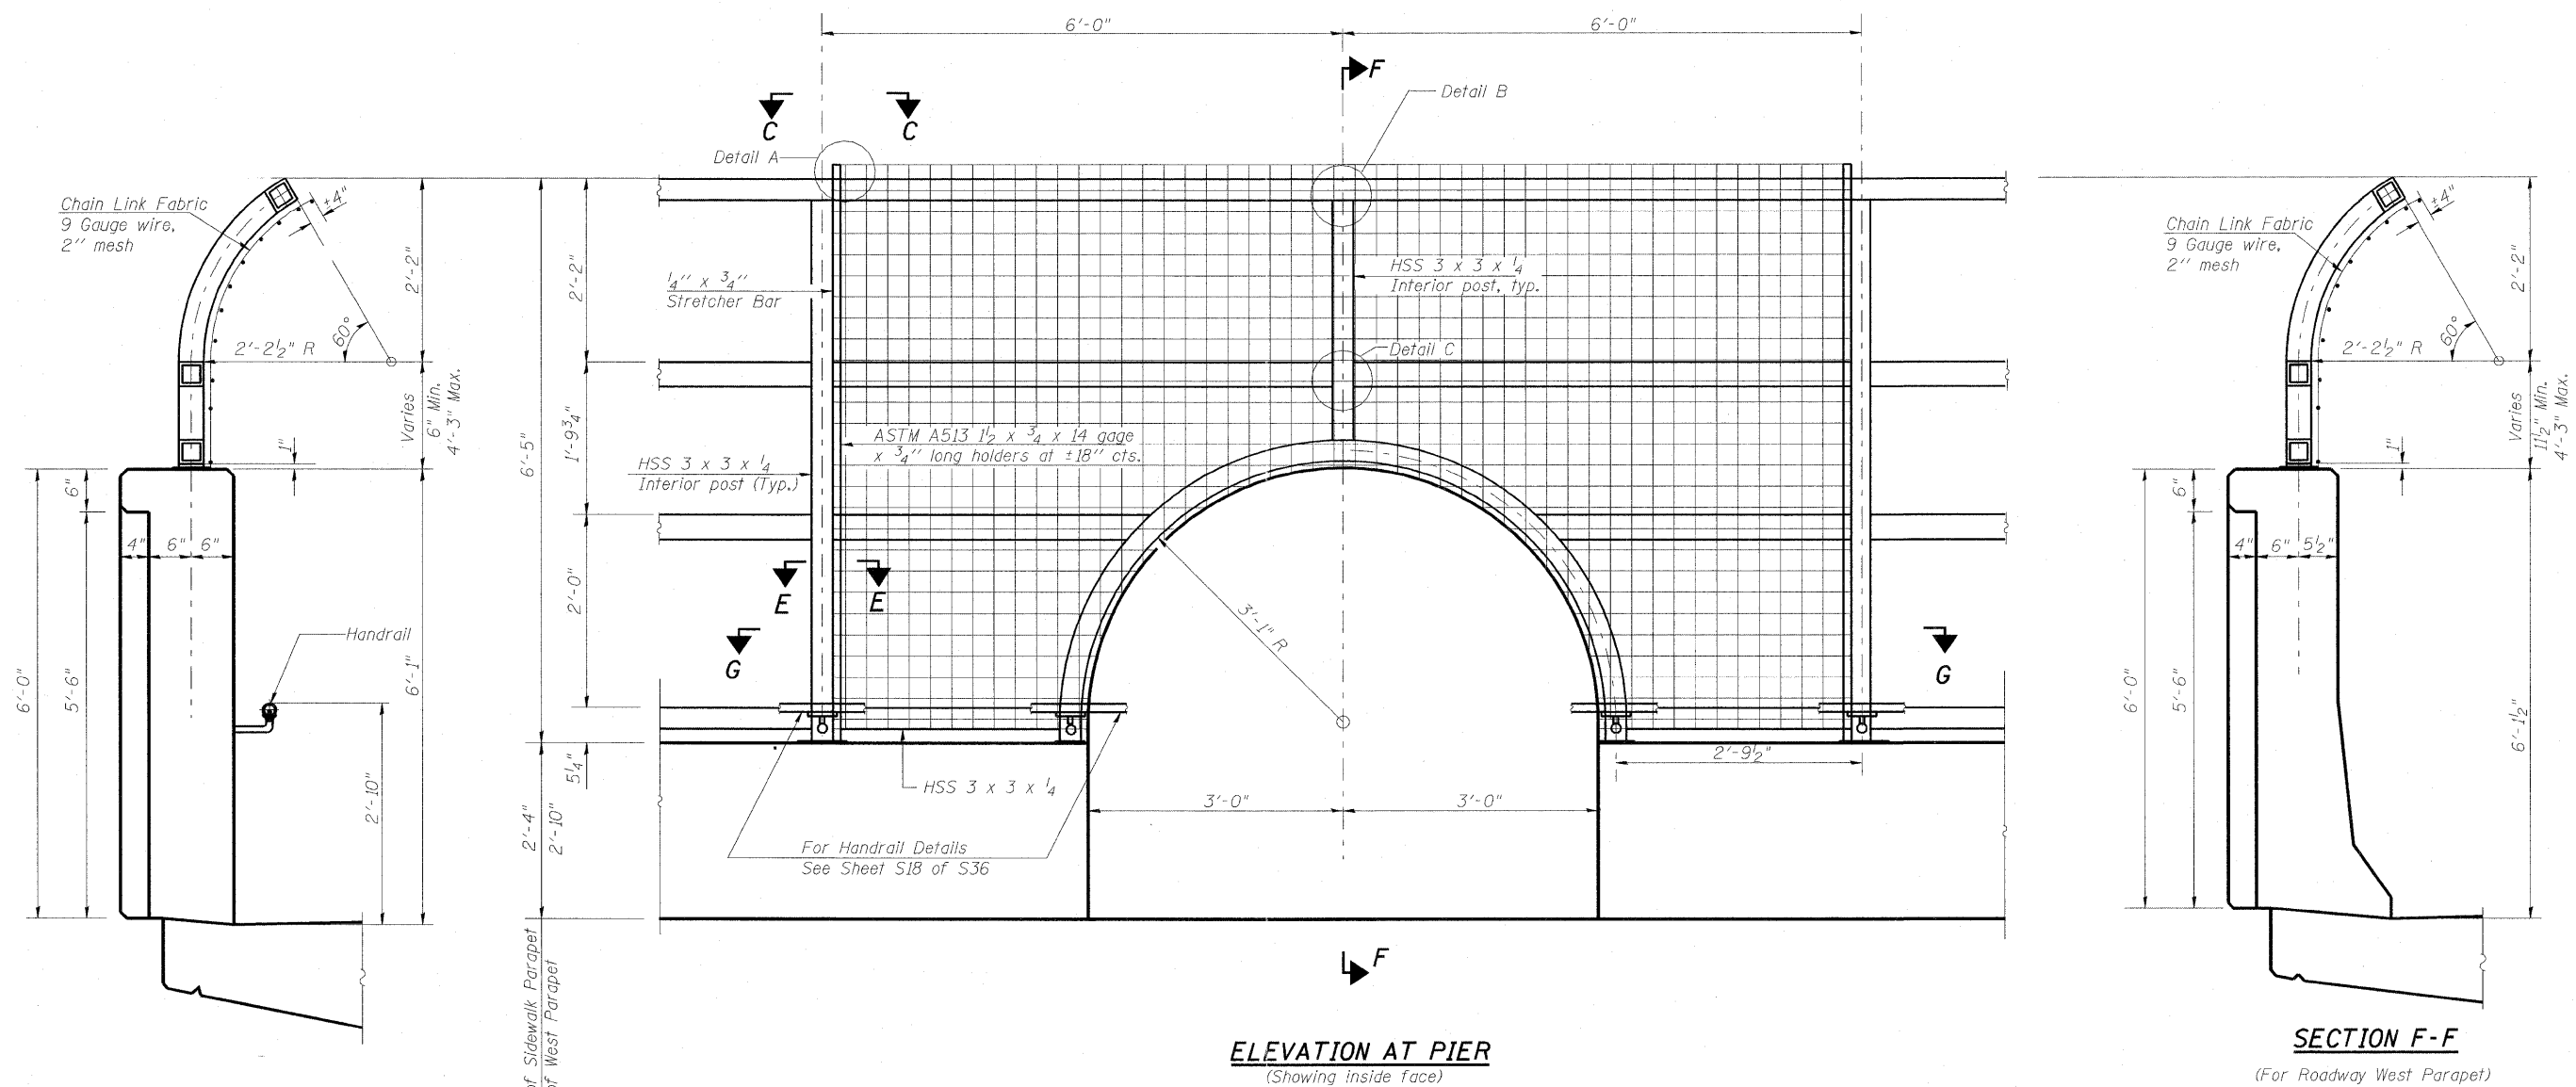

AECOM

303 East Wacker Drive, Suite 600
Chicago, Illinois 60601
Ph: 312.938.0300
Fax: 312.373.6806
www.aecom.com

DESIGNED	-P.J.L.
CHECKED	-D.D.B.
DRAWN	-B.R.D.
CHECKED	-D.D.B.

03/31/2011

BRIDGE FENCE RAILING DETAILS - II
STRUCTURE NO. 082-0326

SHEET NO. S19	F.A.I. RTE.	SECTION	COUNTY	TOTAL SHEETS	SHEET NO.
	64	82-1-3HB, 82-2N, 82-1-12RS	ST. CLAIR	352	221
S36 SHEETS	F.A.U. 9166 / F.A.U. 9180		CONTRACT NO. 76C51		
	FED. ROAD DIST. NO.		ILLINOIS FED. AID PROJECT		