


FOR INFORMATION ONLY

PROJECT NO.	82-1-3MB	SHEET NO.	352
SECTION	82-2N, 82-1-12RS	COUNTY	ST. CLAIR
DATE	MAY 1990	CONTRACT NO.	9166/9180/9213/9214
DRAWN BY: R.S.T.		CHECKED BY: S.S.T.	

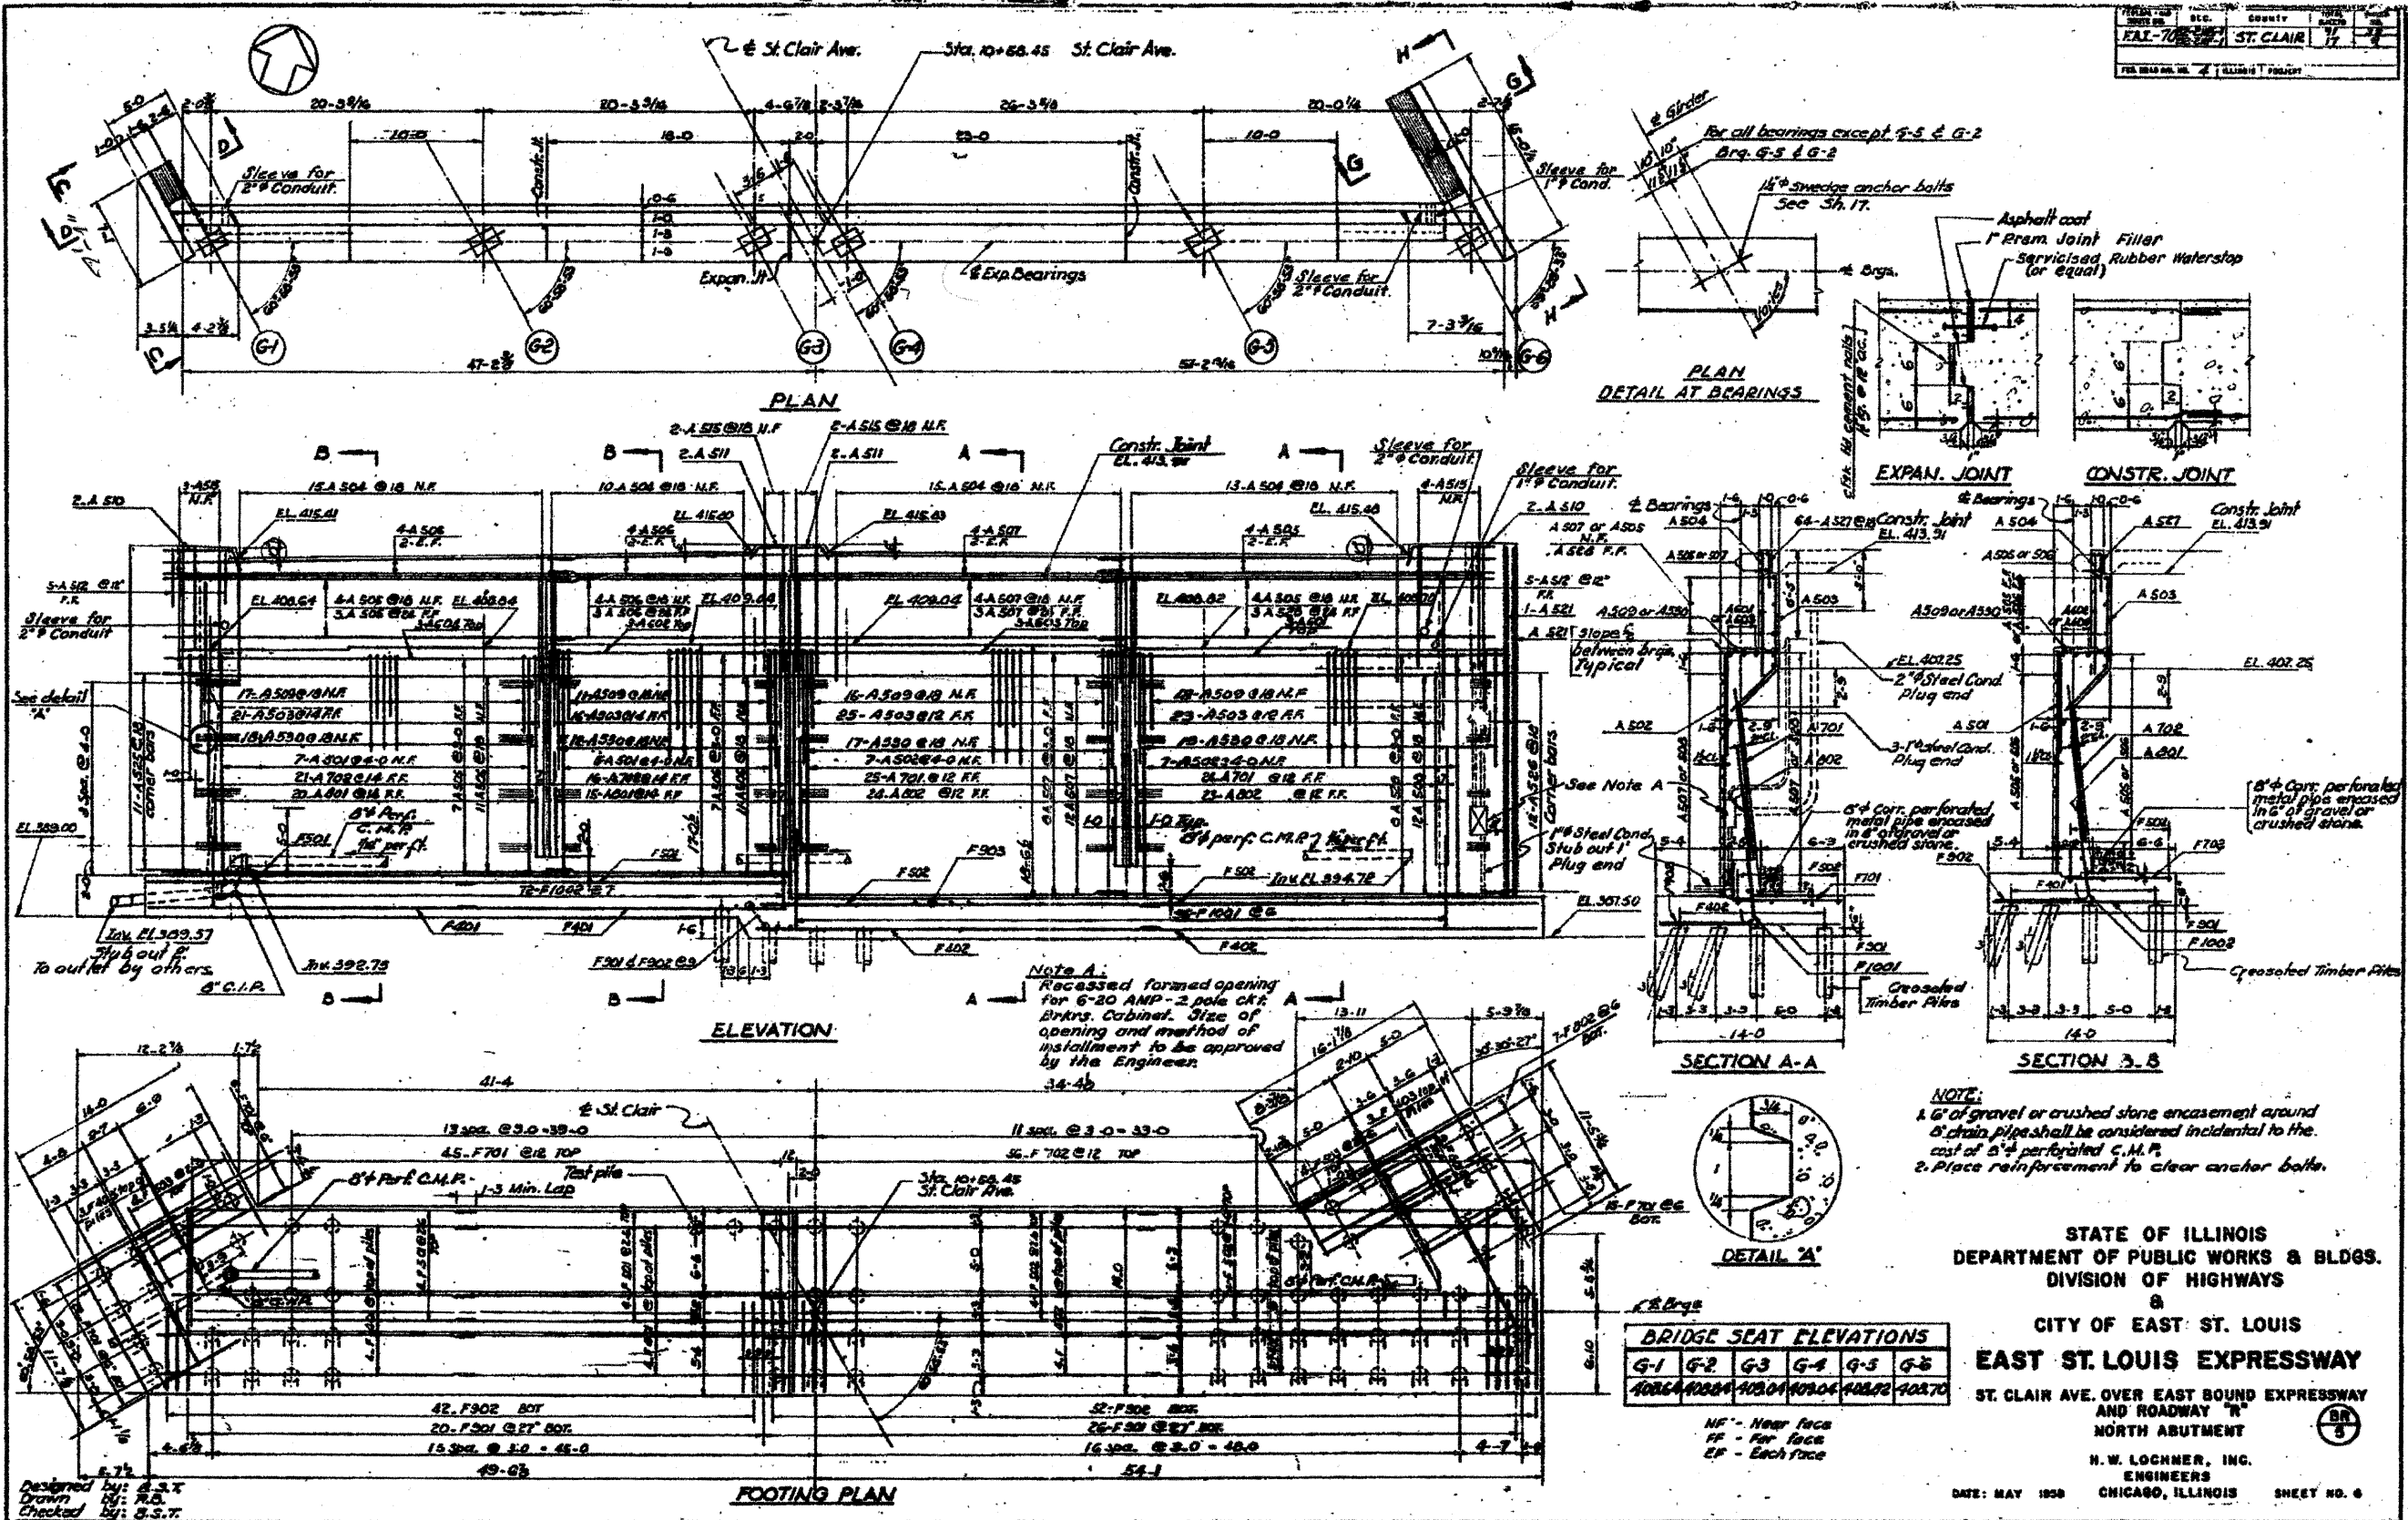

STATE OF ILLINOIS
 DEPARTMENT OF PUBLIC WORKS & BLDGS.
 DIVISION OF HIGHWAYS
 &
 CITY OF EAST ST. LOUIS
EAST ST. LOUIS EXPRESSWAY
 ST. CLAIR AVE. OVER EAST BOUND EXPRESSWAY
 AND ROADWAY "N"
 NORTH ABUTMENT

H. W. LOCHNER, INC.
 ENGINEERS
 CHICAGO, ILLINOIS

DATE: MAY 1990 SHEET NO. 6

FILE NAME =	USER NAME = patelp2	DESIGNED	REVISED	STATE OF ILLINOIS	EXISTING BRIDGE PLAN - ST. CLAIR AVENUE	F.A. RTE.	SECTION	COUNTY	TOTAL SHEETS	SHEET NO.
D8T-082-0099-shr-pln06.dgn		DRAWN PP	REVISED	DEPARTMENT OF TRANSPORTATION	S.N. 082-0099	82-1-3MB, 82-2N, 82-1-12RS	ST. CLAIR	352	301F	
		CHECKED AB	REVISED		SCALE: NONE	9166/9180/9213/9214			CONTRACT NO. 76C51	
		DATE 03/31/2011	REVISED		SHEET NO. 6 OF 20 SHEETS	ILLINOIS FED. AID PROJECT				