


FOR INFORMATION ONLY

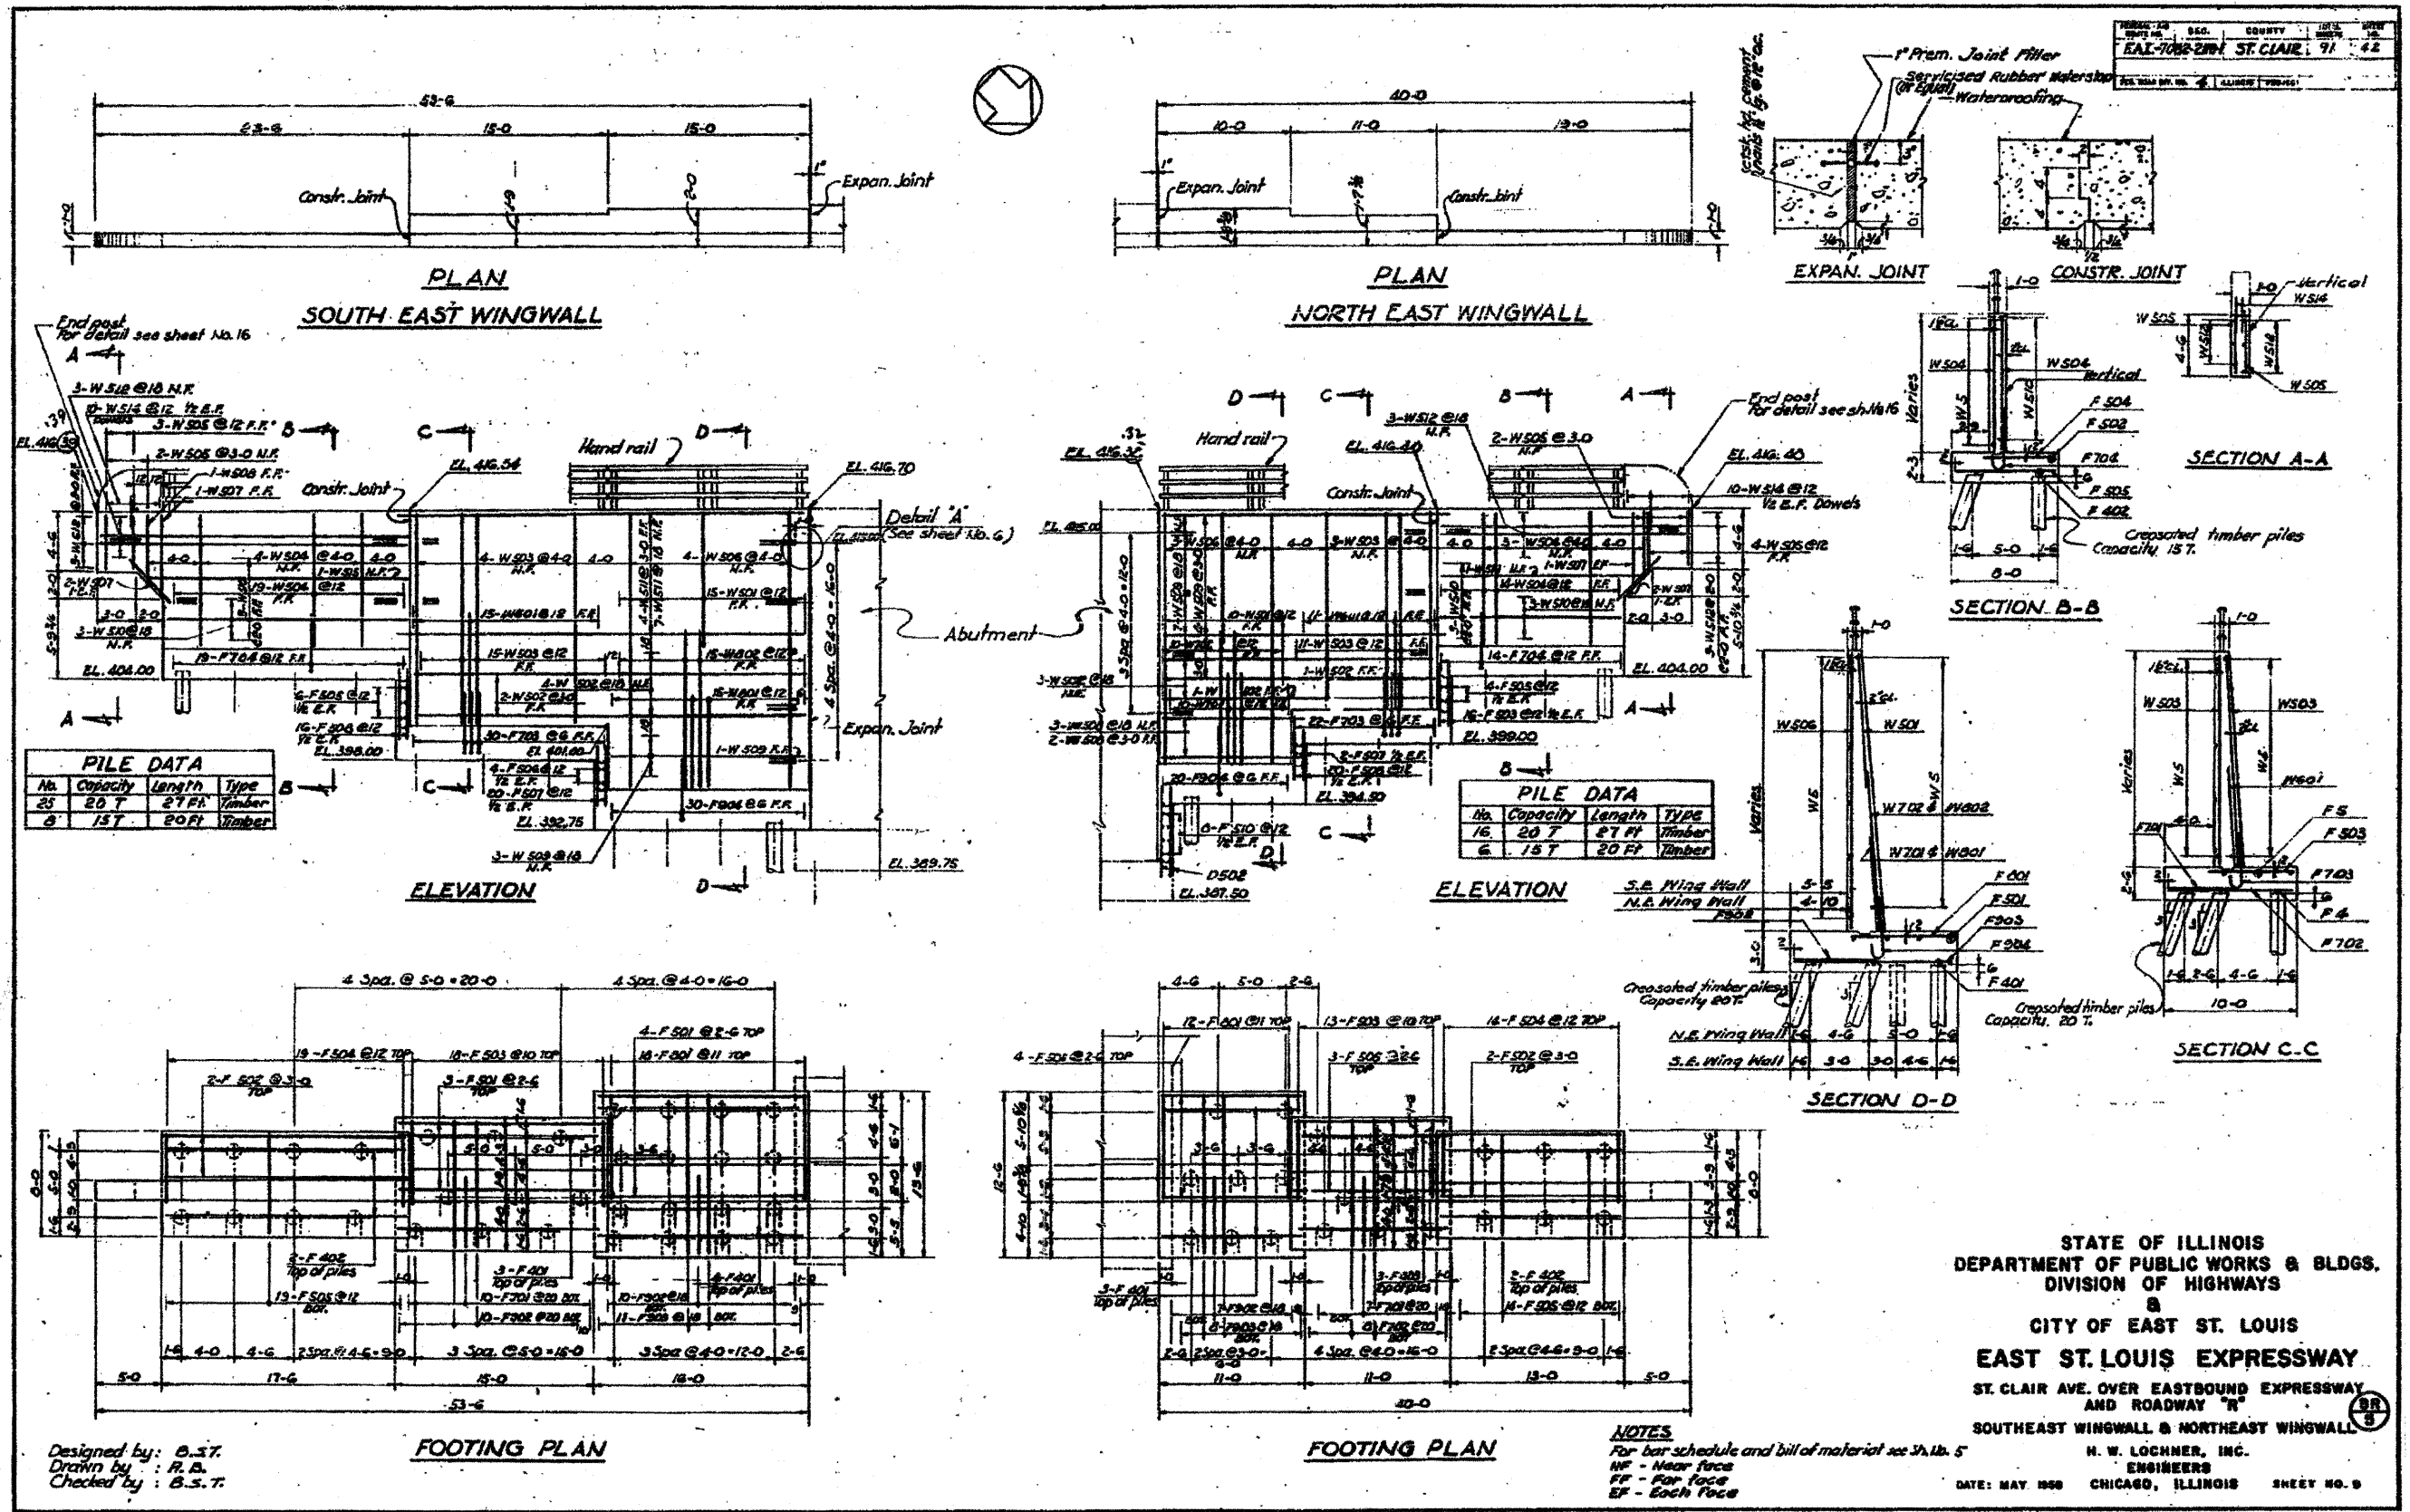

Designed by: B.S.T.  
 Drawn by: R.A.  
 Checked by: B.S.T.

NOTES  
 For bar schedule and bill of material see 3A, 1b, 5  
 WF - Near face  
 FF - Far face  
 EF - Each Face

STATE OF ILLINOIS  
 DEPARTMENT OF PUBLIC WORKS & BLDGS.  
 DIVISION OF HIGHWAYS  
 CITY OF EAST ST. LOUIS  
**EAST ST. LOUIS EXPRESSWAY**  
 ST. CLAIR AVE. OVER EASTBOUND EXPRESSWAY  
 AND ROADWAY "R"  
 SOUTHEAST WINGWALL & NORTHEAST WINGWALL  
 H. W. LÖCHNER, INC.  
 ENGINEERS  
 DATE: MAY 1950 CHICAGO, ILLINOIS SHEET NO. 9

Revised - 6 Elevation Changes - K/10/59 - RL

FILE NAME = D8T1-882-0099-sht-pln@9.dgn	USER NAME = petelp2	DESIGNED DRAWN PP	REVISED REVISED -	STATE OF ILLINOIS DEPARTMENT OF TRANSPORTATION	EXISTING BRIDGE PLAN - ST. CLAIR AVENUE S.N. 082-0099			F.A. RTE.	SECTION 82-1-3HB, 82-2N, 82-1-12RS	COUNTY ST. CLAIR	TOTAL SHEETS 352	SHEET NO. 3011
PLOT SCALE = 48.000' / in.		CHECKED AB	REVISED REVISED -		SCALE: NONE	SHEET NO. 9	OF 20 SHEETS	STA.	TO STA.	CONTRACT NO. 76C51		
PLOT DATE = 4/13/2011		DATE 03/31/2011	REVISED REVISED -						FED. ROAD DIST. NO. [ILLINOIS] FED. AID PROJECT			