


FINAL SURVEY	BY	DATE
SURVEYED		
PLOTTED		
NOTE BOOK		
AREAS CHECKED		
NO.		

ORIGINAL SURVEY	BY	DATE
SURVEYED		
PLOTTED		
NOTE BOOK		
AREAS CHECKED		
NO.		

THOUGH EXISTING SEWERS ARE SHOWN, NO OTHER EXISTING UTILITIES ARE PROVIDED ON THE CROSS SECTIONS. PROPOSED SEWERS ARE BASED ON THE PROPOSED DRAINAGE DESIGN SHOWN WITHIN THESE PLANS. THE CONTRACTOR IS RESPONSIBLE FOR IDENTIFYING ALL EXISTING UTILITIES PRIOR TO CONSTRUCTION. THE CONTRACTOR SHALL REFER TO SUEB PLANS FOR EXISTING UTILITY INFORMATION.

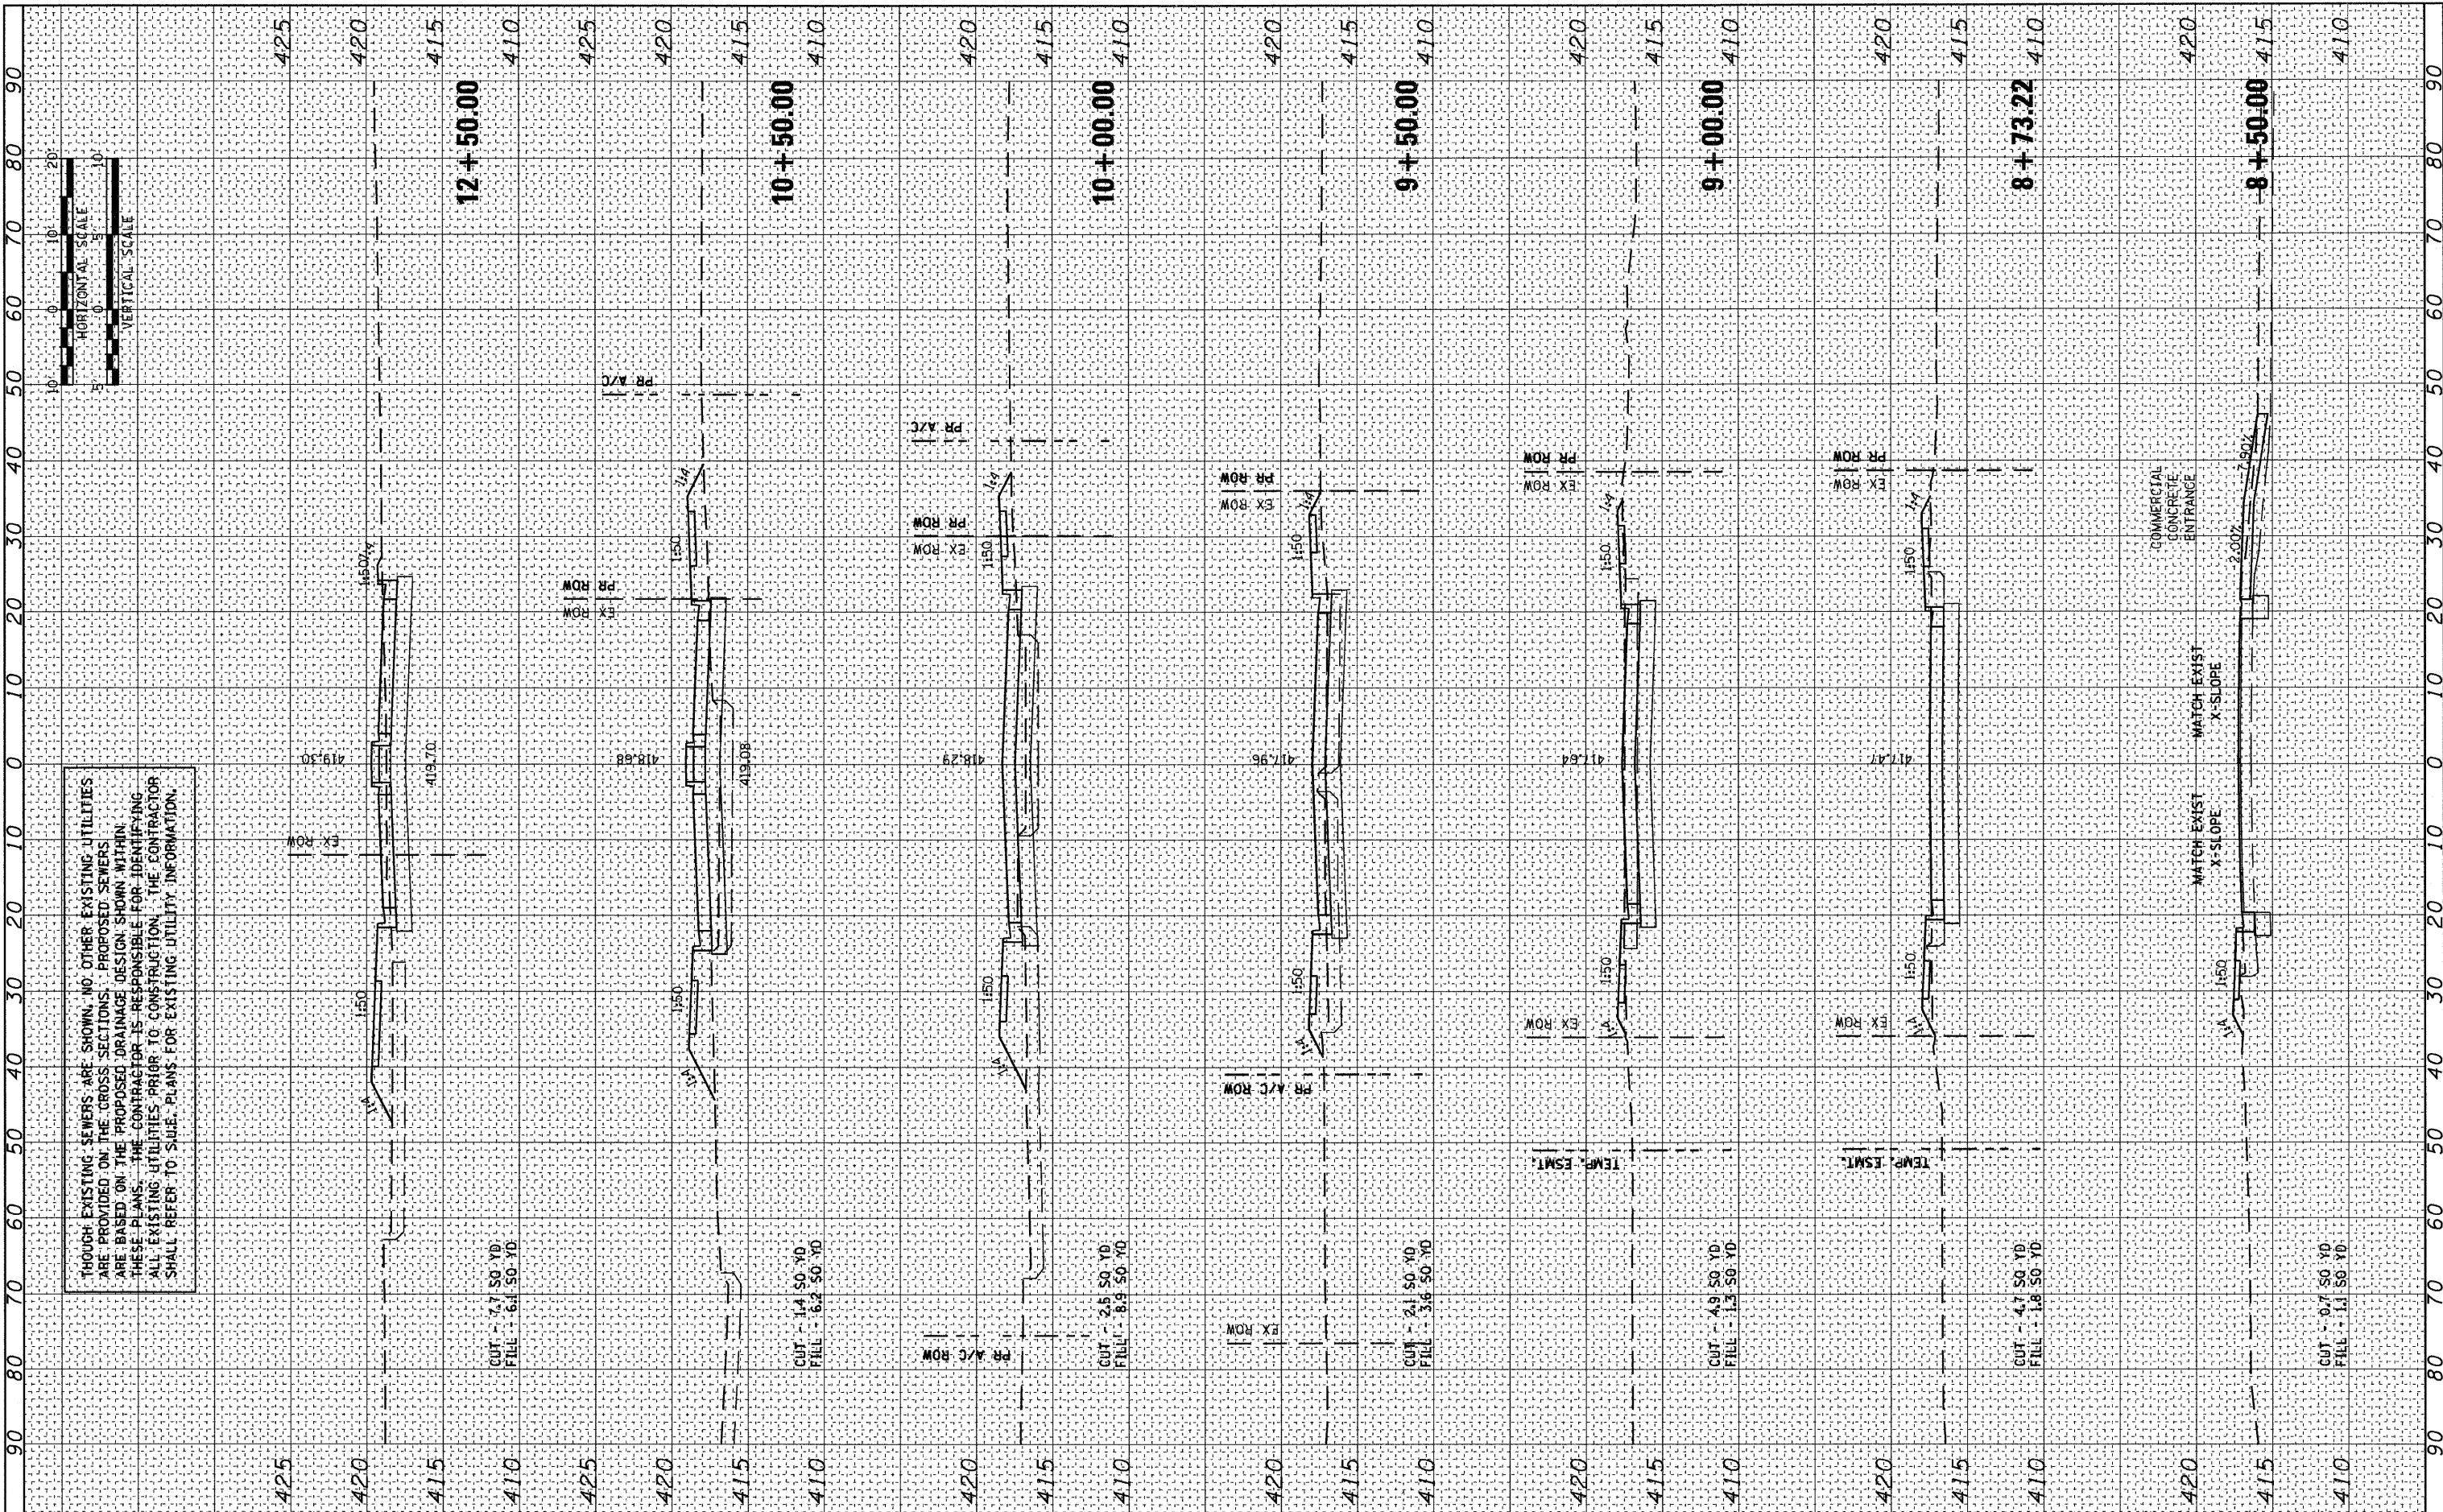

FILE NAME =	USER NAME =
D8TRI-76C51-sht-xs-01-d4.dgn	jlt
	MODEL NAME = 9th-xs.sheet-03
	PLOT SCALE = 1:20
	PLOT DATE = 6/8/2011

DESIGNED - LDC	REVISED -
DRAWN - JDF	REVISED -
CHECKED - GEB	REVISED -
DATE - 03/31/11	REVISED -

**STATE OF ILLINOIS  
DEPARTMENT OF TRANSPORTATION**

**9TH STREET CROSS SECTIONS**

SCALE: 1"=10'	SHEET NO. 3 OF 27 SHEETS	STA. 8+50.00 TO STA. 12+50.00
---------------	--------------------------	-------------------------------

F.A.U. RTE.	SECTION	COUNTY	TOTAL SHEETS	SHEET NO.
	82-1-3HB, 82-2N, 82-1-12RS	ST. CLAIR	352	306
	FAI 64/9166/9180			
FED. ROAD DIST. NO.	ILLINOIS FED. AID PROJECT			

P:\08-0030 CTE TRILEVEL\900 CAD\901 DRAW\NGS\08 CONTRACT\SHEET\CIVIL\CROSSSECTIONS\08TRI-76C51-SHT-XS-01-04.DGN