


FINAL SURVEY	DATE
SURVEYED	
PLOTTED	
NOTE BOOK	
AREAS CHECKED	

ORIGINAL SURVEY	DATE
SURVEYED	
PLOTTED	
NOTE BOOK	
AREAS CHECKED	

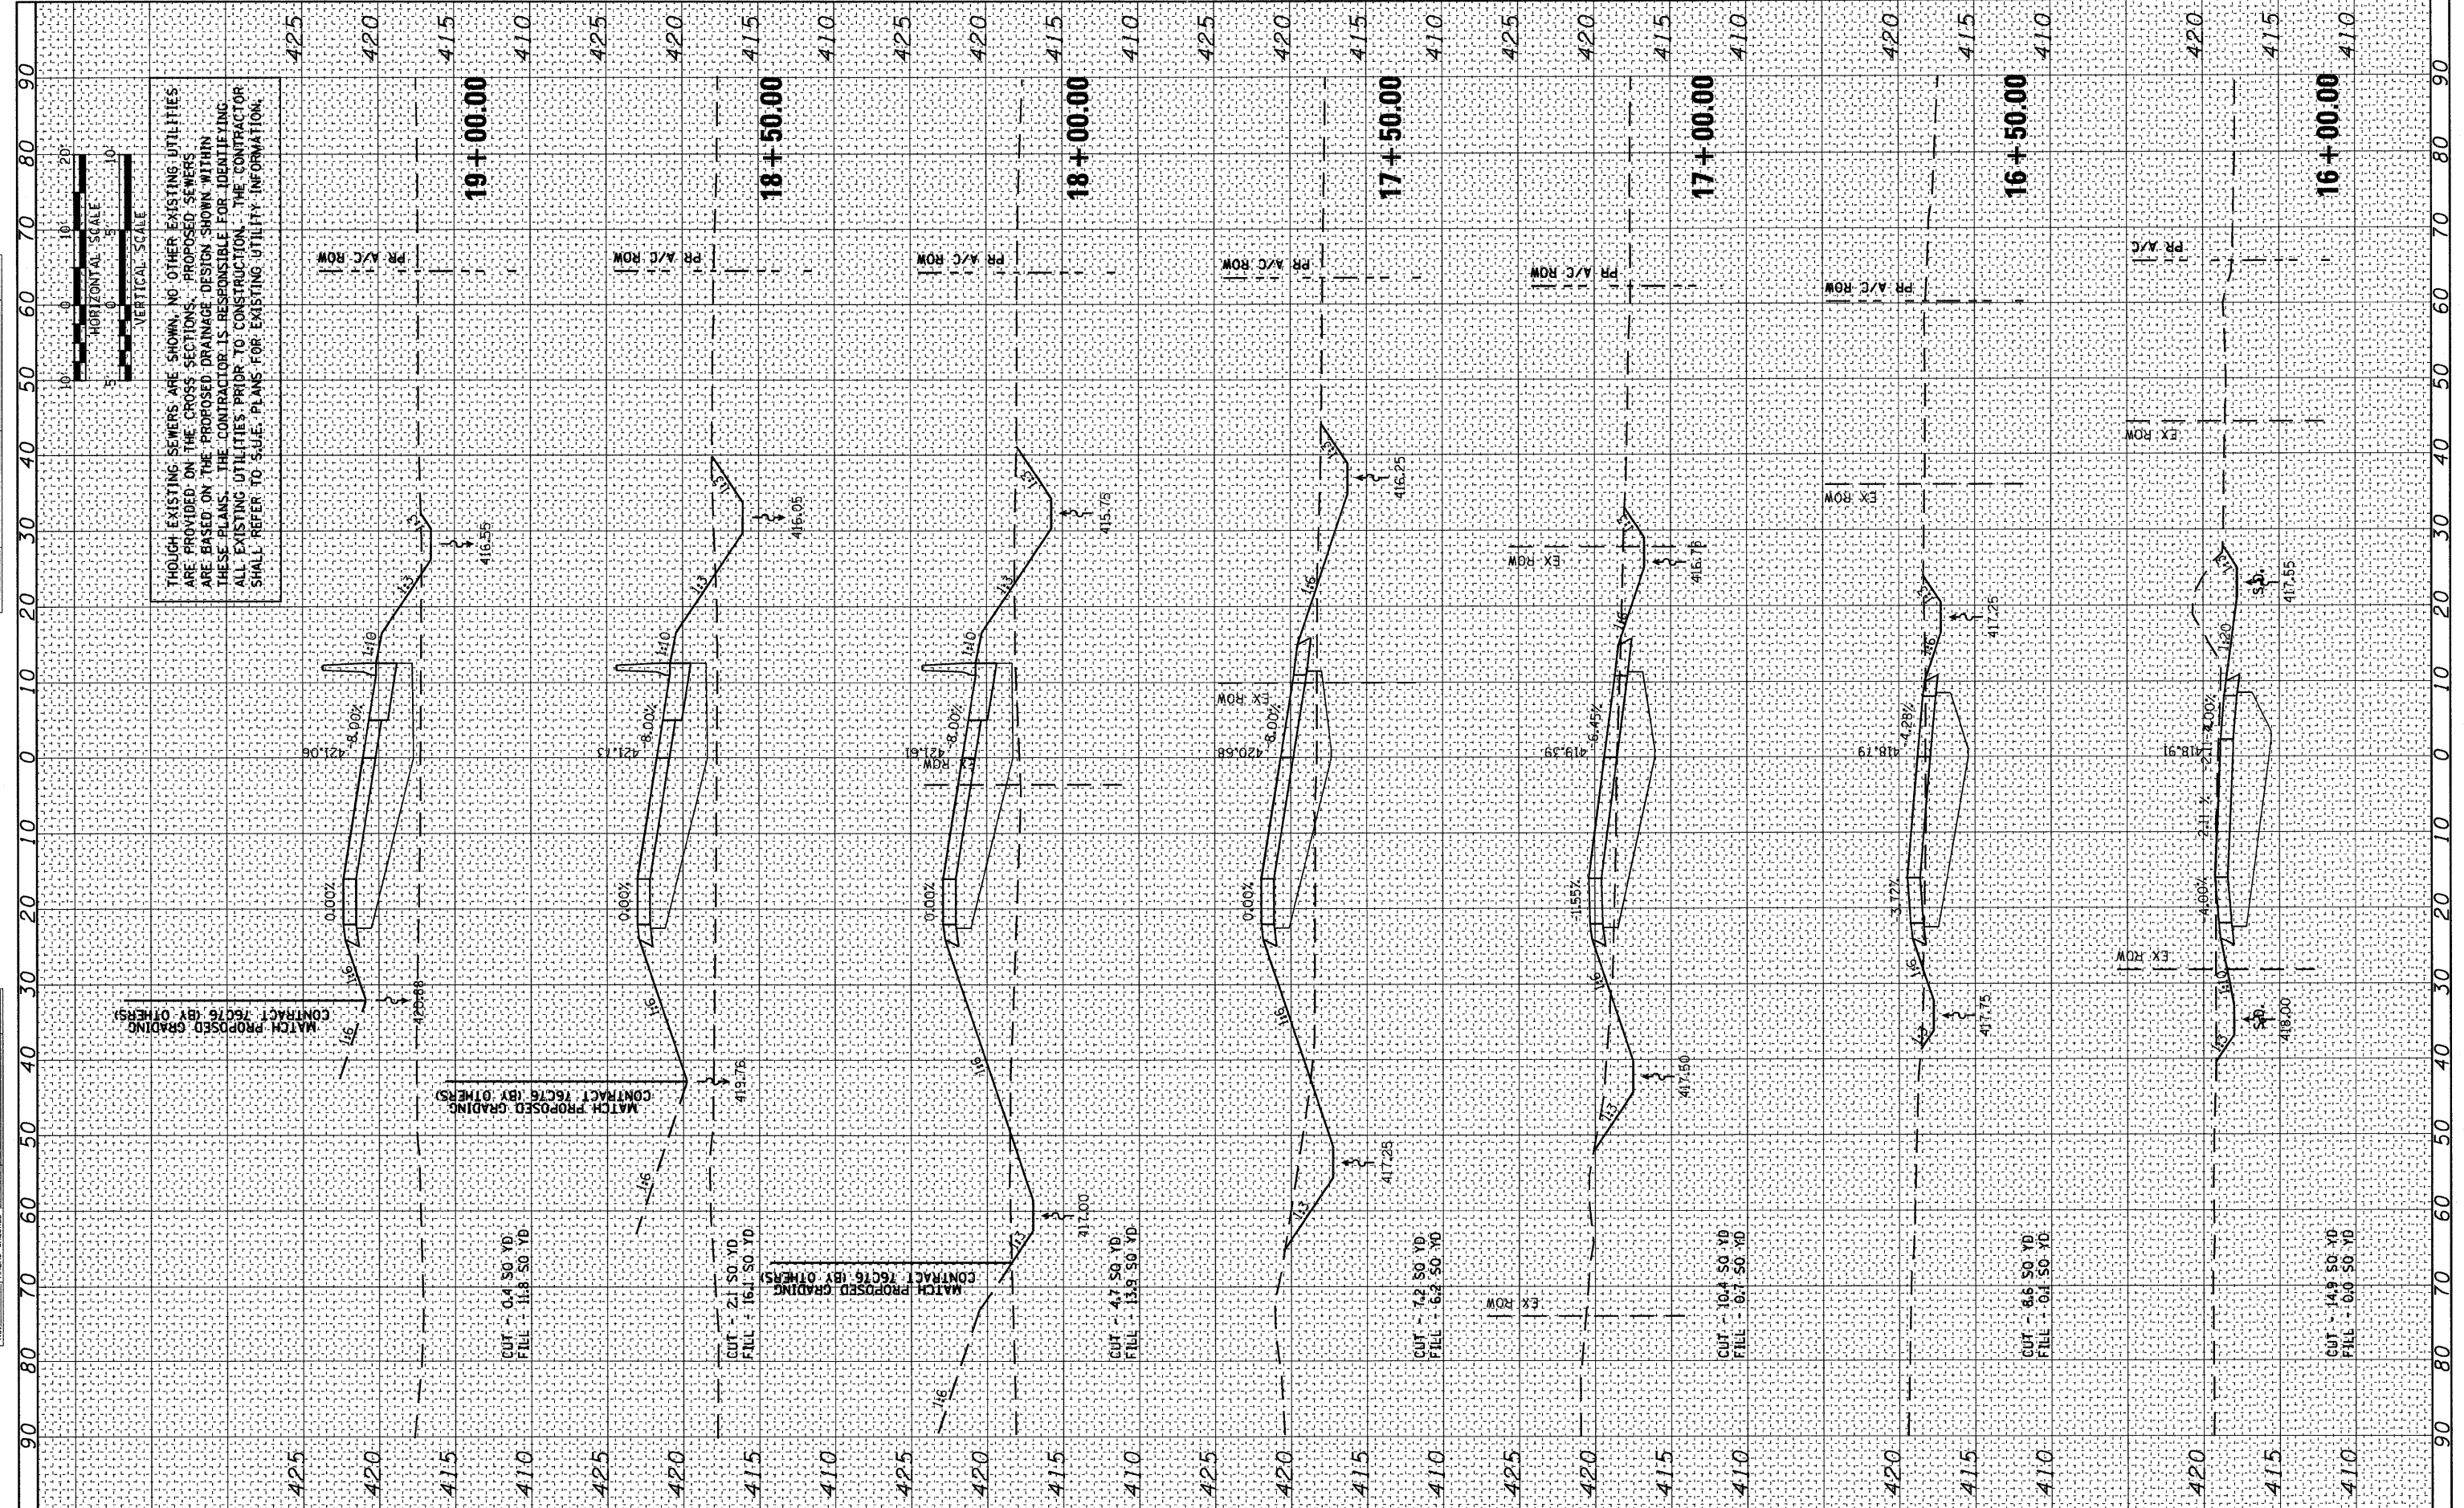

FILE NAME = DBTRI-76C51-sht-xs-21-22.dgn
 USER NAME = jlt
 MODEL NAME = RampP-xs_sheet-01
 PLOT SCALE = 1:20
 PLOT DATE = 6/8/2011

DESIGNED - LDC	REVISED -
DRAWN - JDF	REVISED -
CHECKED - GEB	REVISED -
DATE - 03/31/11	REVISED -

STATE OF ILLINOIS
 DEPARTMENT OF TRANSPORTATION

RAMP "P" CROSS SECTIONS

SCALE: 1"=10' SHEET NO. 21 OF 27 SHEETS STA. 16+00.00 TO STA. 19+00.00

F.A.I. RTE.	SECTION	COUNTY	TOTAL SHEETS	SHEET NO.
• 82-1-3NB, 82-2N, 82-1-12RS		ST. CLAIR	352	323
• FAI 64/9166/9180		CONTRACT NO. 76C51		
FED. ROAD DIST. NO. ILLINOIS FED. AID PROJECT				

P:\08-0030 CTE TRI LEVEL 900.CAD\901.DRAWINGS\08.CONTRACT\SHEET\CVL\CROSSSECTIONS\DBTRI-76C51-SHT-XS-21-22.DGN