


DATE	
BY	
FINAL SURVEY	
SURVEYED	
PLOTTED	
DATE	
NOTE BOOK	
NO.	
AREAS CHECKED	

DATE	
BY	
ORIGINAL SURVEY	
SURVEYED	
PLOTTED	
DATE	
NOTE BOOK	
NO.	
AREAS CHECKED	

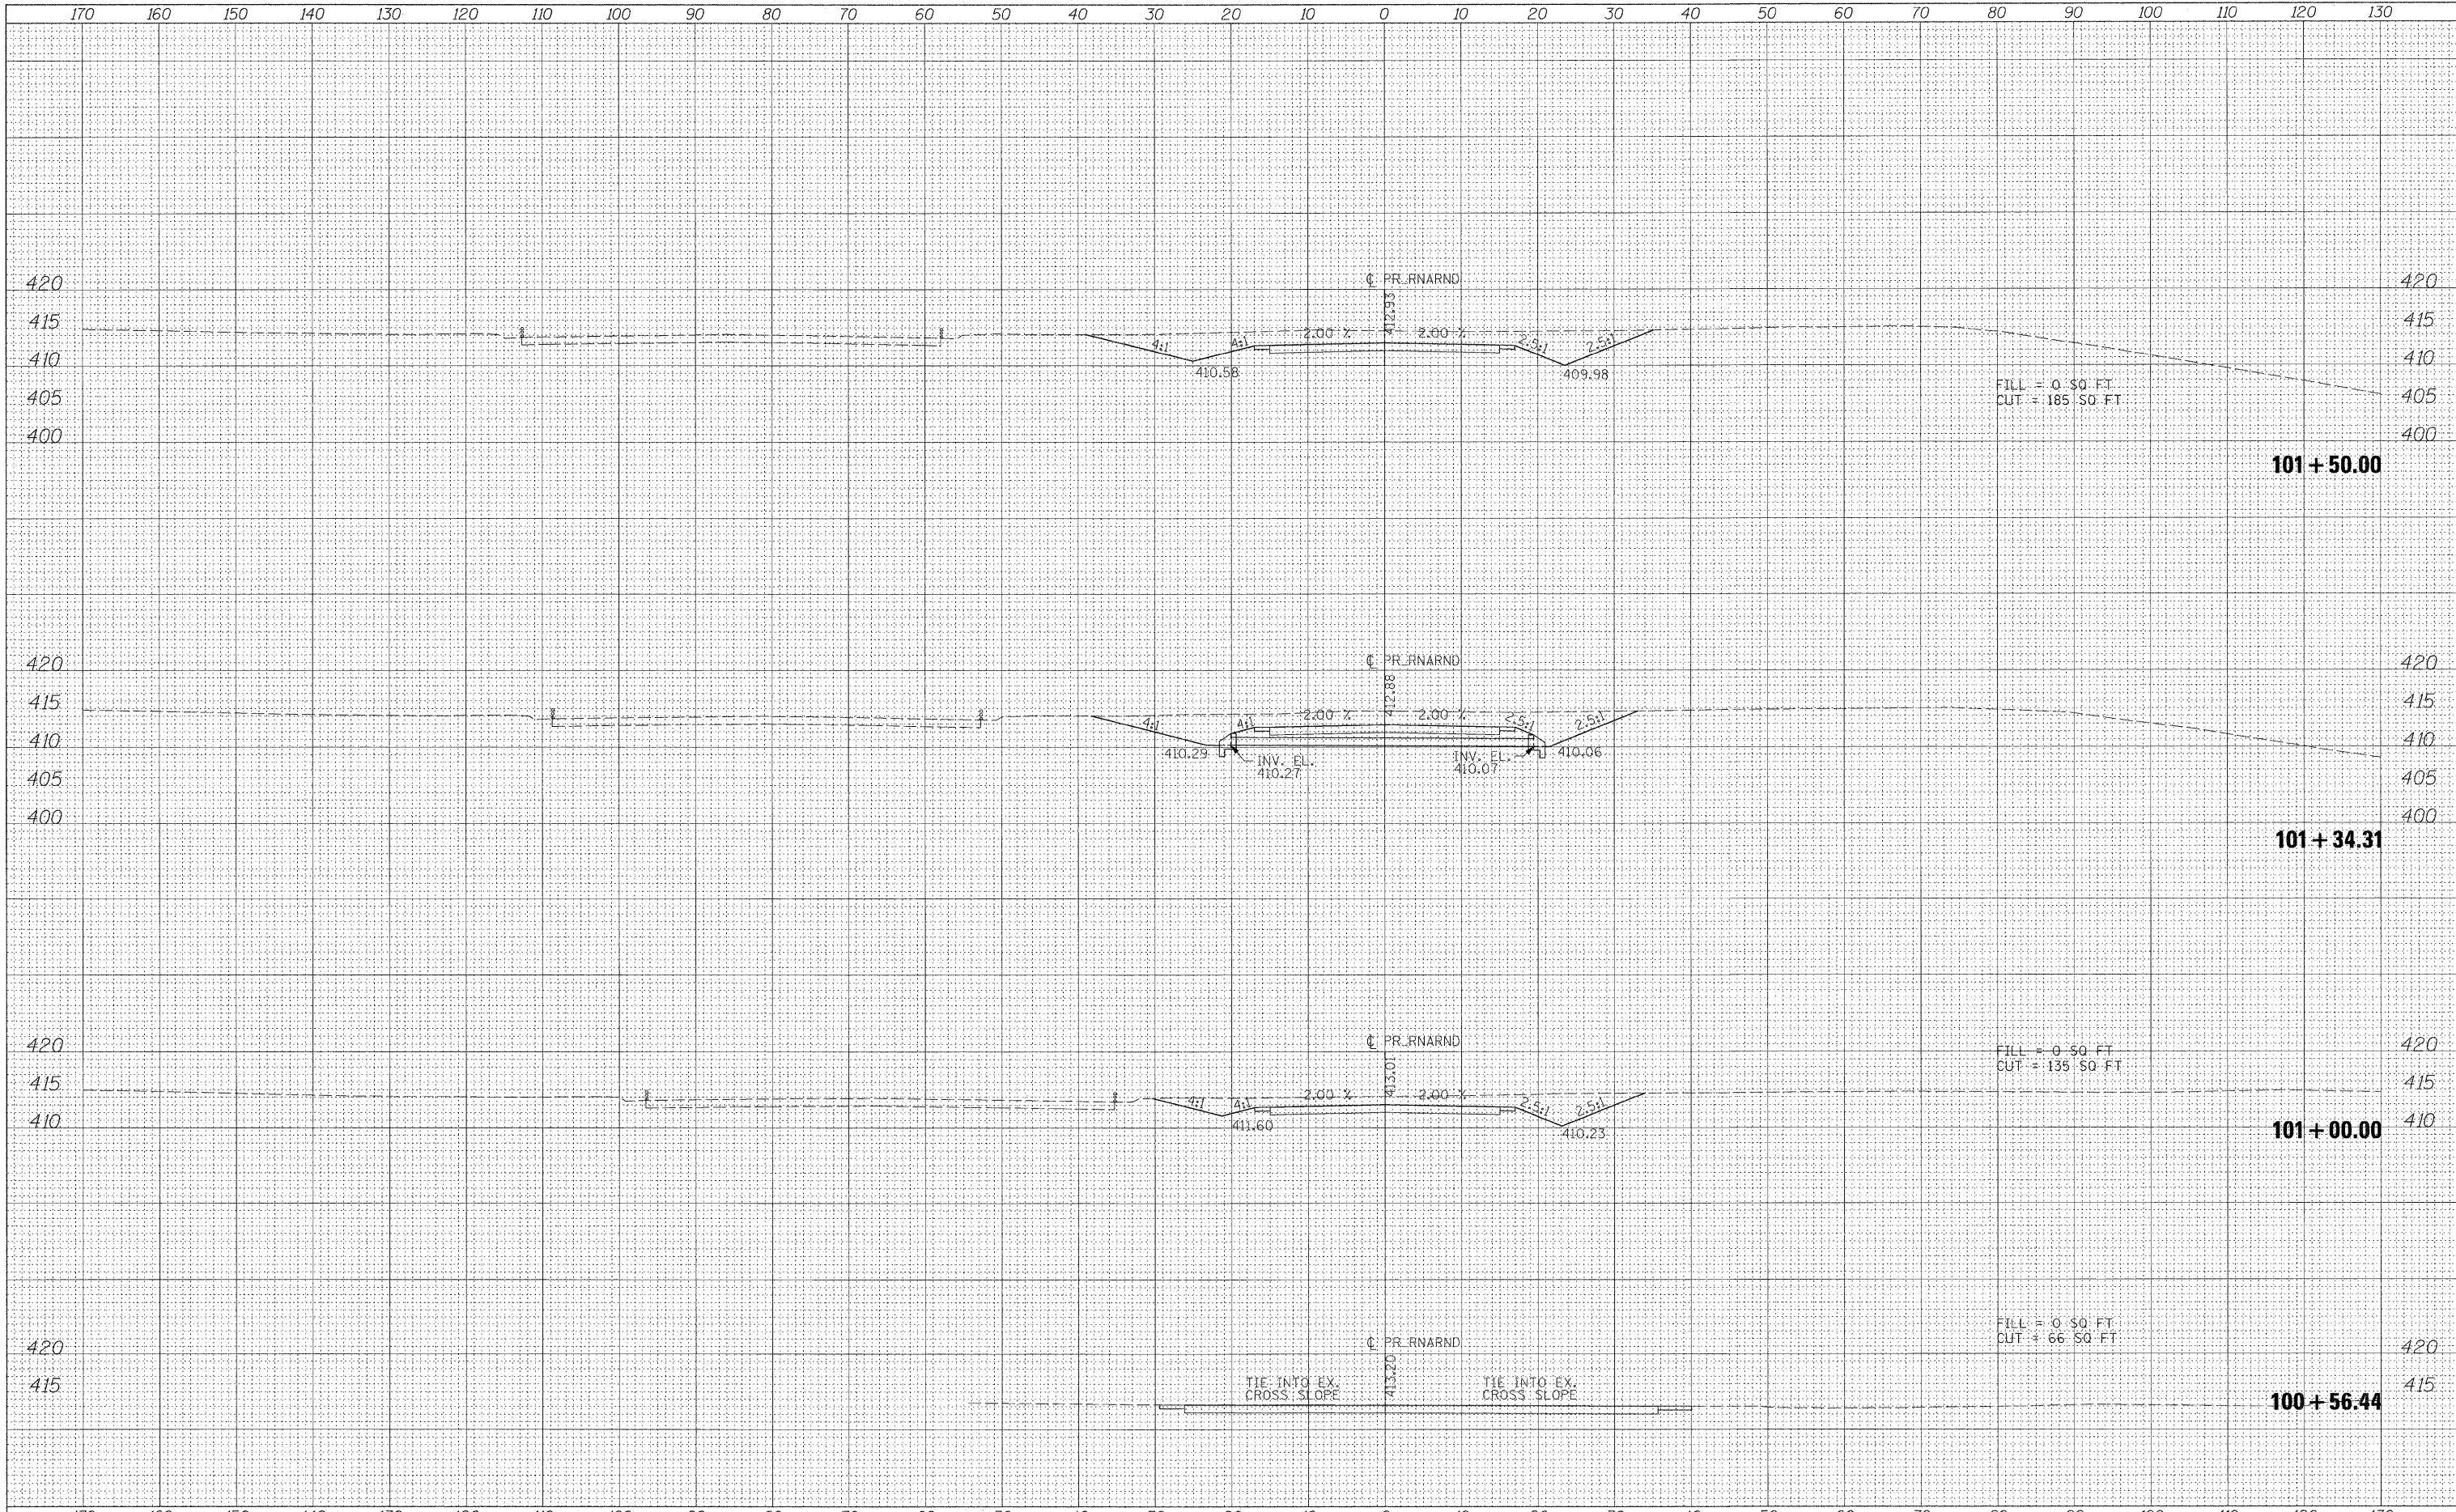

FILE NAME = DBTR1-76C52-XS-SHT-RNARND.dgn
 USER NAME = mar-ank
 PLOT SCALE = 10.0000' / in.
 PLOT DATE = MAR, 31, 2011

DESIGNED - KM
 DRAWN - KM
 CHECKED - DBM
 DATE - 08/18/2011

REVISED -
 REVISED -
 REVISED -
 REVISED -

**STATE OF ILLINOIS
 DEPARTMENT OF TRANSPORTATION**

RUNAROUND CROSS SECTIONS

SCALE: 1"=10' SHEET NO. 26 OF 27 SHEETS STA. 100+56.44 TO STA. 101+50.00

F.A. RTE.	SECTION	COUNTY	TOTAL SHEETS	SHEET NO.
	82-1-3HB, 82-2N, 82-1-12RS	ST. CLAIR	352	328
	9166/9180/9213/9214.	CONTRACT NO.	76C51	
ILLINOIS FED. AID PROJECT				