


DATE	
BY	
ORIGINAL SURVEY	
SURVEYED	
NOTE BOOK	
NO.	
PLOTTED	
TEMPLATE	
AREAS CHECKED	

DATE	
BY	
ORIGINAL SURVEY	
SURVEYED	
NOTE BOOK	
NO.	
PLOTTED	
TEMPLATE	
AREAS CHECKED	

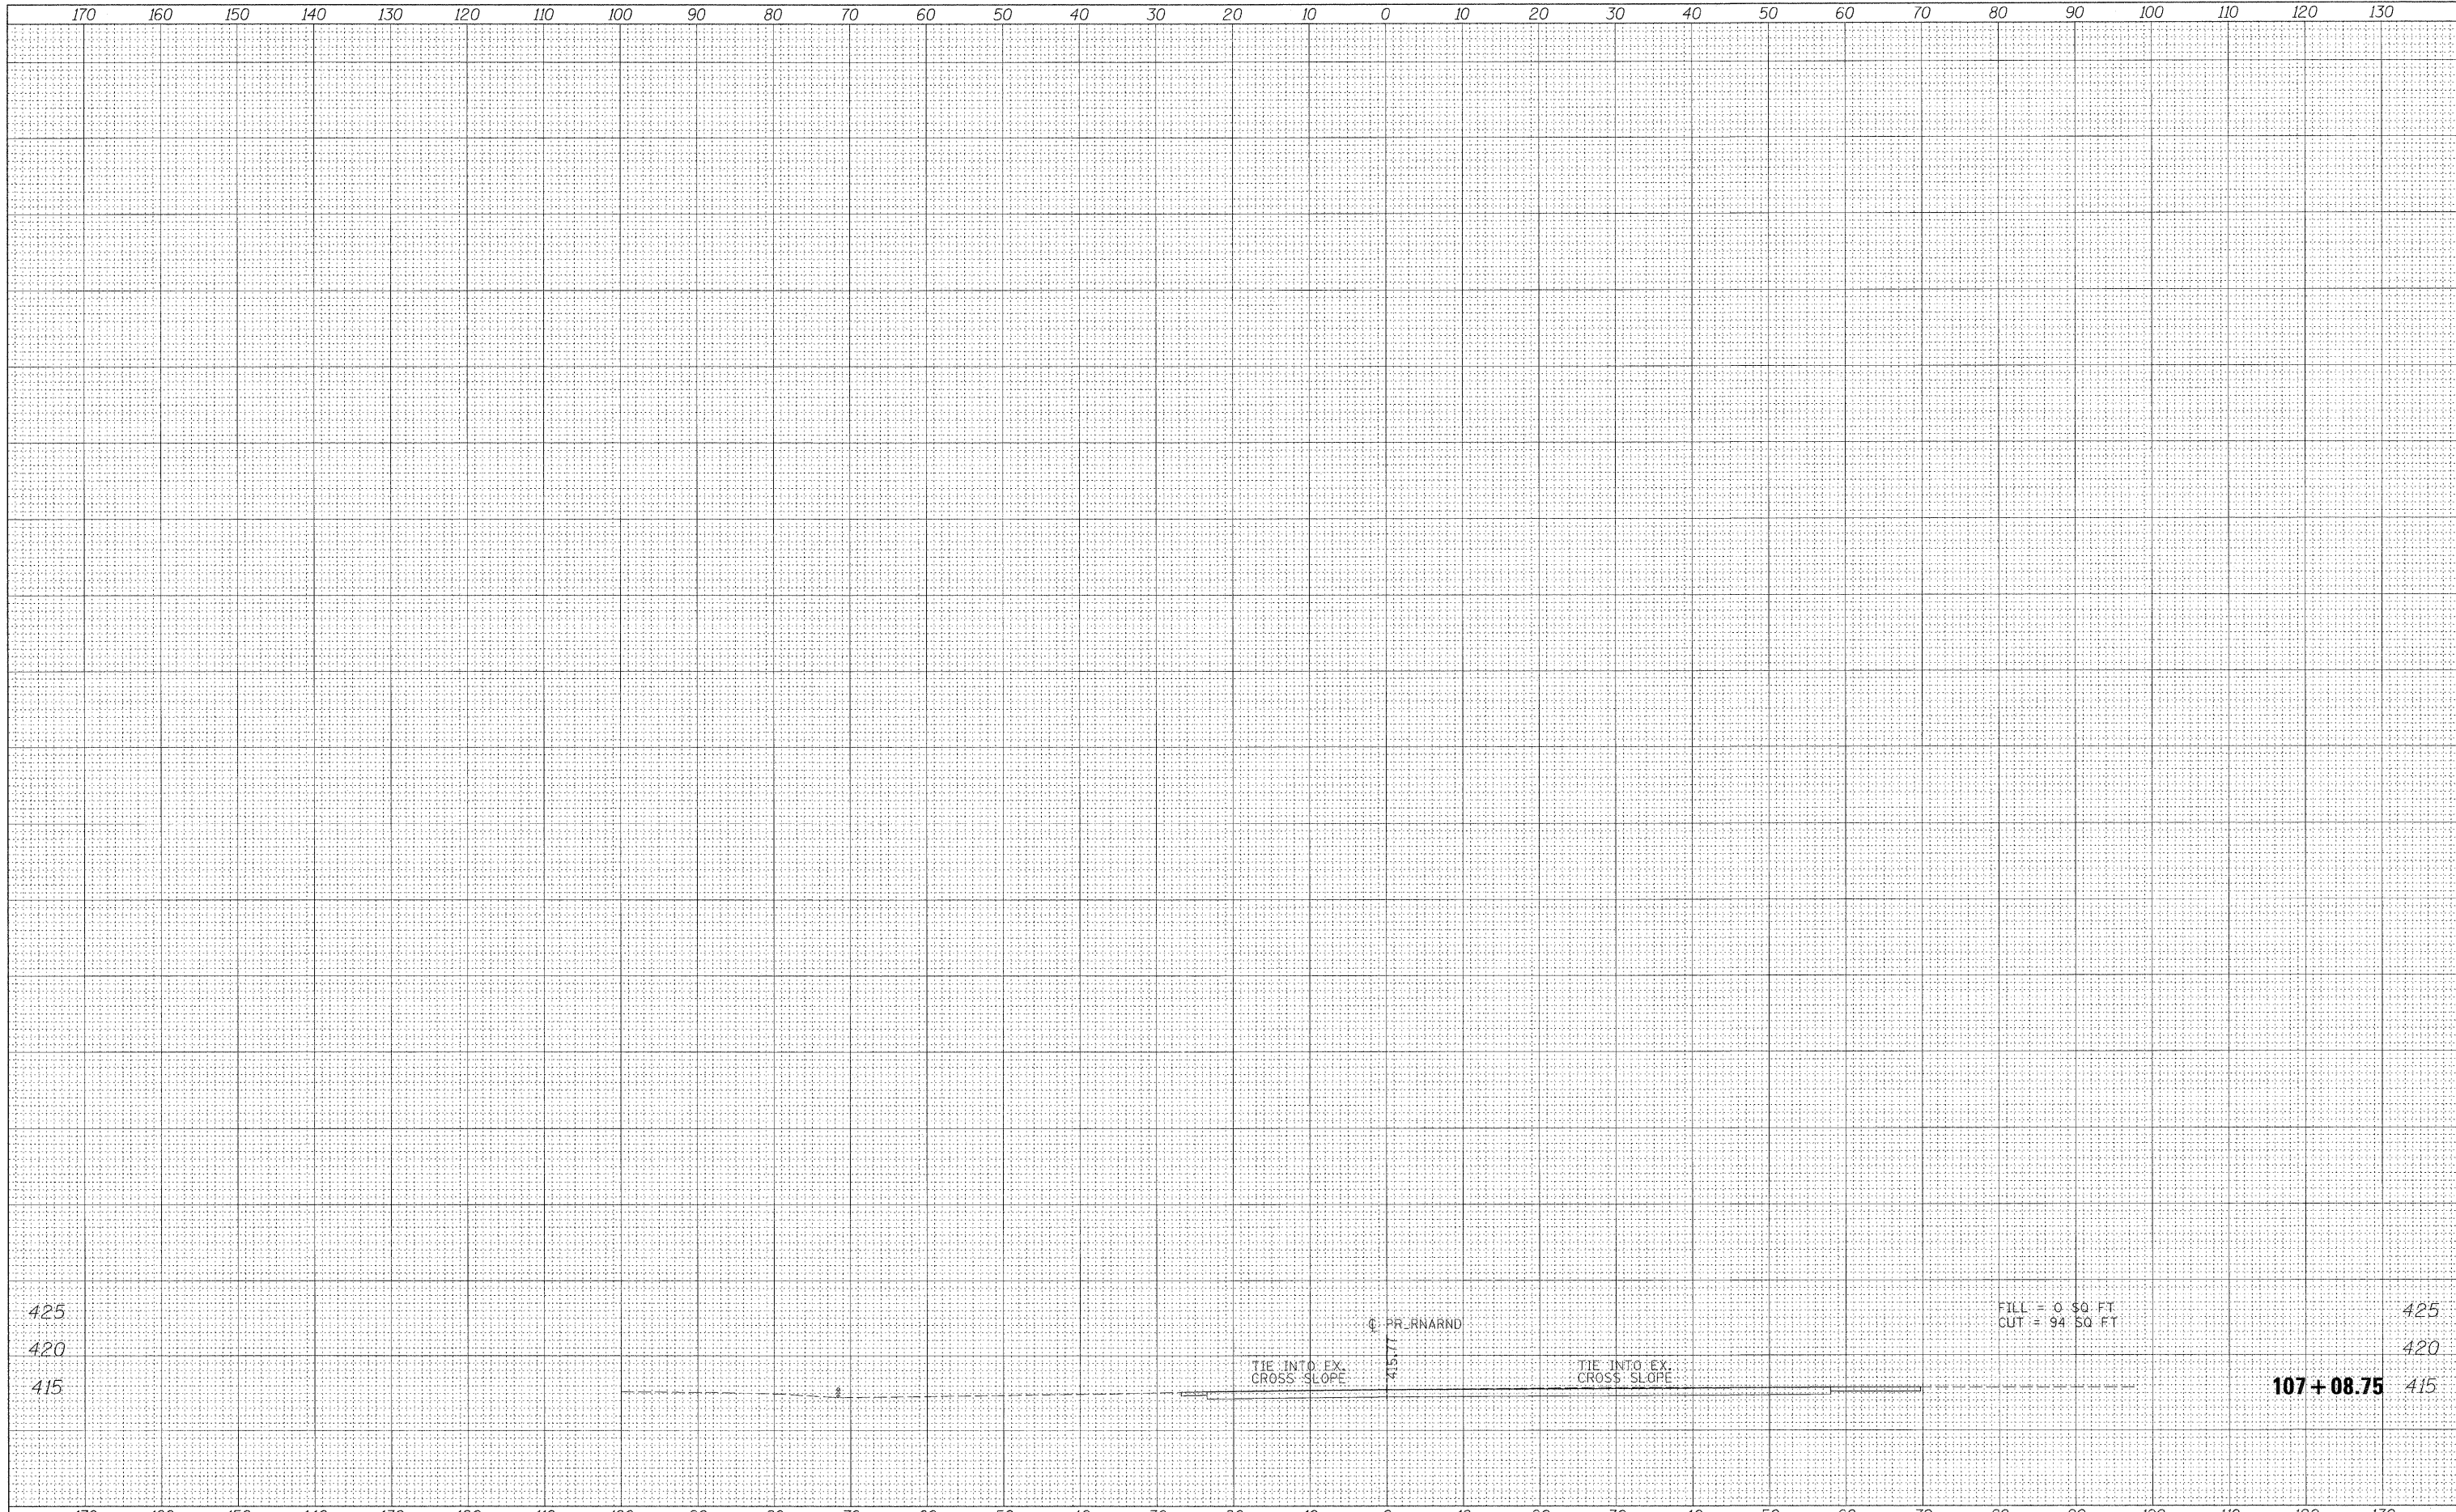

FILE NAME = DBTRI-76C52-X5-SHT-RNARND.dgn

USER NAME = maronik
 DESIGNED - KM
 DRAWN - KM
 CHECKED - DBM
 DATE - 08/18/2011

REVISED -
 REVISED -
 REVISED -
 REVISED -

**STATE OF ILLINOIS
 DEPARTMENT OF TRANSPORTATION**

RUNAROUND CROSS SECTIONS

SCALE: 1"=10' SHEET NO. 27D OF 27 SHEETS STA. 107+08.75 TO STA. 107+08.75

F.A. RTE.	SECTION	COUNTY	TOTAL SHEETS	SHEET NO.
• 82-1-3HB, 82-2N, 82-1-12RS		ST. CLAIR	352	329D
• 9166/9180/9213/9214.		CONTRACT NO.	76C51	
ILLINOIS FED. AID PROJECT				