


ALTHOUGH EXISTING SEWERS ARE SHOWN, NO OTHER EXISTING UTILITIES ARE PROVIDED ON THE CROSS SECTIONS. PROPOSED SEWERS ARE BASED ON THE PROPOSED DRAINAGE DESIGN SHOWN WITHIN THESE PLANS. THE CONTRACTOR IS RESPONSIBLE FOR IDENTIFYING ALL EXISTING UTILITIES PRIOR TO CONSTRUCTION. THE CONTRACTOR SHALL REFER TO S.U.I.E. PLANS FOR EXISTING UTILITY INFORMATION.

|               |  |
|---------------|--|
| DATE          |  |
| BY            |  |
| FINAL SURVEY  |  |
| PLOTTED       |  |
| NOTE BOOK     |  |
| AREAS CHECKED |  |
| NO.           |  |

|                 |  |
|-----------------|--|
| DATE            |  |
| BY              |  |
| ORIGINAL SURVEY |  |
| PLOTTED         |  |
| NOTE BOOK       |  |
| AREAS CHECKED   |  |
| NO.             |  |

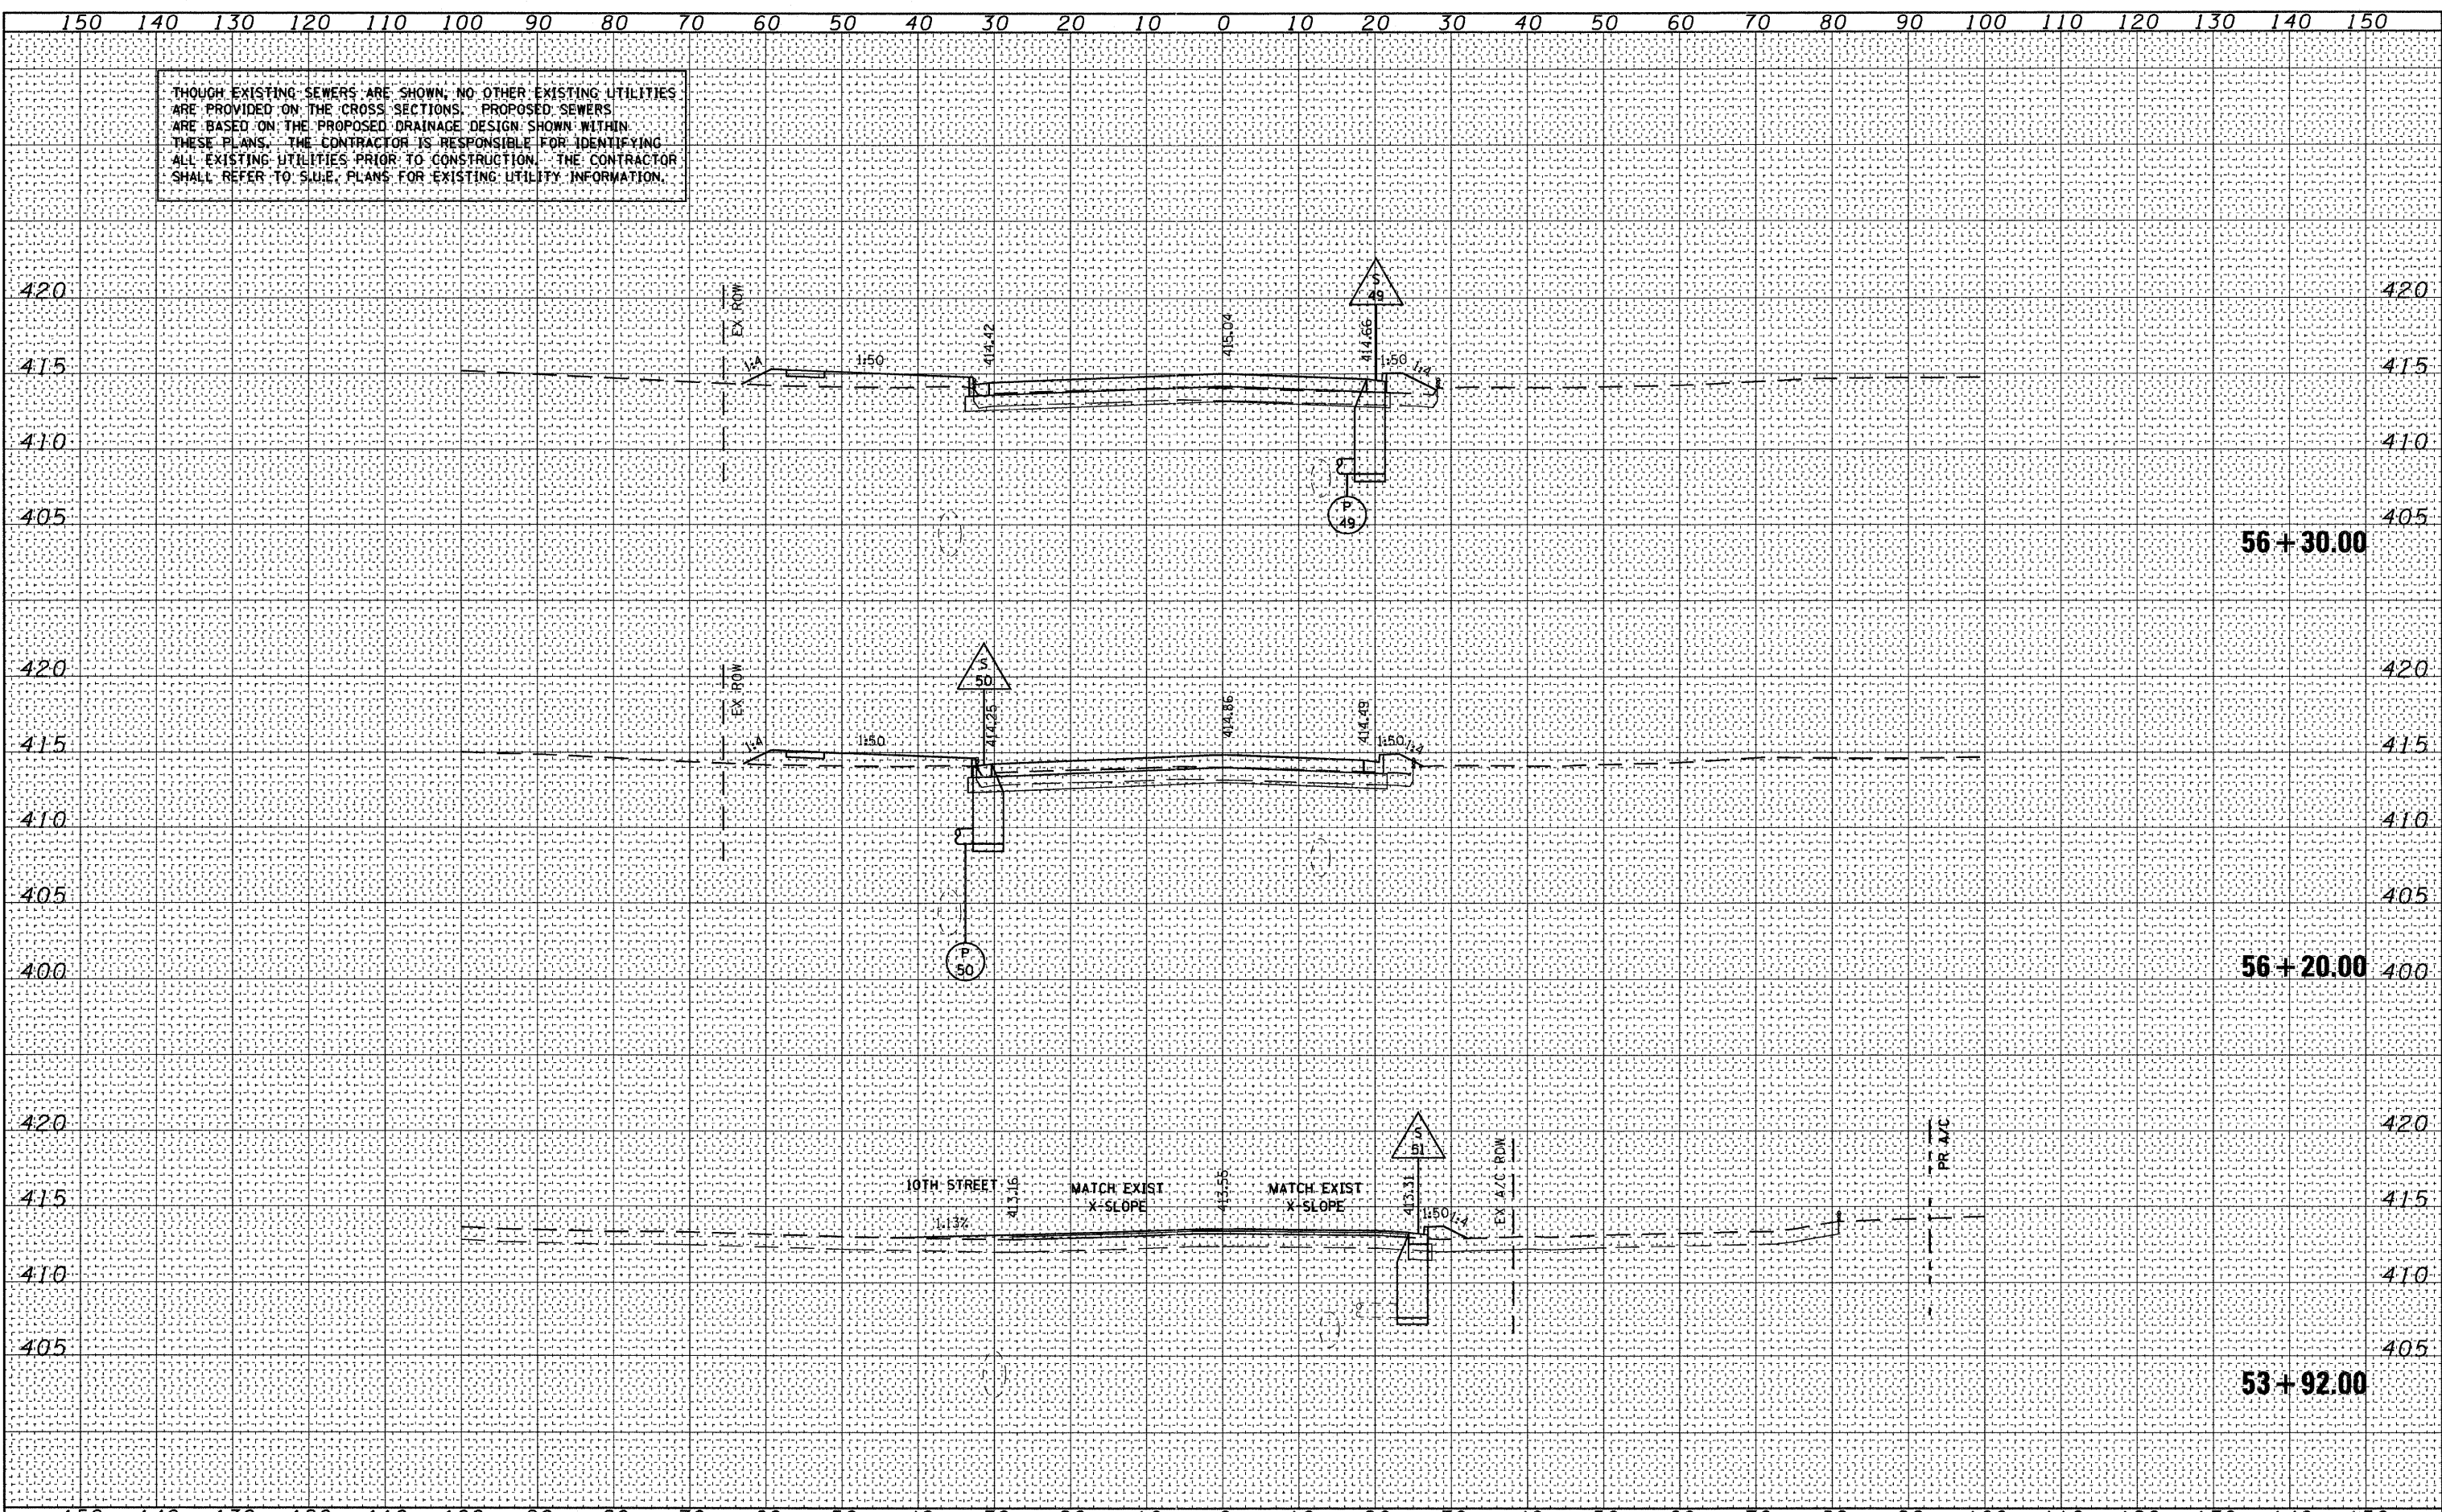

FILE NAME = DBTRI-76C51-sht-xs-drn-05-09.dgn  
 USER NAME = jlt  
 MODEL NAME = St.Clair-xs-drainage-sheet-01  
 PLOT SCALE = 1:20  
 PLOT DATE = 6/8/2011

|                 |           |
|-----------------|-----------|
| DESIGNED - LDC  | REVISED - |
| DRAWN - JDF     | REVISED - |
| CHECKED - GEB   | REVISED - |
| DATE - 03/31/11 | REVISED - |

STATE OF ILLINOIS  
DEPARTMENT OF TRANSPORTATION

ST. CLAIR AVENUE DRAINAGE CROSS SECTIONS

SCALE: 1"=10' SHEET NO. 5 OF 10 SHEETS STA. 53+92.00 TO STA. 56+30.00

| F.A.U. RTE.                                     | SECTION | COUNTY    | TOTAL SHEETS       | SHEET NO. |
|---|---------|-----------|--------------------|-----------|
| • 82-1-3HB, 82-2N, 82-1-12RS                    |         | ST. CLAIR | 352                | 334       |
| • FAI 64/9166/9180                              |         |           | CONTRACT NO. 76C51 |           |
| FED. ROAD DIST. NO. [ILLINOIS] FED. AID PROJECT |         |           |                    |           |

P:\08-0830 CTE TRILEVEL\900.CAD\901.DRAWING\08.CONTRACT\08.SHEET\CVL\CROSSSECTIONS\DBTRI-76C51-SHT-XS-DRN-05-09.DGN