


THOUGH EXISTING SEWERS ARE SHOWN, NO OTHER EXISTING UTILITIES ARE PROVIDED ON THE CROSS SECTIONS. PROPOSED SEWERS ARE BASED ON THE PROPOSED DRAINAGE DESIGN SHOWN WITHIN THESE PLANS. THE CONTRACTOR IS RESPONSIBLE FOR IDENTIFYING ALL EXISTING UTILITIES PRIOR TO CONSTRUCTION. THE CONTRACTOR SHALL REFER TO S.U.E. PLANS FOR EXISTING UTILITY INFORMATION.

DATE	
BY	
FINAL SURVEY	
NOTED	
TEMP	
AREAS	
NO.	

DATE	
BY	
ORIGINAL SURVEY	
NOTED	
TEMP	
AREAS	
NO.	

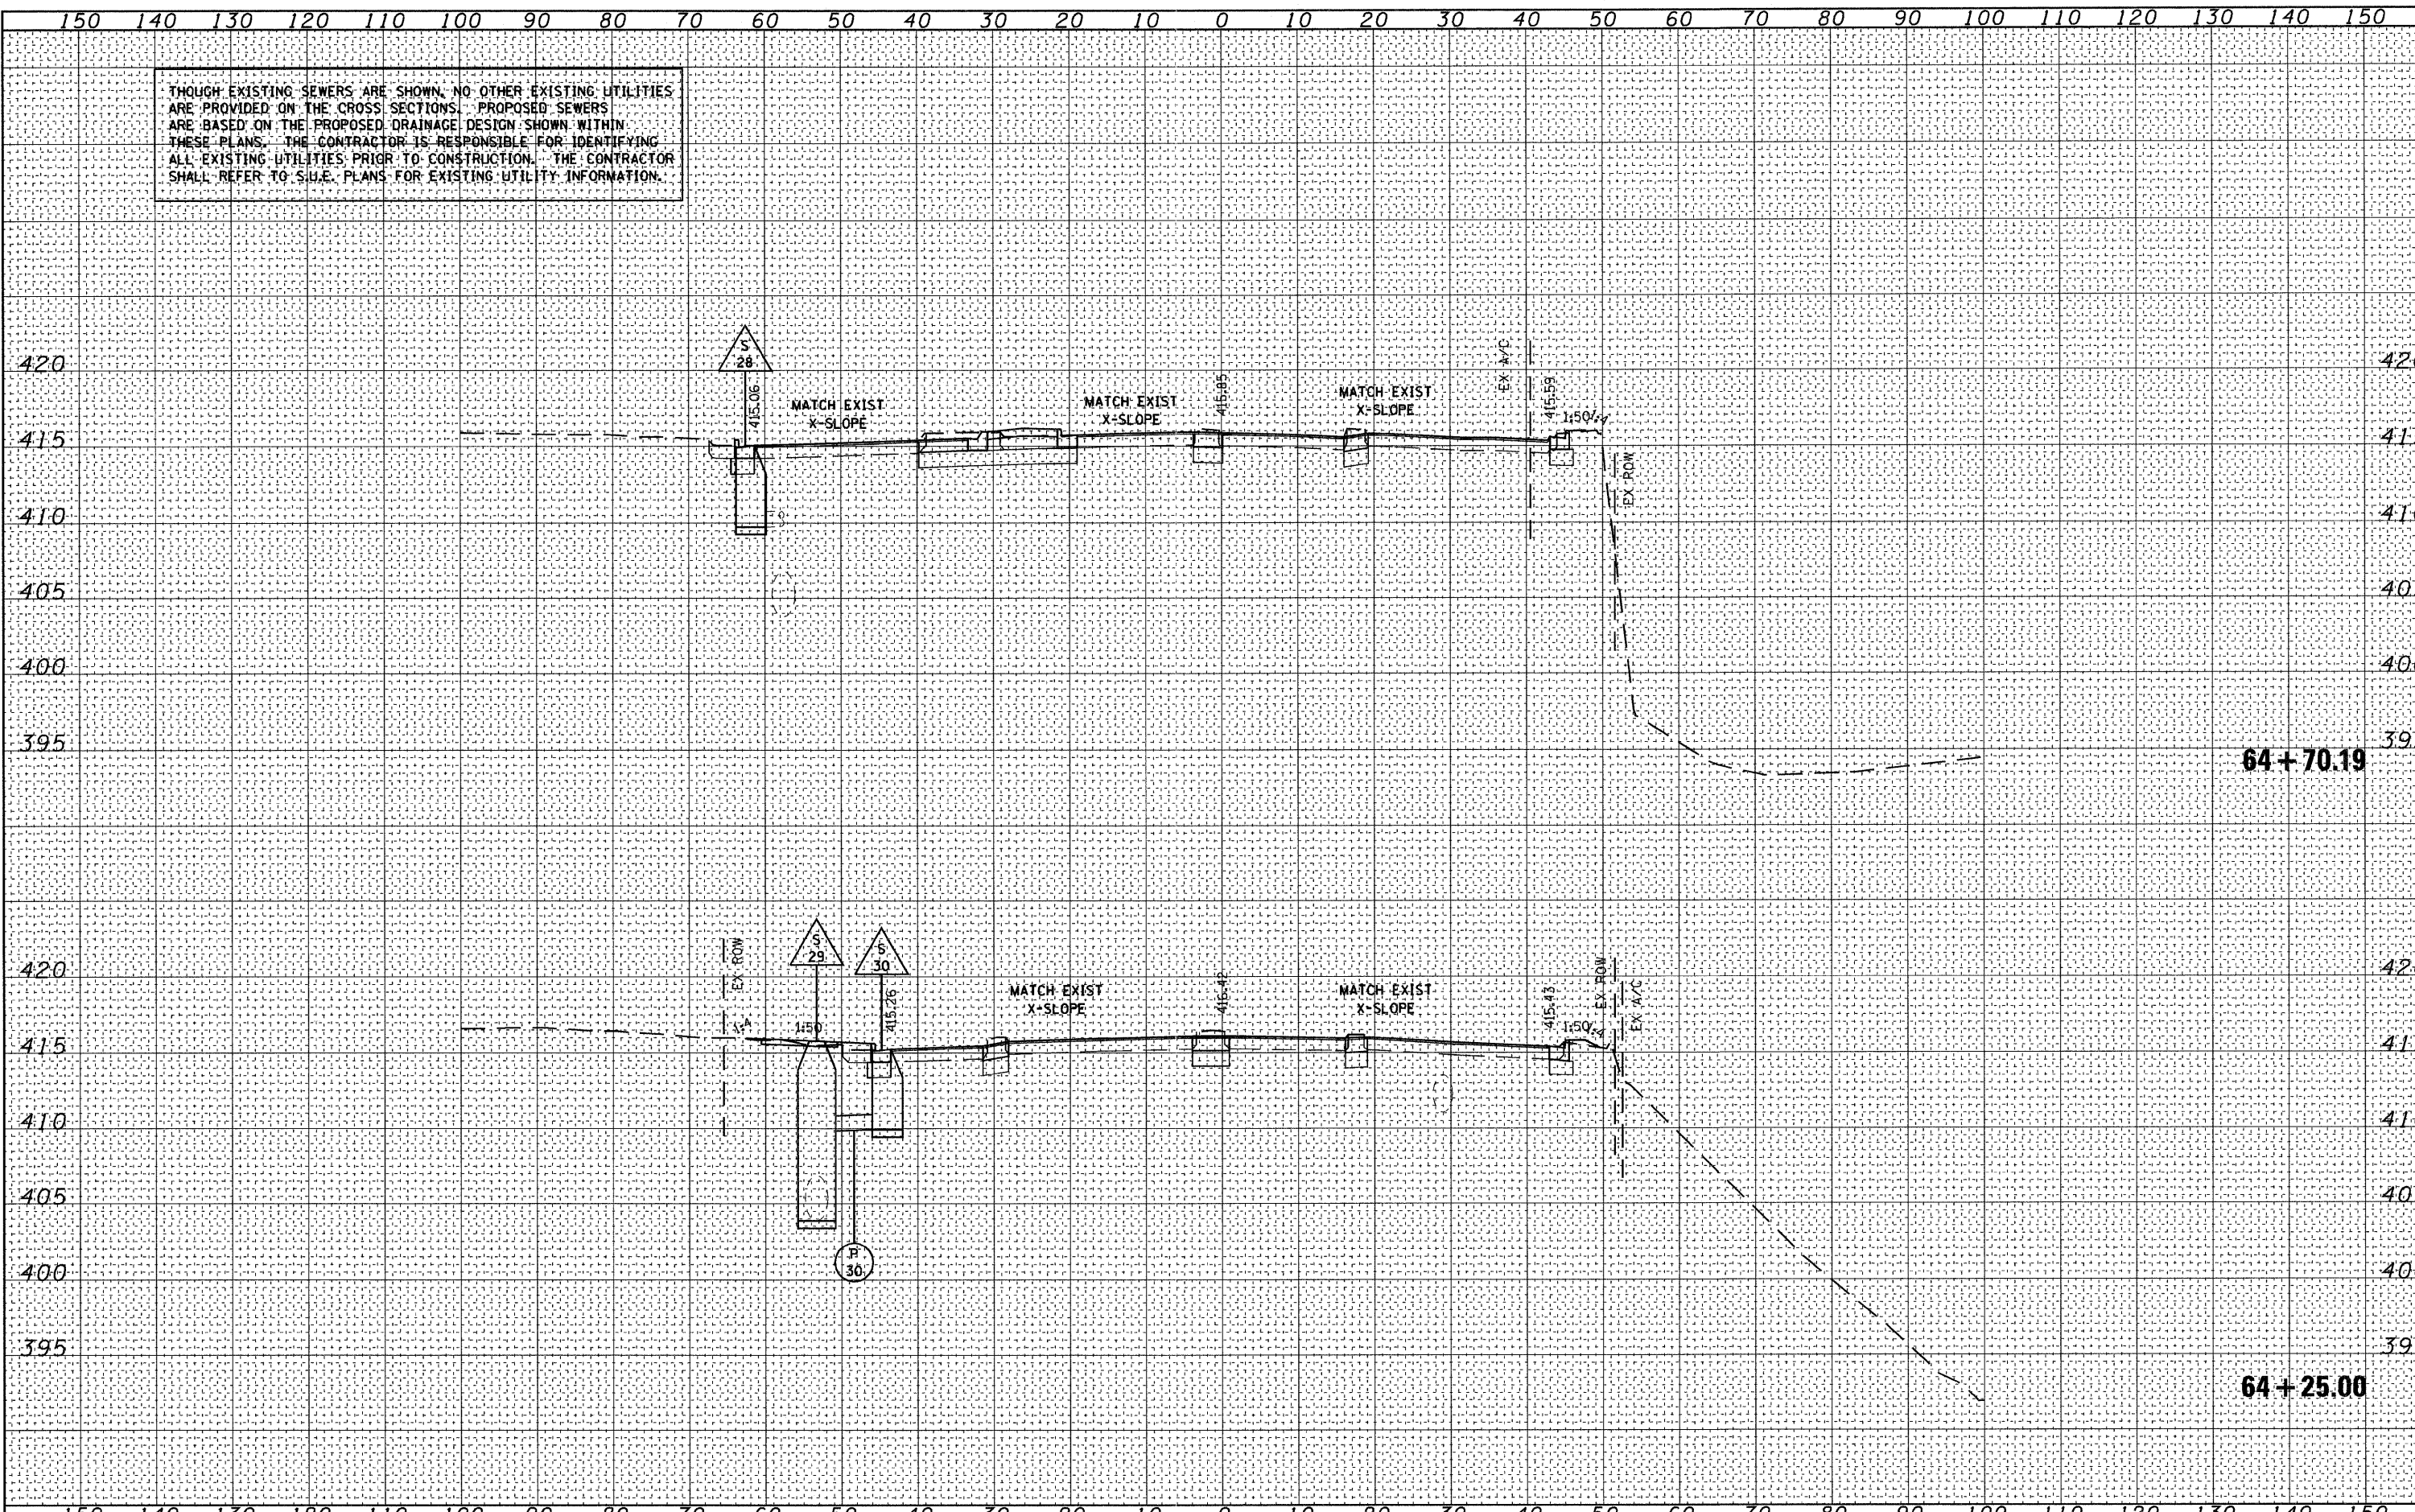

FILE NAME = D:\TRI-76C51-shr-xs-drn-05-09.dgn
 USER NAME = jlt
 MODEL NAME = St.Clair-xs-drainage-sheet-05
 PLOT SCALE = 1:20
 PLOT DATE = 6/8/2011

DESIGNED - LDC	REVISED -
DRAWN - JDF	REVISED -
CHECKED - GEB	REVISED -
DATE - 03/31/11	REVISED -

STATE OF ILLINOIS
 DEPARTMENT OF TRANSPORTATION

ST. CLAIR AVENUE DRAINAGE CROSS SECTIONS

SCALE: 1"=10' SHEET NO. 9 OF 10 SHEETS STA. 64+25.00 TO STA. 64+70.19

F.A.U. RTE.	SECTION	COUNTY	TOTAL SHEETS	SHEET NO.
• 82-1-3NB, 82-2N, 82-1-12RS		ST. CLAIR	352	338
• FAI 64/9166/9180			CONTRACT NO. 76C51	
FED. ROAD DIST. NO. [ILLINOIS] FED. AID PROJECT				

P:\08-0030 CTE TRI LEVEL 900 CAD\901_DRAWING\08_CONTRACT\SHEET\CIVIL\CROSSSECTIONS\08TRI-76C51-SHT-XS-DRN-05-09.DGN