


DATE	
BY	
FINAL SURVEY	SURVEYED
NOTE BOOK	PLOTTED
NO.	TEMPLATE
	AREAS CHECKED

DATE	
BY	
ORIGINAL SURVEY	SURVEYED
NOTE BOOK	PLOTTED
NO.	TEMPLATE
	AREAS CHECKED

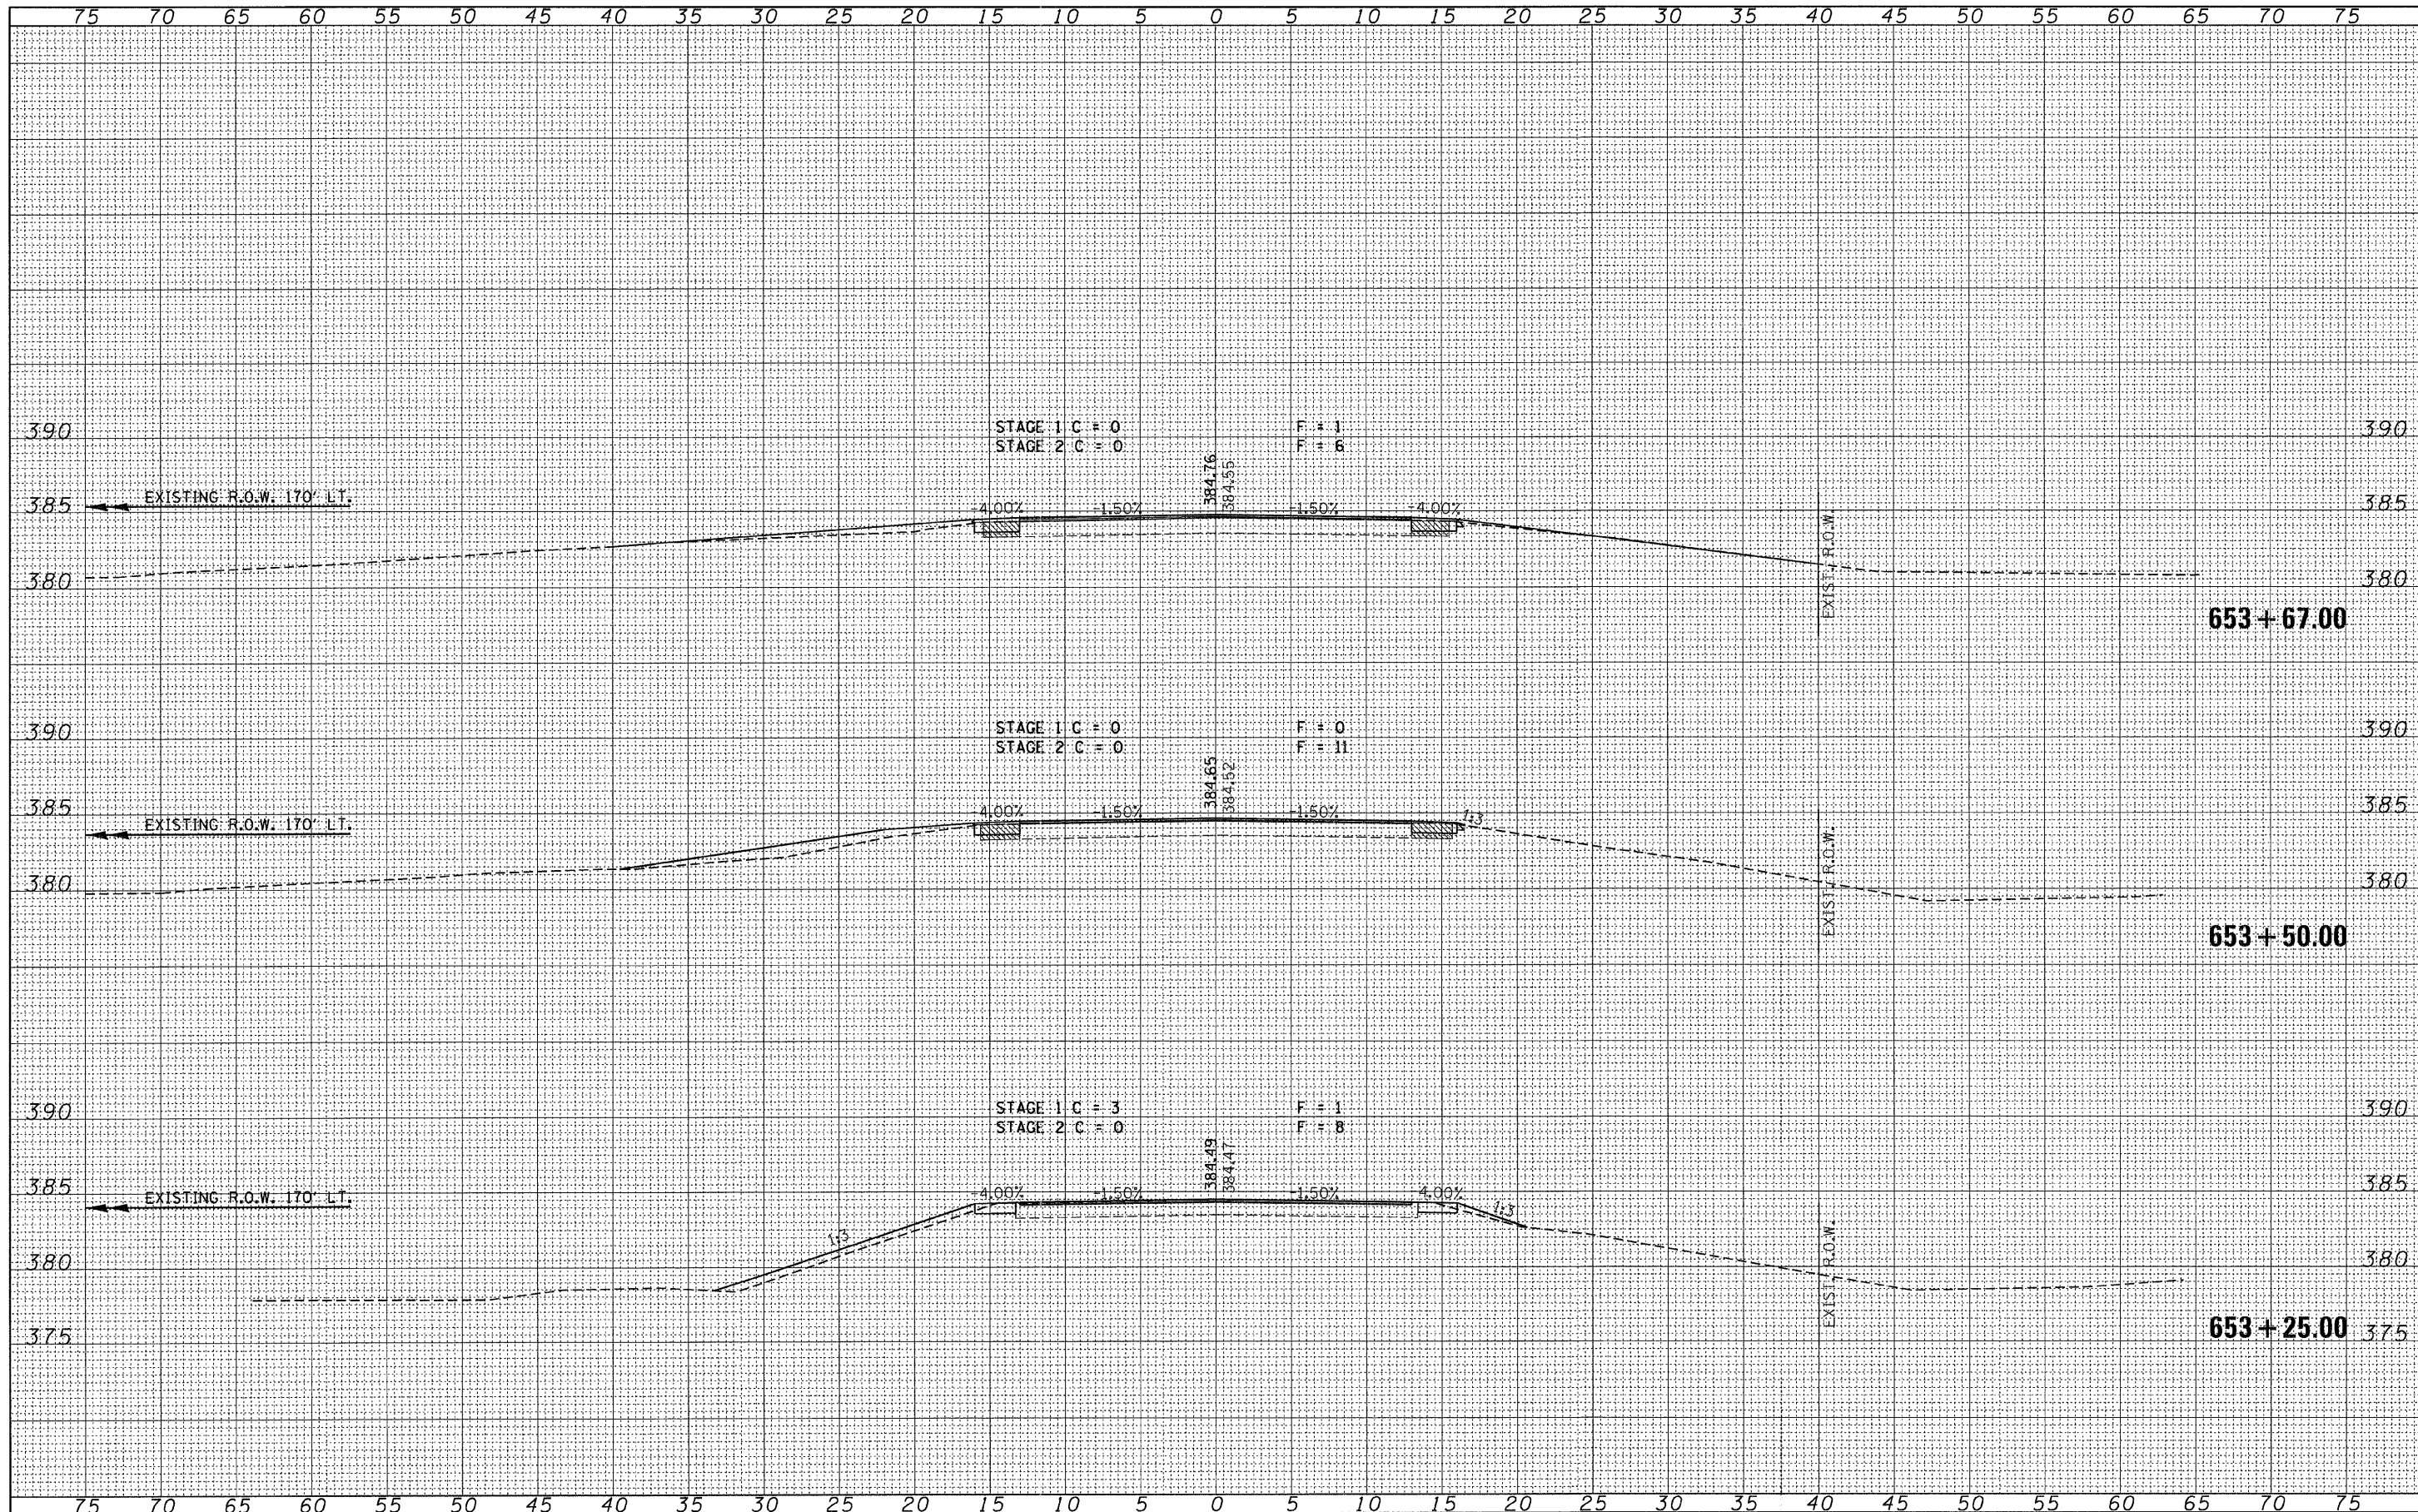

FILE NAME = 090148-sht-xs.dgn	USER NAME =	DESIGNED - L.F.S.	REVISED -	STATE OF ILLINOIS DEPARTMENT OF TRANSPORTATION	CROSS SECTIONS U.S. 45	F.A.P.	SECTION	COUNTY	TOTAL SHEETS	SHEET NO.	
HAMPTON, LENZINI AND RENWICK, INC. 3003 STEVENS DRIVE, SUITE 211 SPRINGFIELD, ILLINOIS 62703 ILLINOIS PROFESSIONAL DESIGN FIRM L8 / PE / AS / CC / CP / 184.000069	PLOT SCALE =	DRAWN - T.W.K.	REVISED -			328	105B-1	WHITE	54	49	
PLOT DATE = 7/13/2011	CHECKED - J.W.F.	REVISIED -	SCALE: 5H:5V			SHEET NO.	OF	SHEETS	STA. 653+25.00	TO STA. 653+67.00	CONTRACT NO. 78161
DATE - 04/05/11	REVISIED -	ILLINOIS FED. AID PROJECT									