


P:\C\26703\T000\add\709str\steel\fabrication\drawings\039-0074978049-TOS-01.dgn 29-SEP-2011 10:39

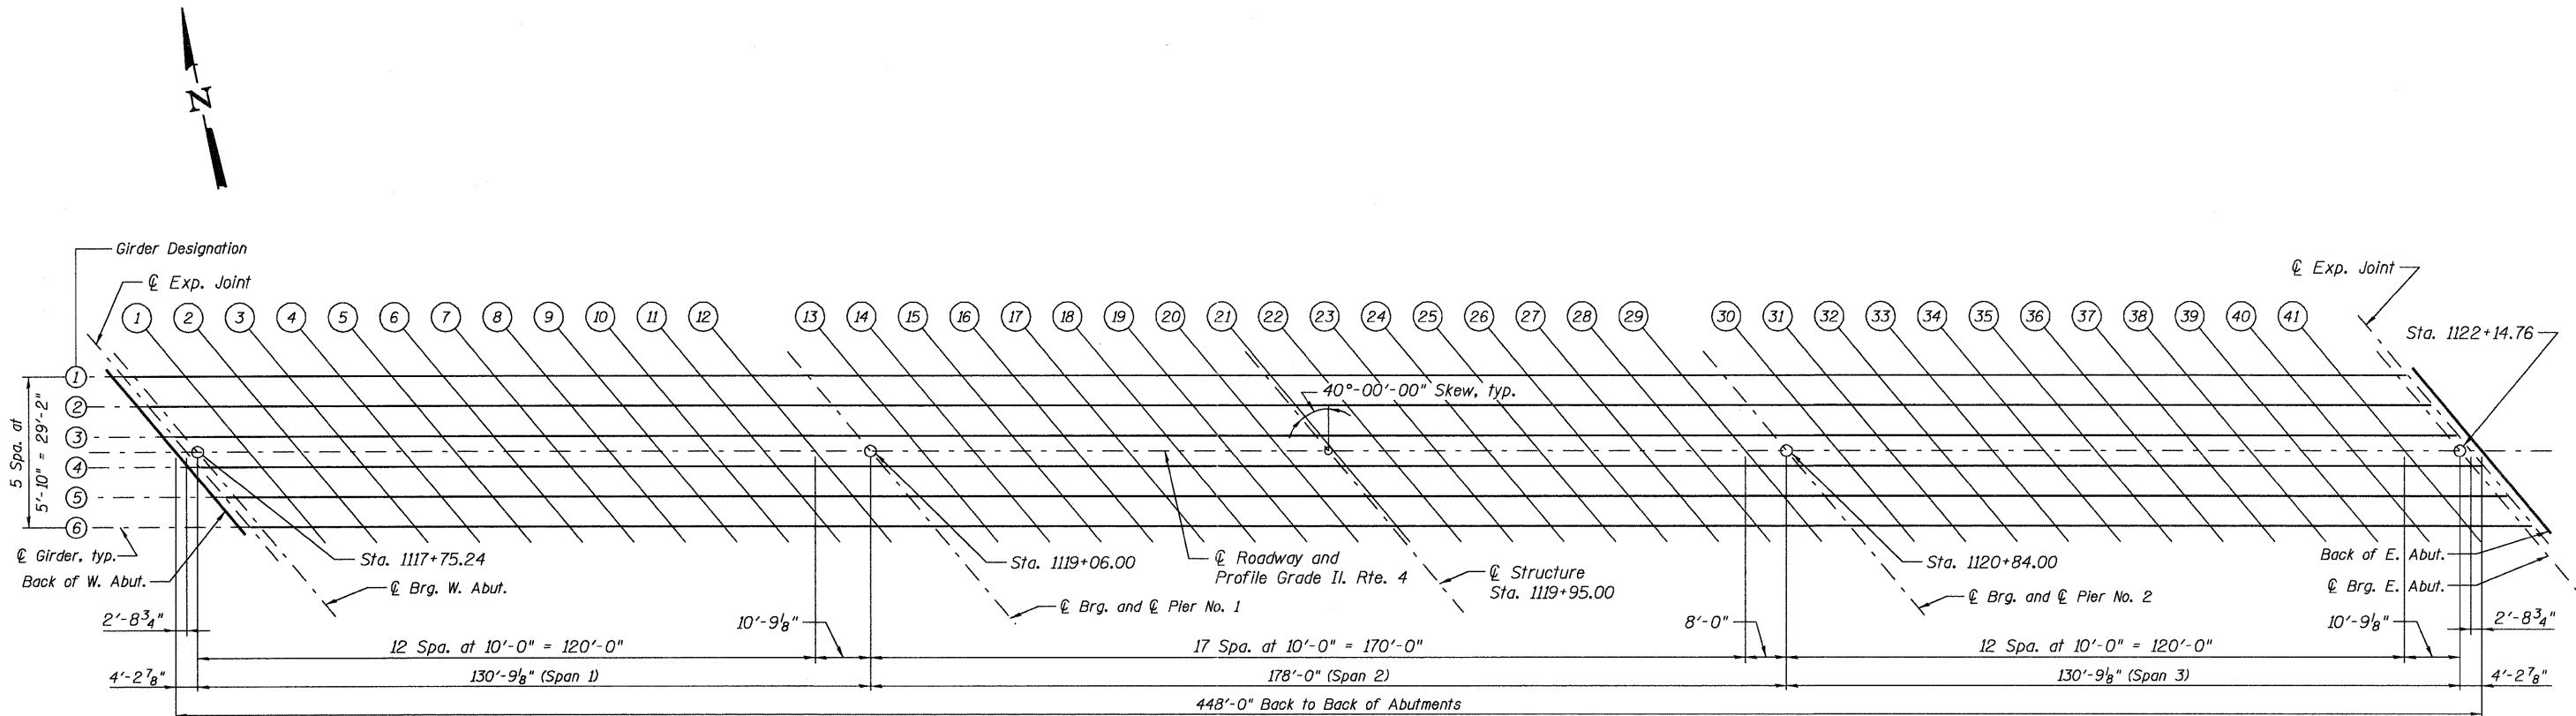

PLAN

FOR INFORMATION ONLY

	USER NAME =	DESIGNED - B. ERSCHEN	REVISED -	STATE OF ILLINOIS DEPARTMENT OF TRANSPORTATION	TOP OF SLAB ELEVATIONS STRUCTURE NO. 039-0074	F.A.P. RTE.	SECTION	COUNTY	TOTAL SHEETS	SHEET NO.
	PLOT DATE = 29-SEP-2011	CHECKED - M. CRONIN	REVISED -			686	114F-1	JACKSON	6	24
		DRAWN - C. SALLADE	REVISED -			CONTRACT NO. 78283				
	FILE NAME=039-0074978049-TOS-01.dgn	CHECKED - F. CAMBA	REVISED -			ILLINOIS FED. AID PROJECT				
SHEET NO. 4 OF 35 SHEETS										