


FINAL SURVEY	BY	DATE
SURVEYED		
PLOTTED		
NOTE BOOK		
AREAS CHECKED		
NO.		

ORIGINAL SURVEY	BY	DATE
SURVEYED		
PLOTTED		
NOTE BOOK		
AREAS CHECKED		
NO.		

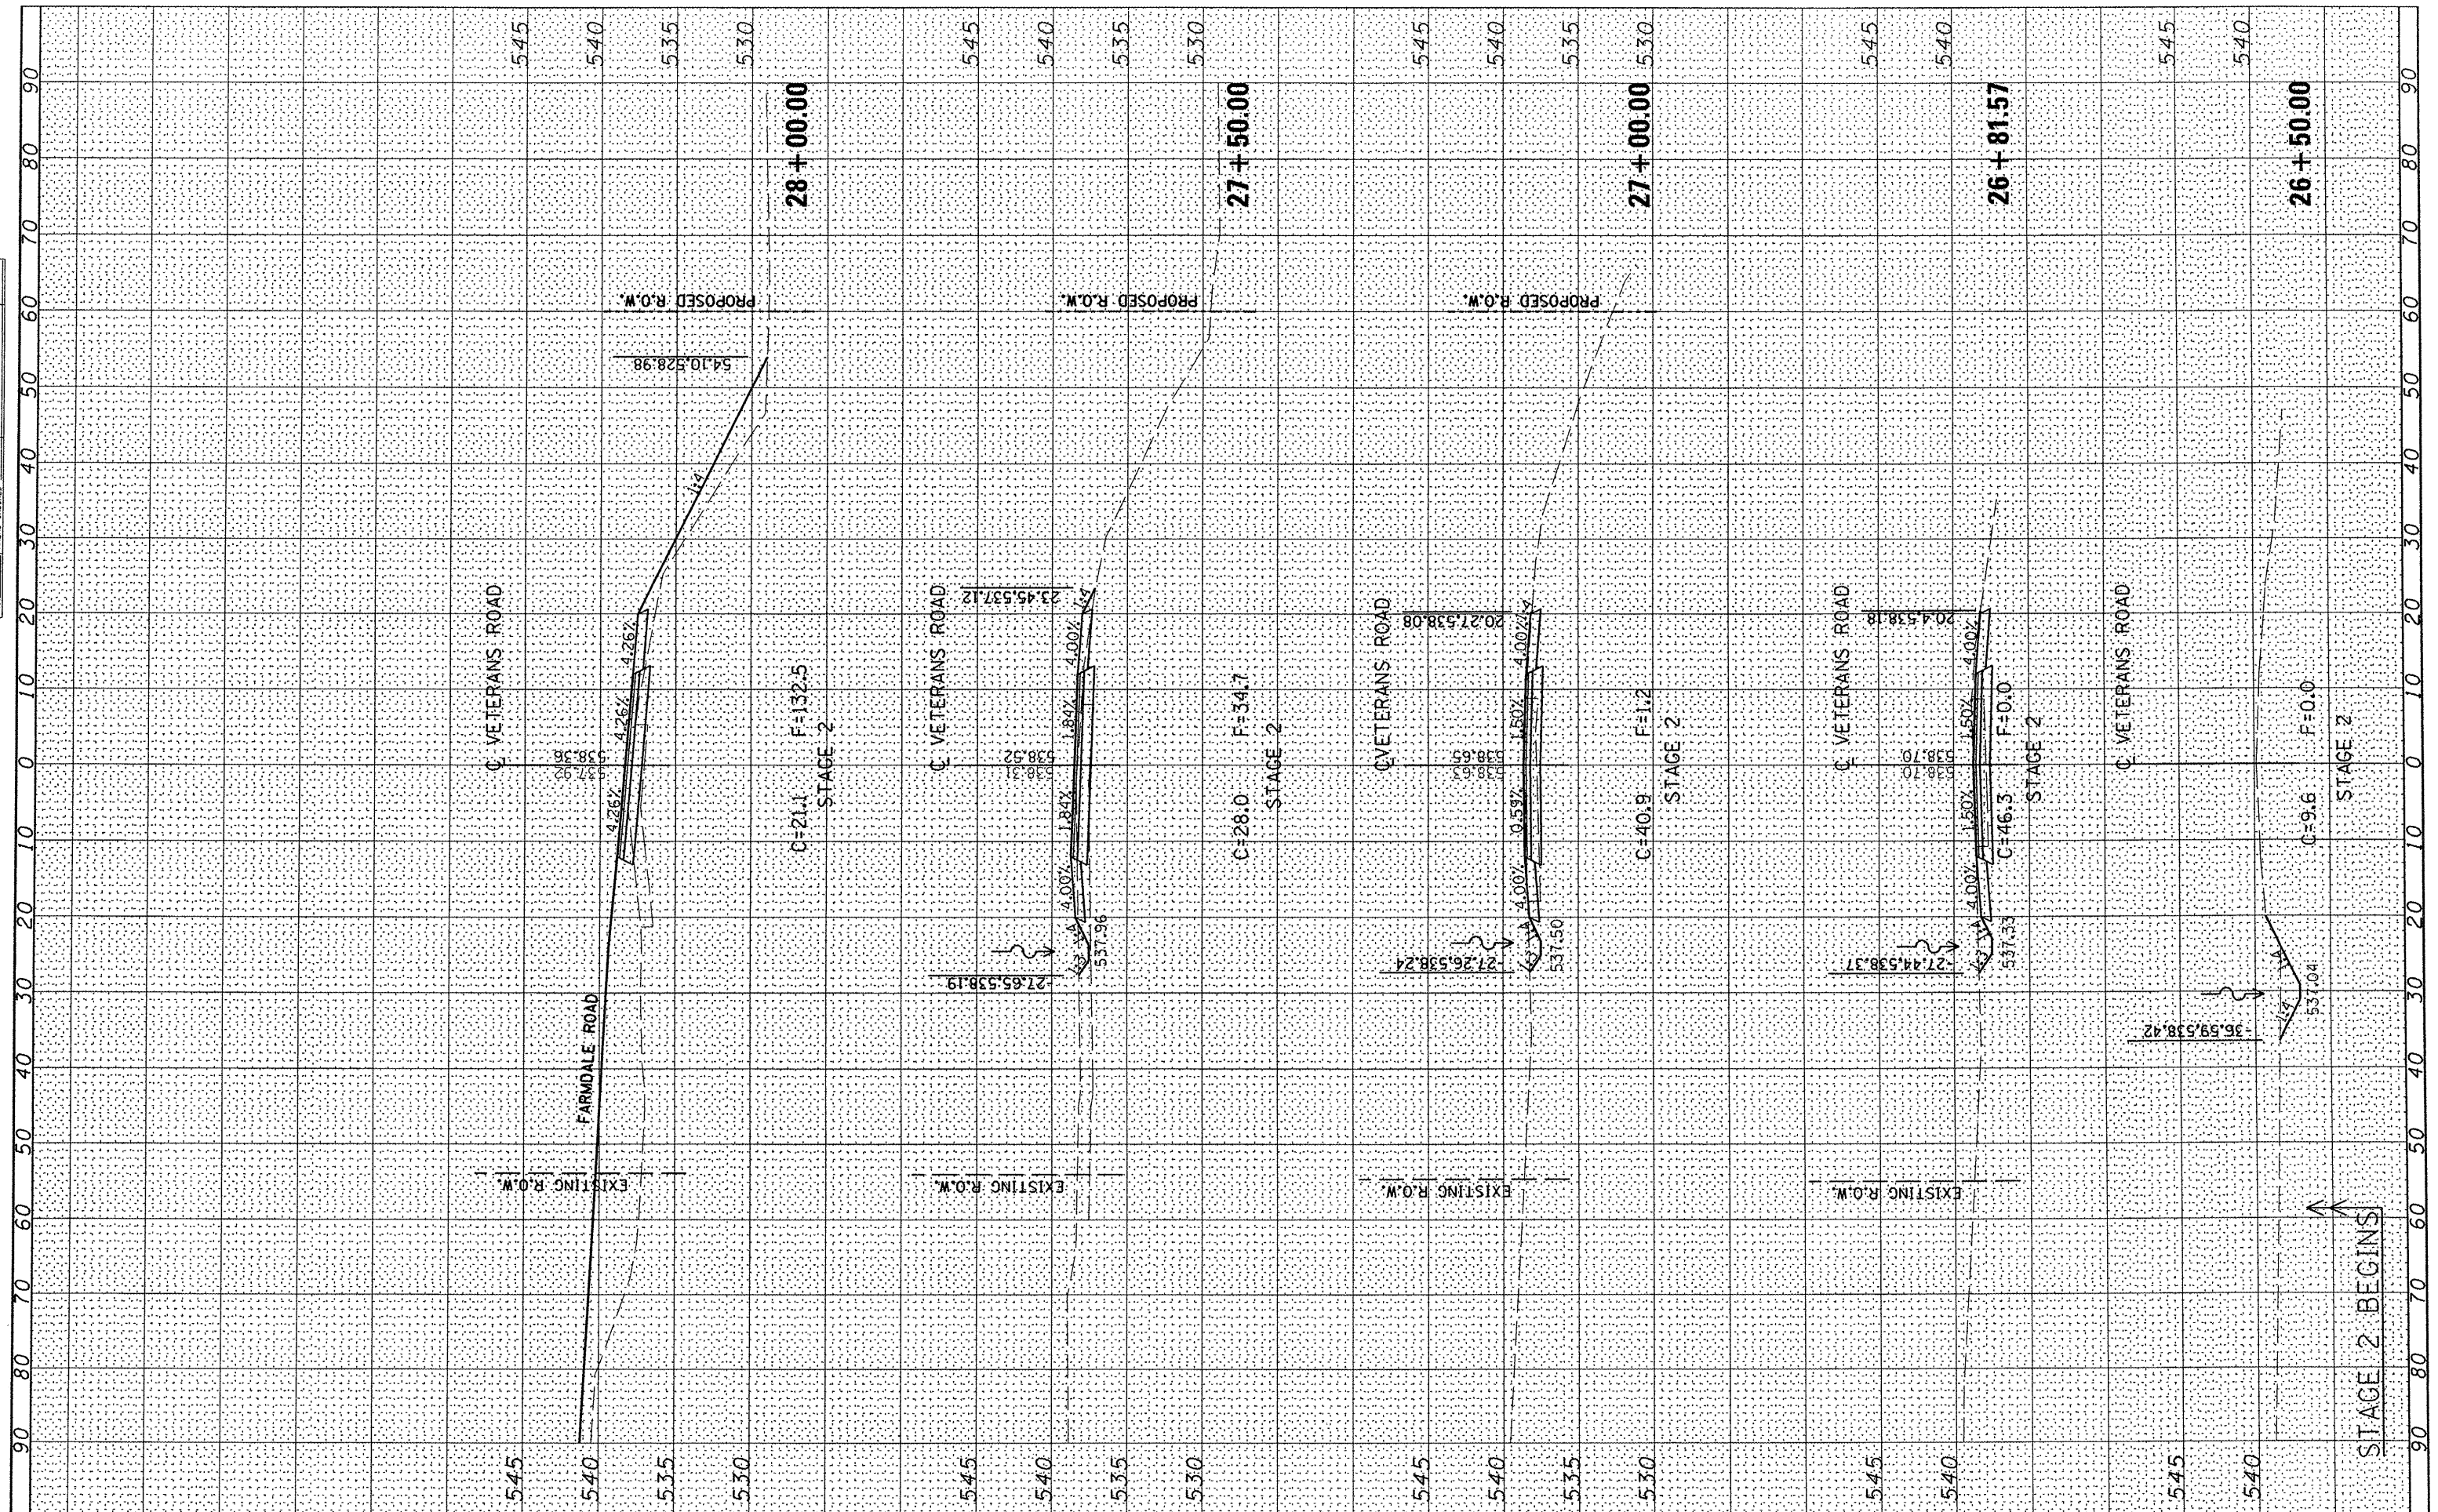

FILE NAME =	USER NAME = jdsptiller	DESIGNED -	REVISED -	<b>STATE OF ILLINOIS DEPARTMENT OF TRANSPORTATION</b>	<b>VETERANS ROAD PROPOSED VETERANS ROAD CROSS SECTIONS</b>		T.R.	SECTION	COUNTY	TOTAL SHEETS	SHEET NO.	
sa\237\2008\23708010\VeteransRoadBridgePh11\CADD	CADD Sheets\0408010-sht-xsc.dgn	DRAWN -	REVISED -		SCALE:	SHEET NO. OF SHEETS	STA. 26+50.0000 TO STA. 28+00.0000	156	06-07109-00-BR	TAZEWELL	53	43
	PLOT SCALE = 20.0000 / IN.	CHECKED -	REVISED -									
	PLOT DATE = 8/16/2011	DATE	REVISED -									
							CONTRACT NO. 89472		ILLINOISIFIED AID PROJECT			