


FINAL SURVEY	DATE
SUBMITTED	
NOTE BOOK	
TEMPLATE	
AREAS CHECKED	

ORIGINAL SURVEY	DATE
SUBMITTED	
NOTE BOOK	
TEMPLATE	
AREAS CHECKED	

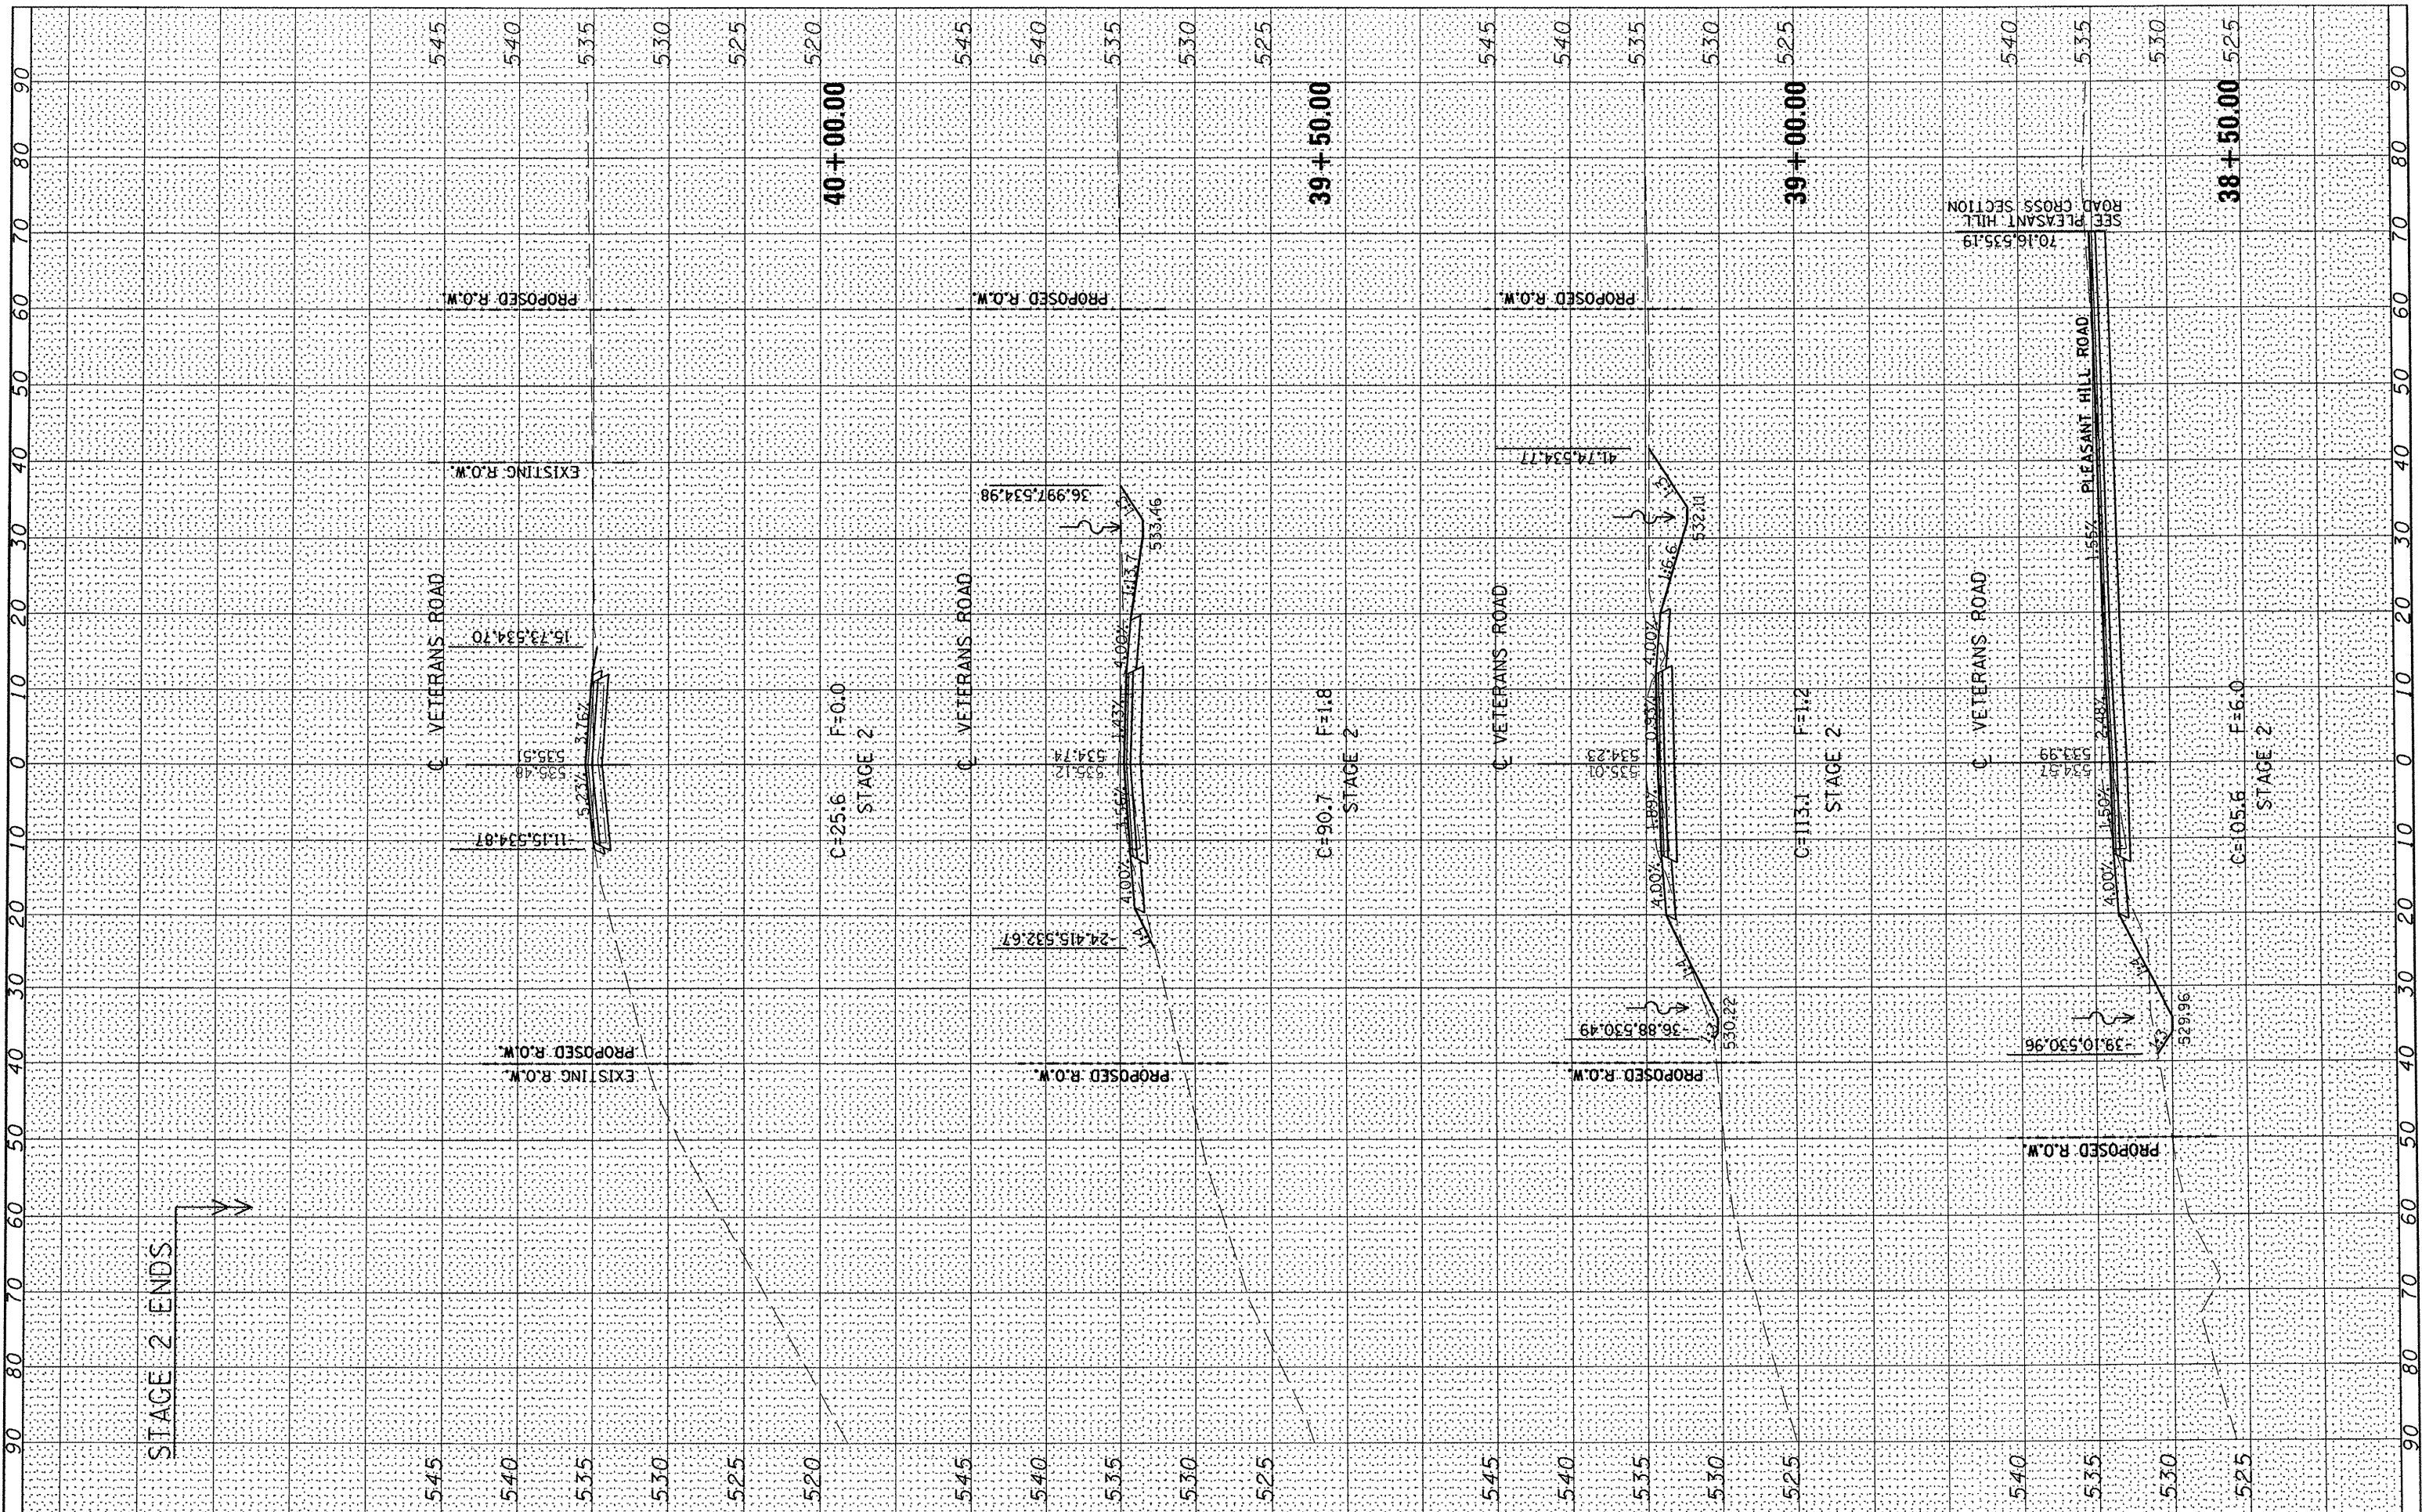

FILE NAME = s:\237\2008\2370801\0\VeteransRoadBridgePh11\CADD

USER NAME = jdsptiller
 CADD Sheets\0408010-sht-xsc.dgn
 PLOT SCALE = 20.0000 / IN.
 PLOT DATE = 8/16/2011

DESIGNED -
 DRAWN -
 CHECKED -
 DATE -

REVISED -
 REVISED -
 REVISED -
 REVISED -

STATE OF ILLINOIS
 DEPARTMENT OF TRANSPORTATION

VETERANS ROAD
 PROPOSED VETERANS ROAD CROSS SECTIONS
 SCALE: SHEET NO. OF SHEETS STA. 38+50.0000 TO STA. 40+00.0000

T.R	SECTION	COUNTY	TOTAL SHEETS	SHEET NO.
156	06-07109-00-BR	TAZEWELL	53	48
			CONTRACT NO. 89472	
ILLINOIS FED. AID PROJECT				