


DATE	
BY	
DESIGNED	
CHECKED	
PLANNED	
NOTED	
NO.	

DATE	
BY	
DESIGNED	
CHECKED	
PLANNED	
NOTED	
NO.	

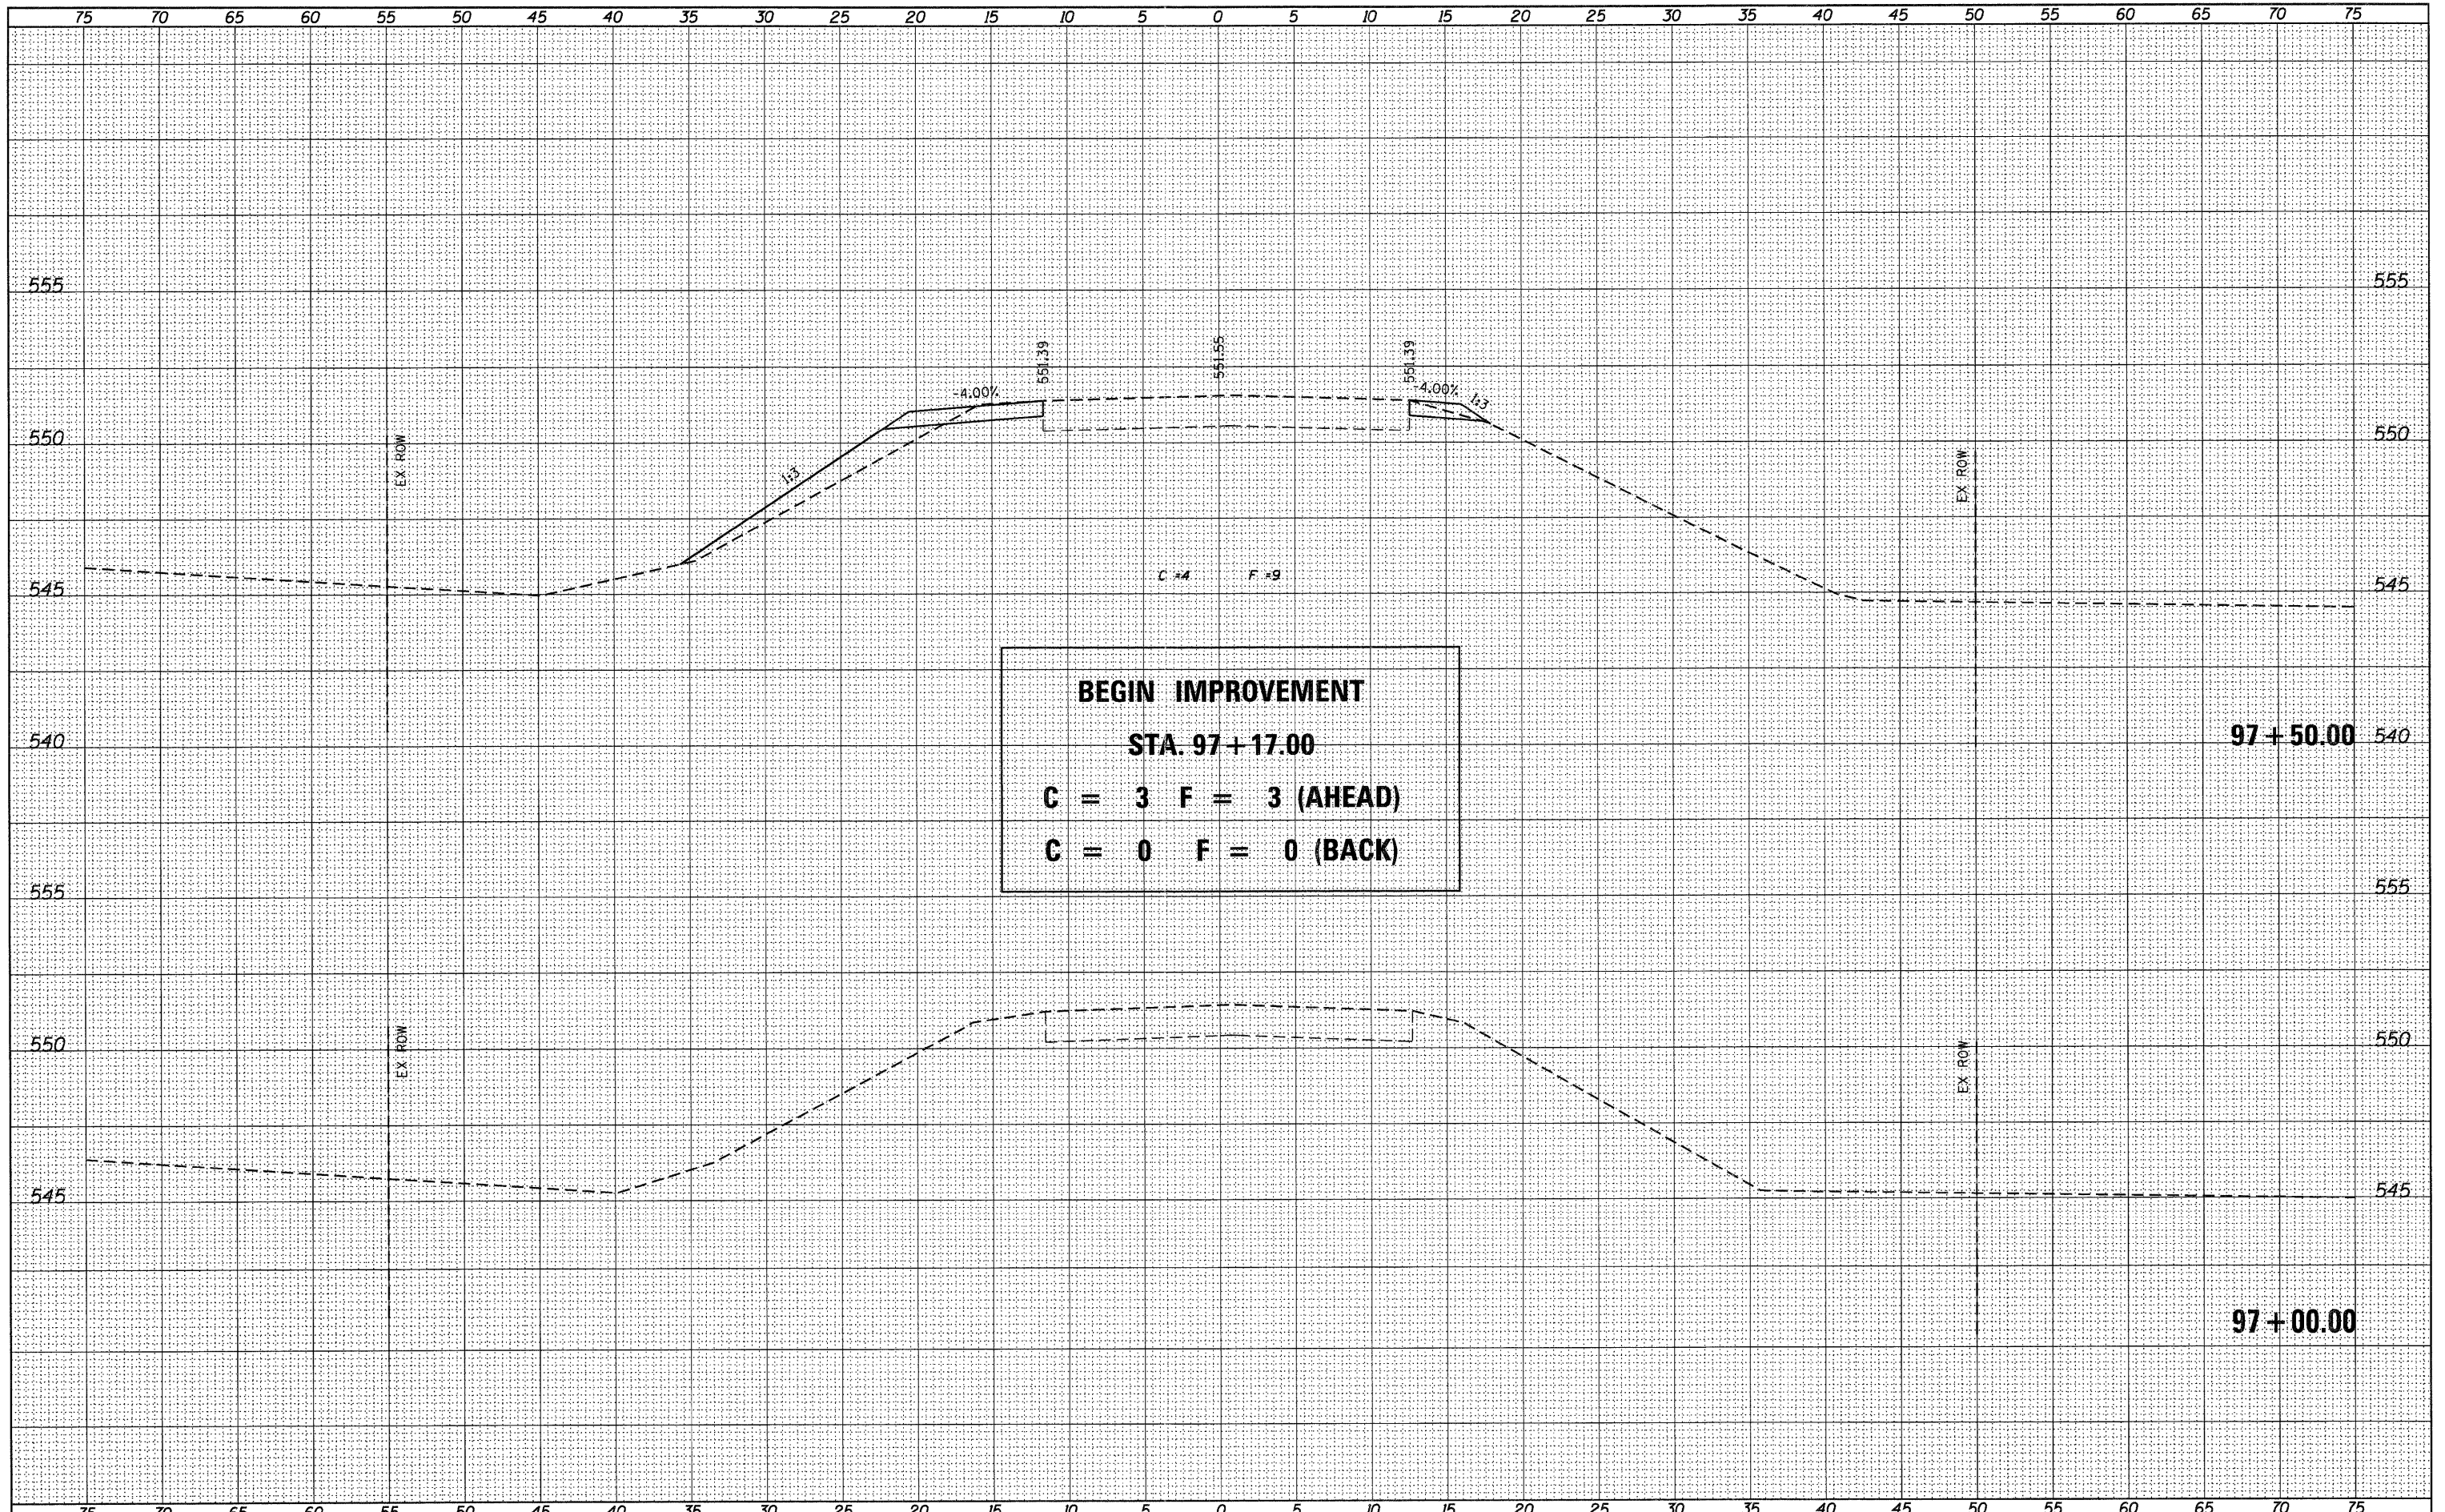

USER NAME = dhaberling	DESIGNED -	REVISED -
FILE NAME = D612345-sht-xso.dgn	CHECKED -	REVISED -
PLOT DATE = 9/7/2011	DRAWN -	REVISED -
PLOT TIME = 11:11:47 AM	CHECKED -	REVISED -

DESIGNED -	REVISED -
CHECKED -	REVISED -
DRAWN -	REVISED -
CHECKED -	REVISED -

7018 KINGSMILL CT,
SPRINGFIELD, IL
(217) 483-9457
ENGINEERING DESIGN FIRM #184001036

**STATE OF ILLINOIS
DEPARTMENT OF TRANSPORTATION**

**CROSS SECTIONS
CH 4 OVER BUCKHART CREEK**
SCALE: 1" = 5'
SHEET NO. 1 OF 7 SHEETS
STA. 97+00.00 TO STA. 97+50.00

F.A.S. RTE.	SECTION	COUNTY	TOTAL SHEETS	SHEET NO.
556	08-0019-04-BR	SANGAMON	25	19
SN 084-0480			CONTRACT NO. 93556	
ILLINOIS FED. AID PROJECT				