


END EARTHWORK
STA. 98+82.13
C = 0 F = 0 (AHEAD)
C = 20 F = 27 (BACK)

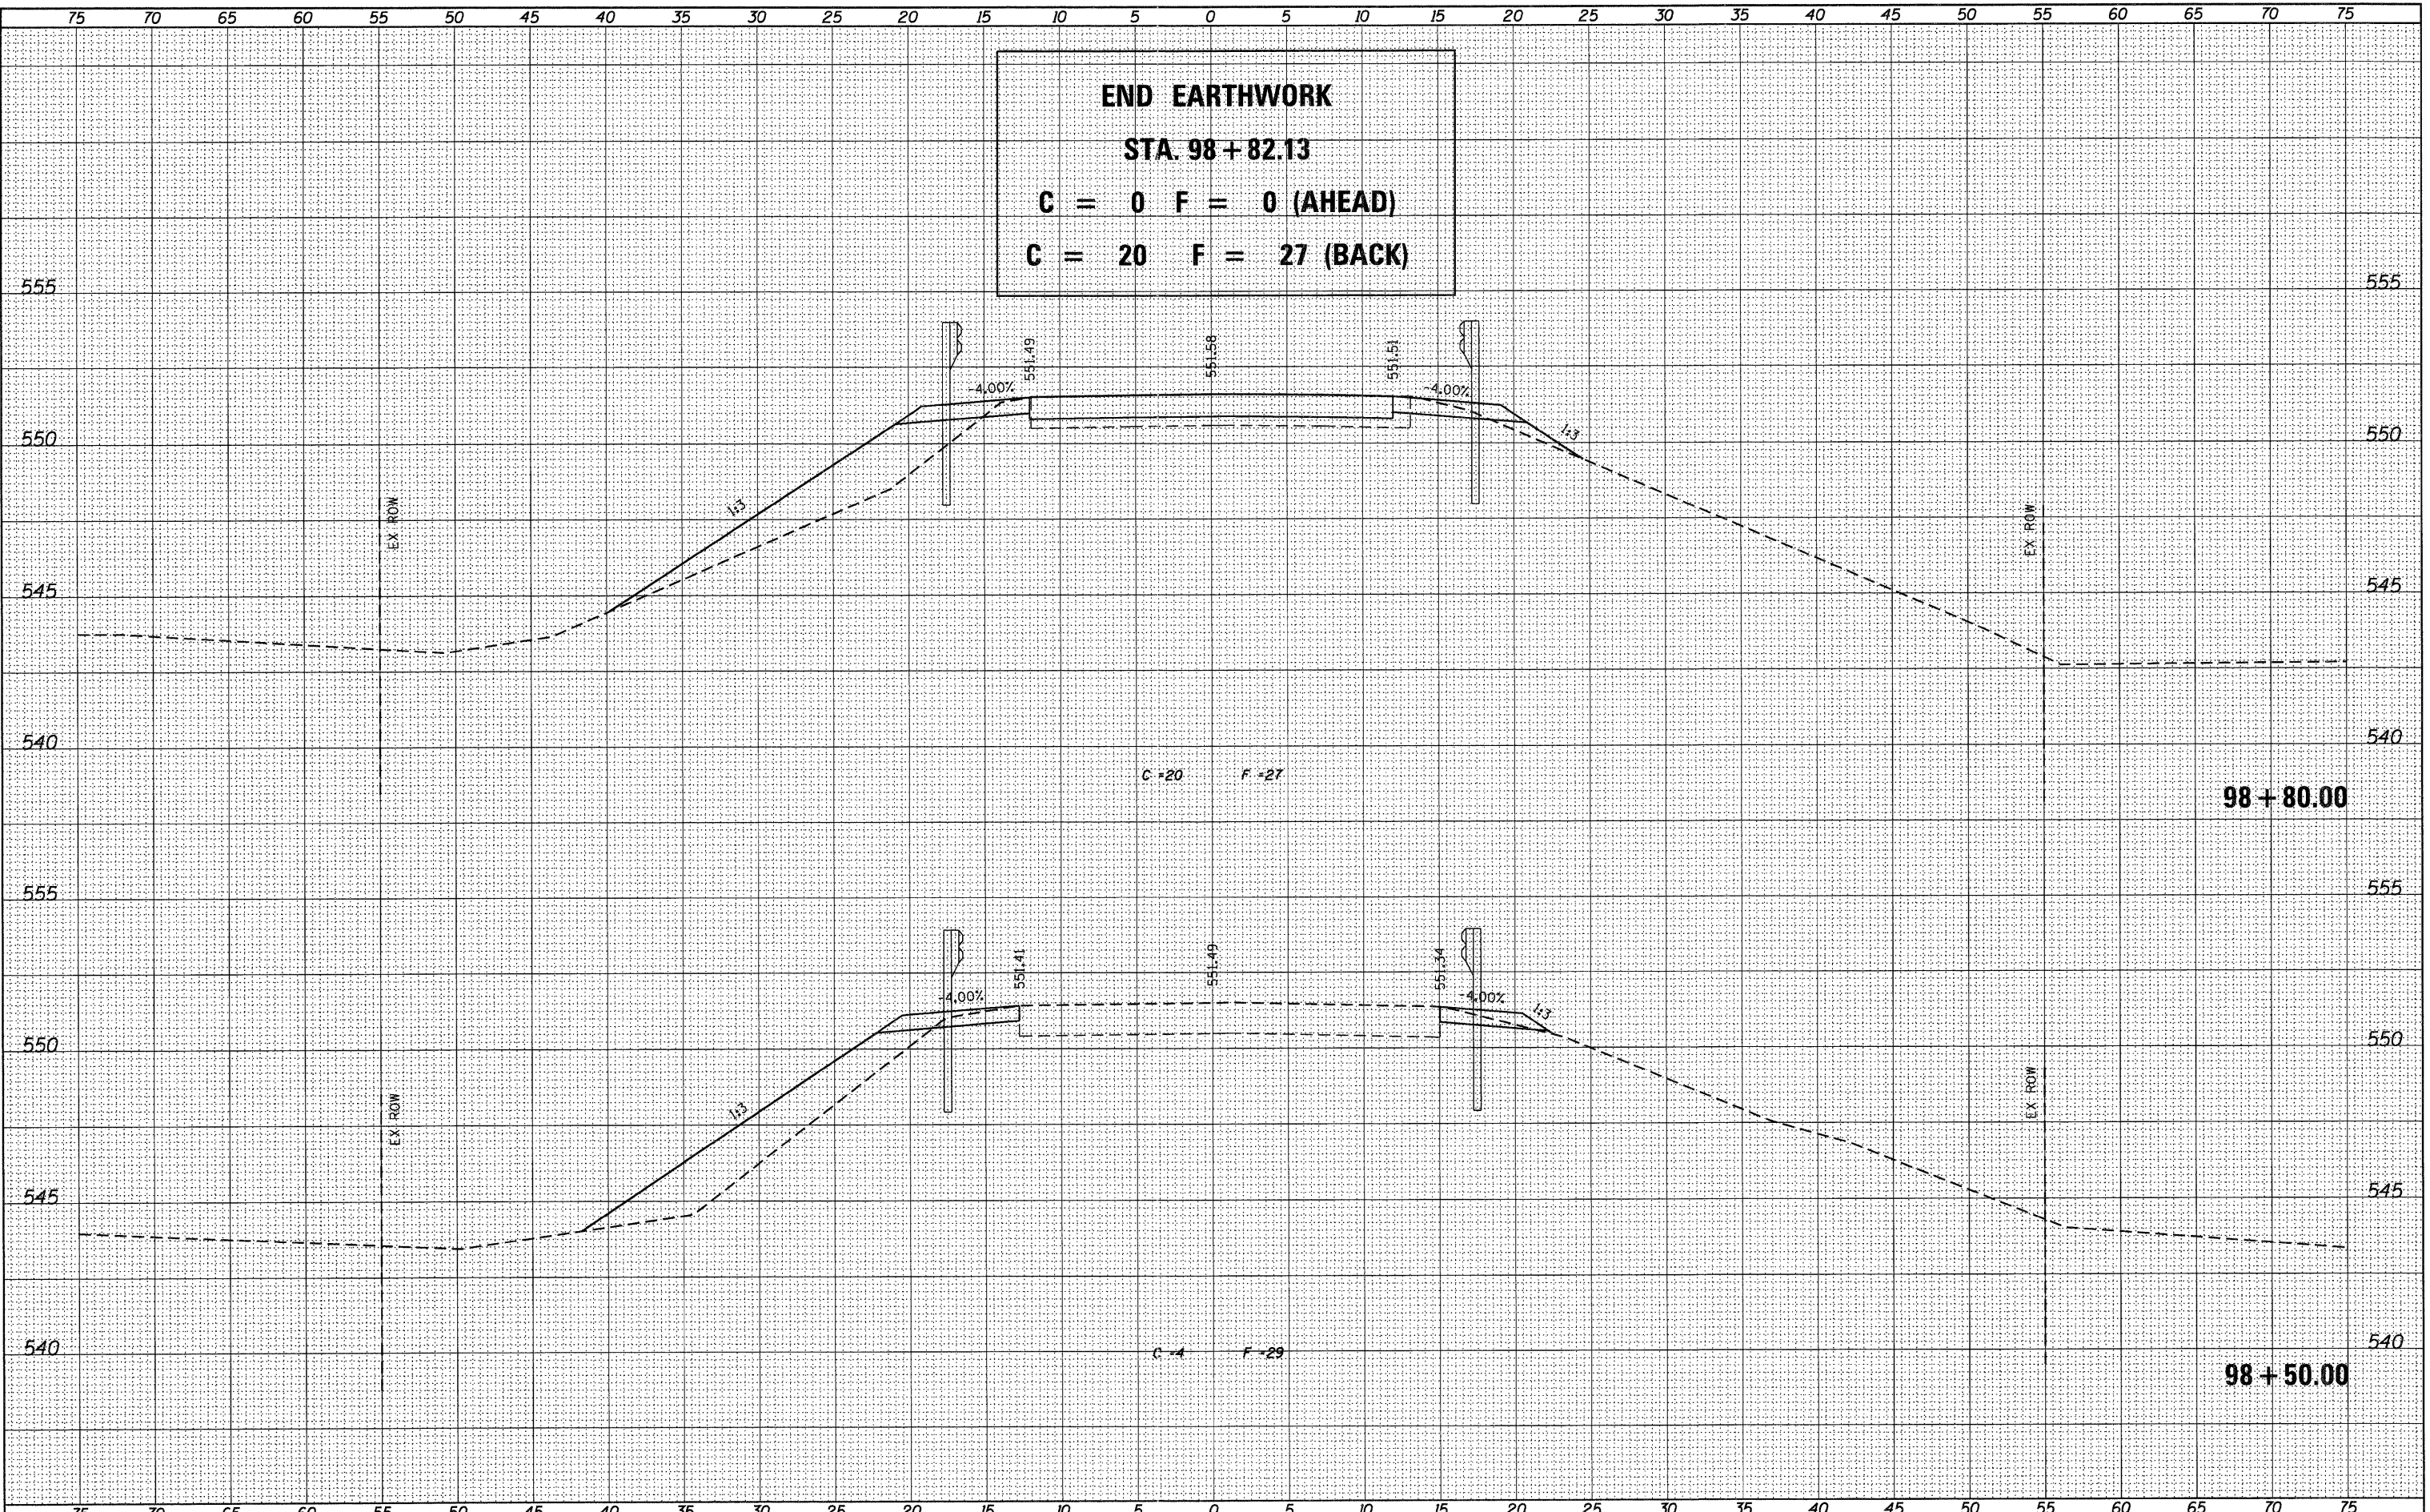

DATE	
BY	
DESIGNED	
CHECKED	
PLANNED	
NOTED	
NO.	

DATE	
BY	
DESIGNED	
CHECKED	
PLANNED	
NOTED	
NO.	

USER NAME = dheberling
 FILE NAME = D612345-sht-xso.dgn
 PLOT DATE = 9/7/2011
 PLOT TIME = 11:15:50 AM

DESIGNED -
 CHECKED -
 DRAWN -
 CHECKED -

7018 KINGSMILL CT.,
 SPRINGFIELD, IL
 (217) 483-9457
ENGINEERING DESIGN FIRM #184001036

STATE OF ILLINOIS
DEPARTMENT OF TRANSPORTATION

CROSS SECTIONS
CH 4 OVER BUCKHART CREEK
 SCALE: 1" = 5' SHEET NO. 3 OF 7 SHEETS STA. 98+50.00 TO STA. 98+80.00

F.A.S. RTE.	SECTION	COUNTY	TOTAL SHEETS	SHEET NO.
556	08-00119-04-BR	SANGAMON	25	21
SN 084-0480			CONTRACT NO. 93556	
ILLINOIS FED. AID PROJECT				