


DATE	
BY	
DESIGNED	
CHECKED	
PLotted	
TEMPLATE	
AREAS	
CHECKED	
NO.	

DATE	
BY	
DESIGNED	
CHECKED	
PLotted	
TEMPLATE	
AREAS	
CHECKED	
NO.	

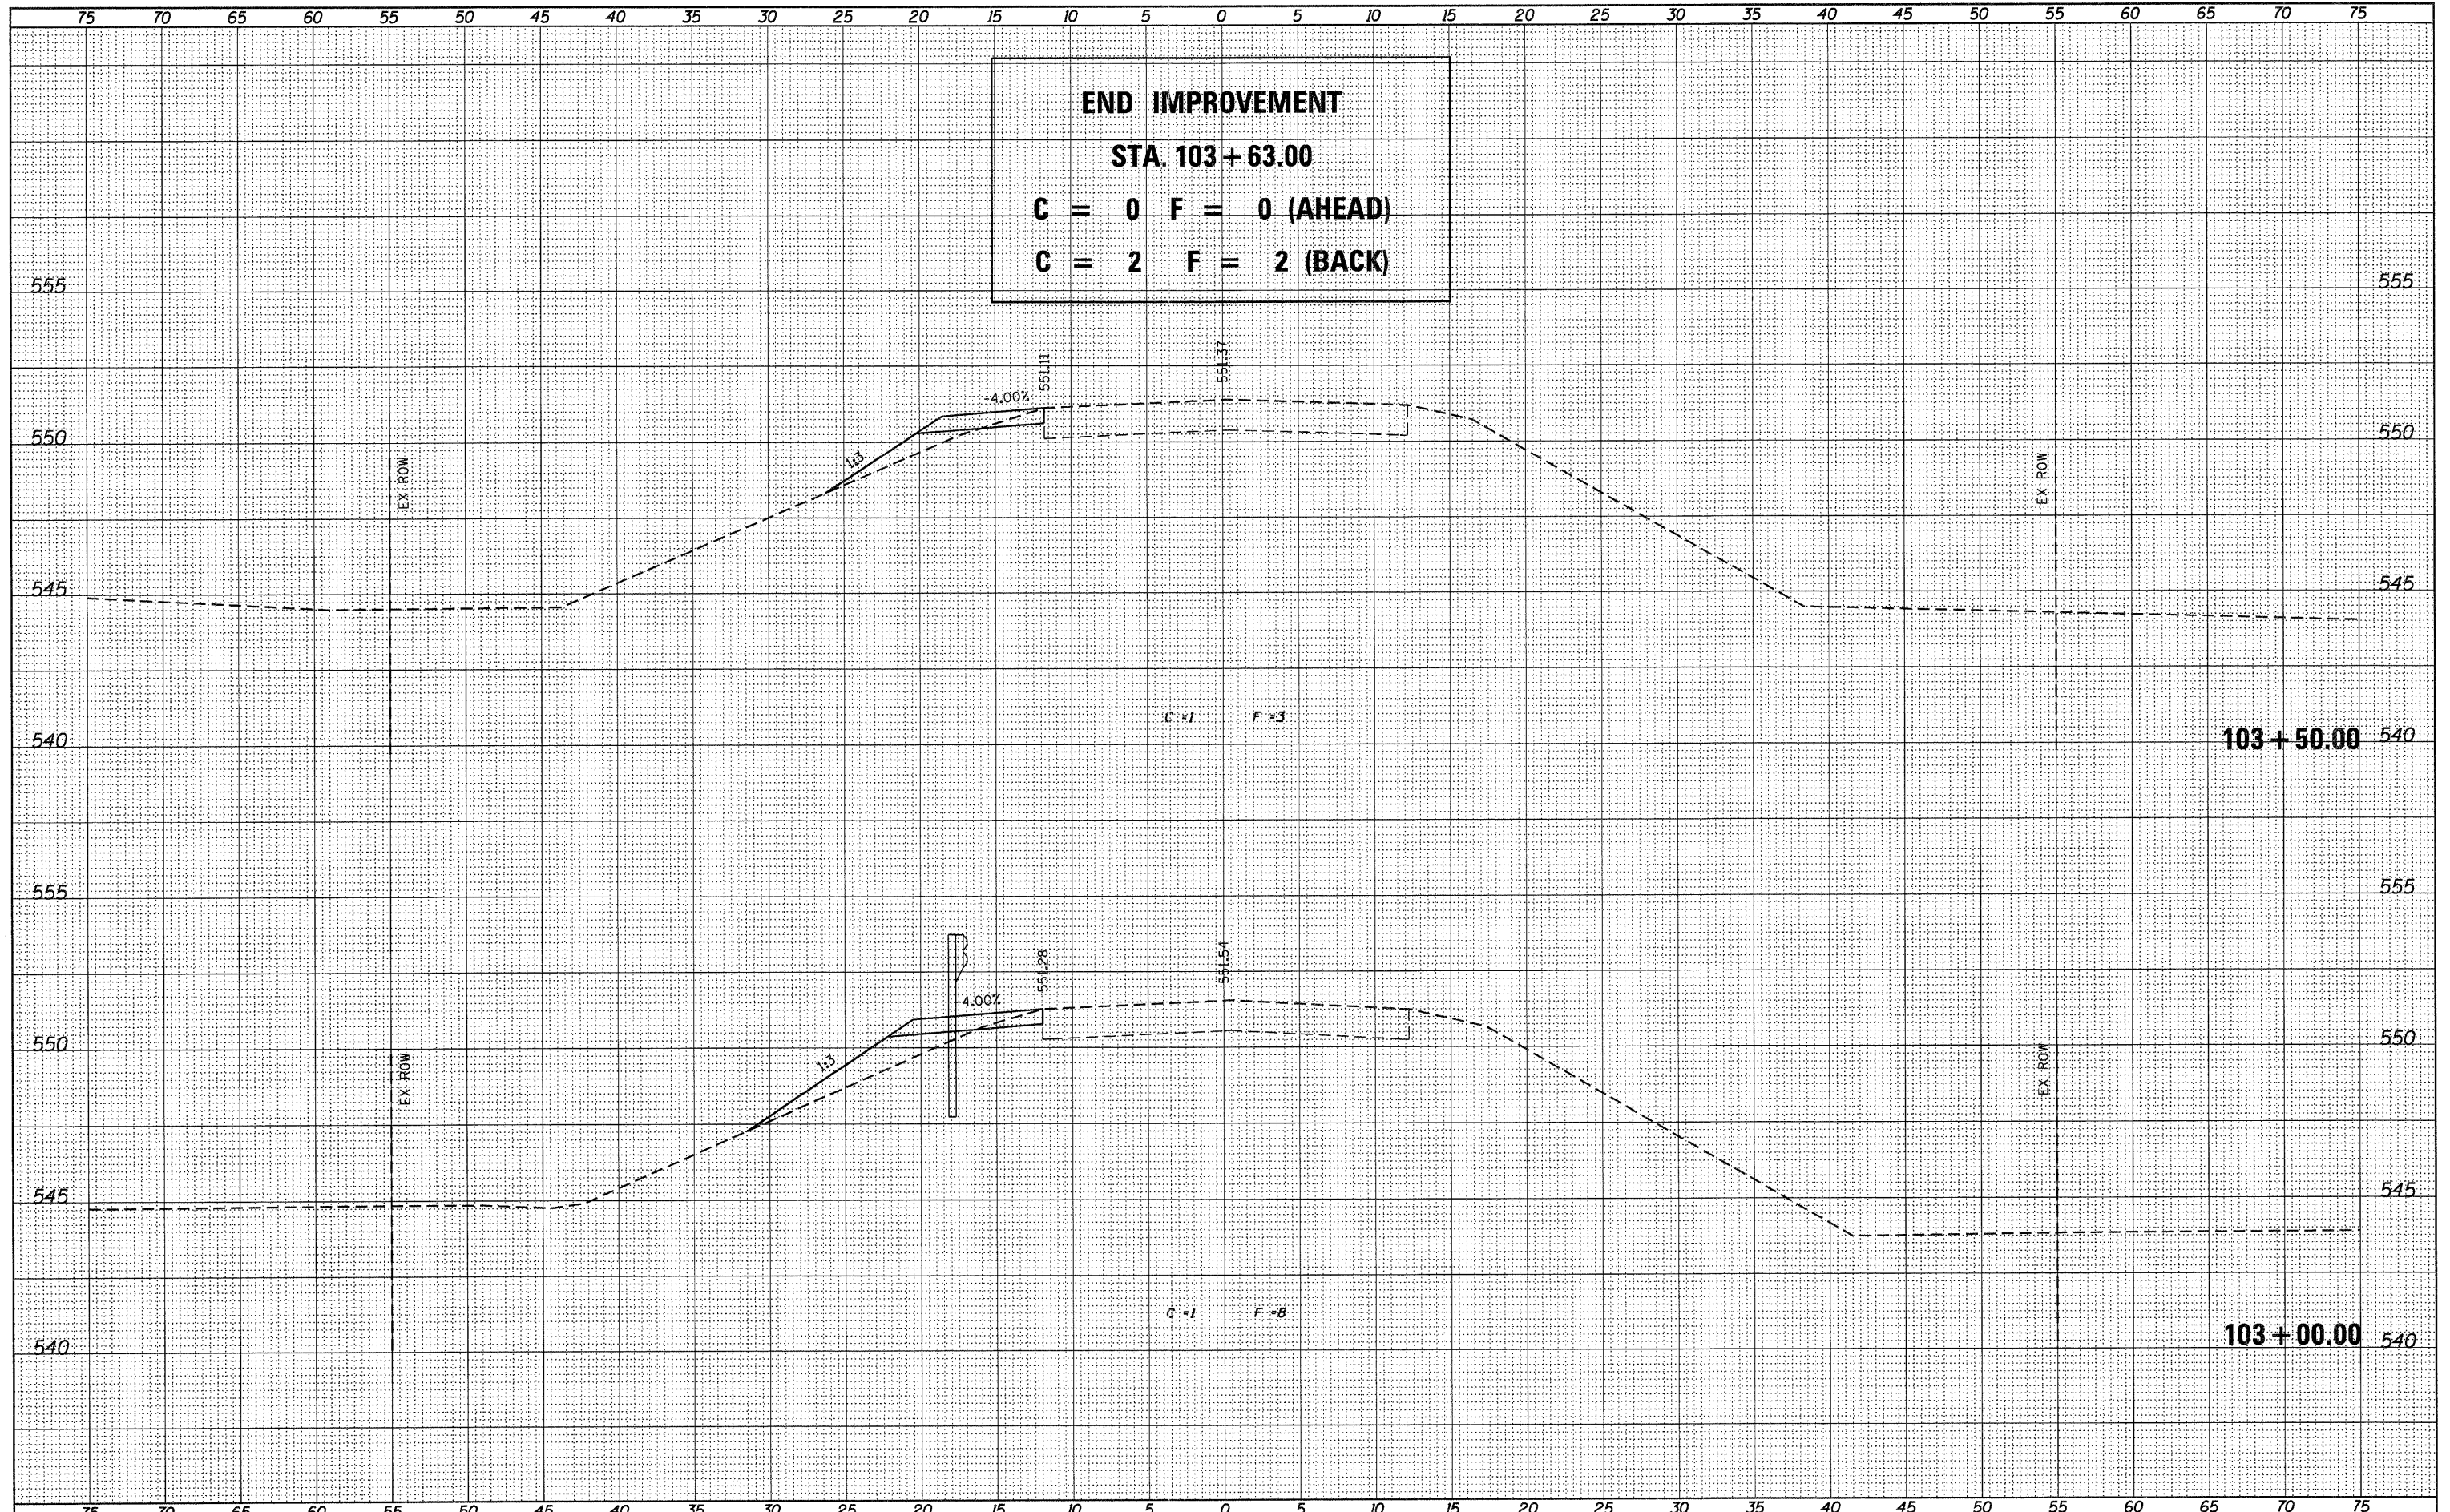

USER NAME = dheberling	DESIGNED -	REVISED -
FILE NAME = D612345-sht-xsc.dgn	CHECKED -	REVISED -
PLOT DATE = 9/7/2011	DRAWN -	REVISED -
PLOT TIME = 11:11:55 AM	CHECKED -	REVISED -

75	70	65	60	55	50	45	40	35	30	25	20	15	10	5	0	5	10	15	20	25	30	35	40	45	50	55	60	65	70	75
----	----	----	----	----	----	----	----	----	----	----	----	----	----	---	---	---	----	----	----	----	----	----	----	----	----	----	----	----	----	----

ENGINEERING  
 7018 KINGSMILL CT.,  
 SPRINGFIELD, IL  
 (217) 483-9457  
 DESIGN FIRM #184001036

STATE OF ILLINOIS  
 DEPARTMENT OF TRANSPORTATION

CROSS SECTIONS  
 CH 4 OVER BUCKHART CREEK  
 SCALE: 1" = 5'  
 SHEET NO. 6 OF 7 SHEETS  
 STA. 103+00.00 TO STA. 103+50.00

F.A.S. RTE.	SECTION	COUNTY	TOTAL SHEETS	SHEET NO.
556	08-00119-04-BR	SANGAMON	25	24
SN 084-0480			CONTRACT NO. 93556	
ILLINOIS FED. AID PROJECT				