


DATE	
BY	
SURVEYED	
PLOTTED	
TEMPLATE	
AREAS CHECKED	
FINAL SURVEY NOTE BOOK NO.	

DATE	
BY	
SURVEYED	
PLOTTED	
TEMPLATE	
AREAS CHECKED	
ORIGINAL SURVEY NOTE BOOK NO.	

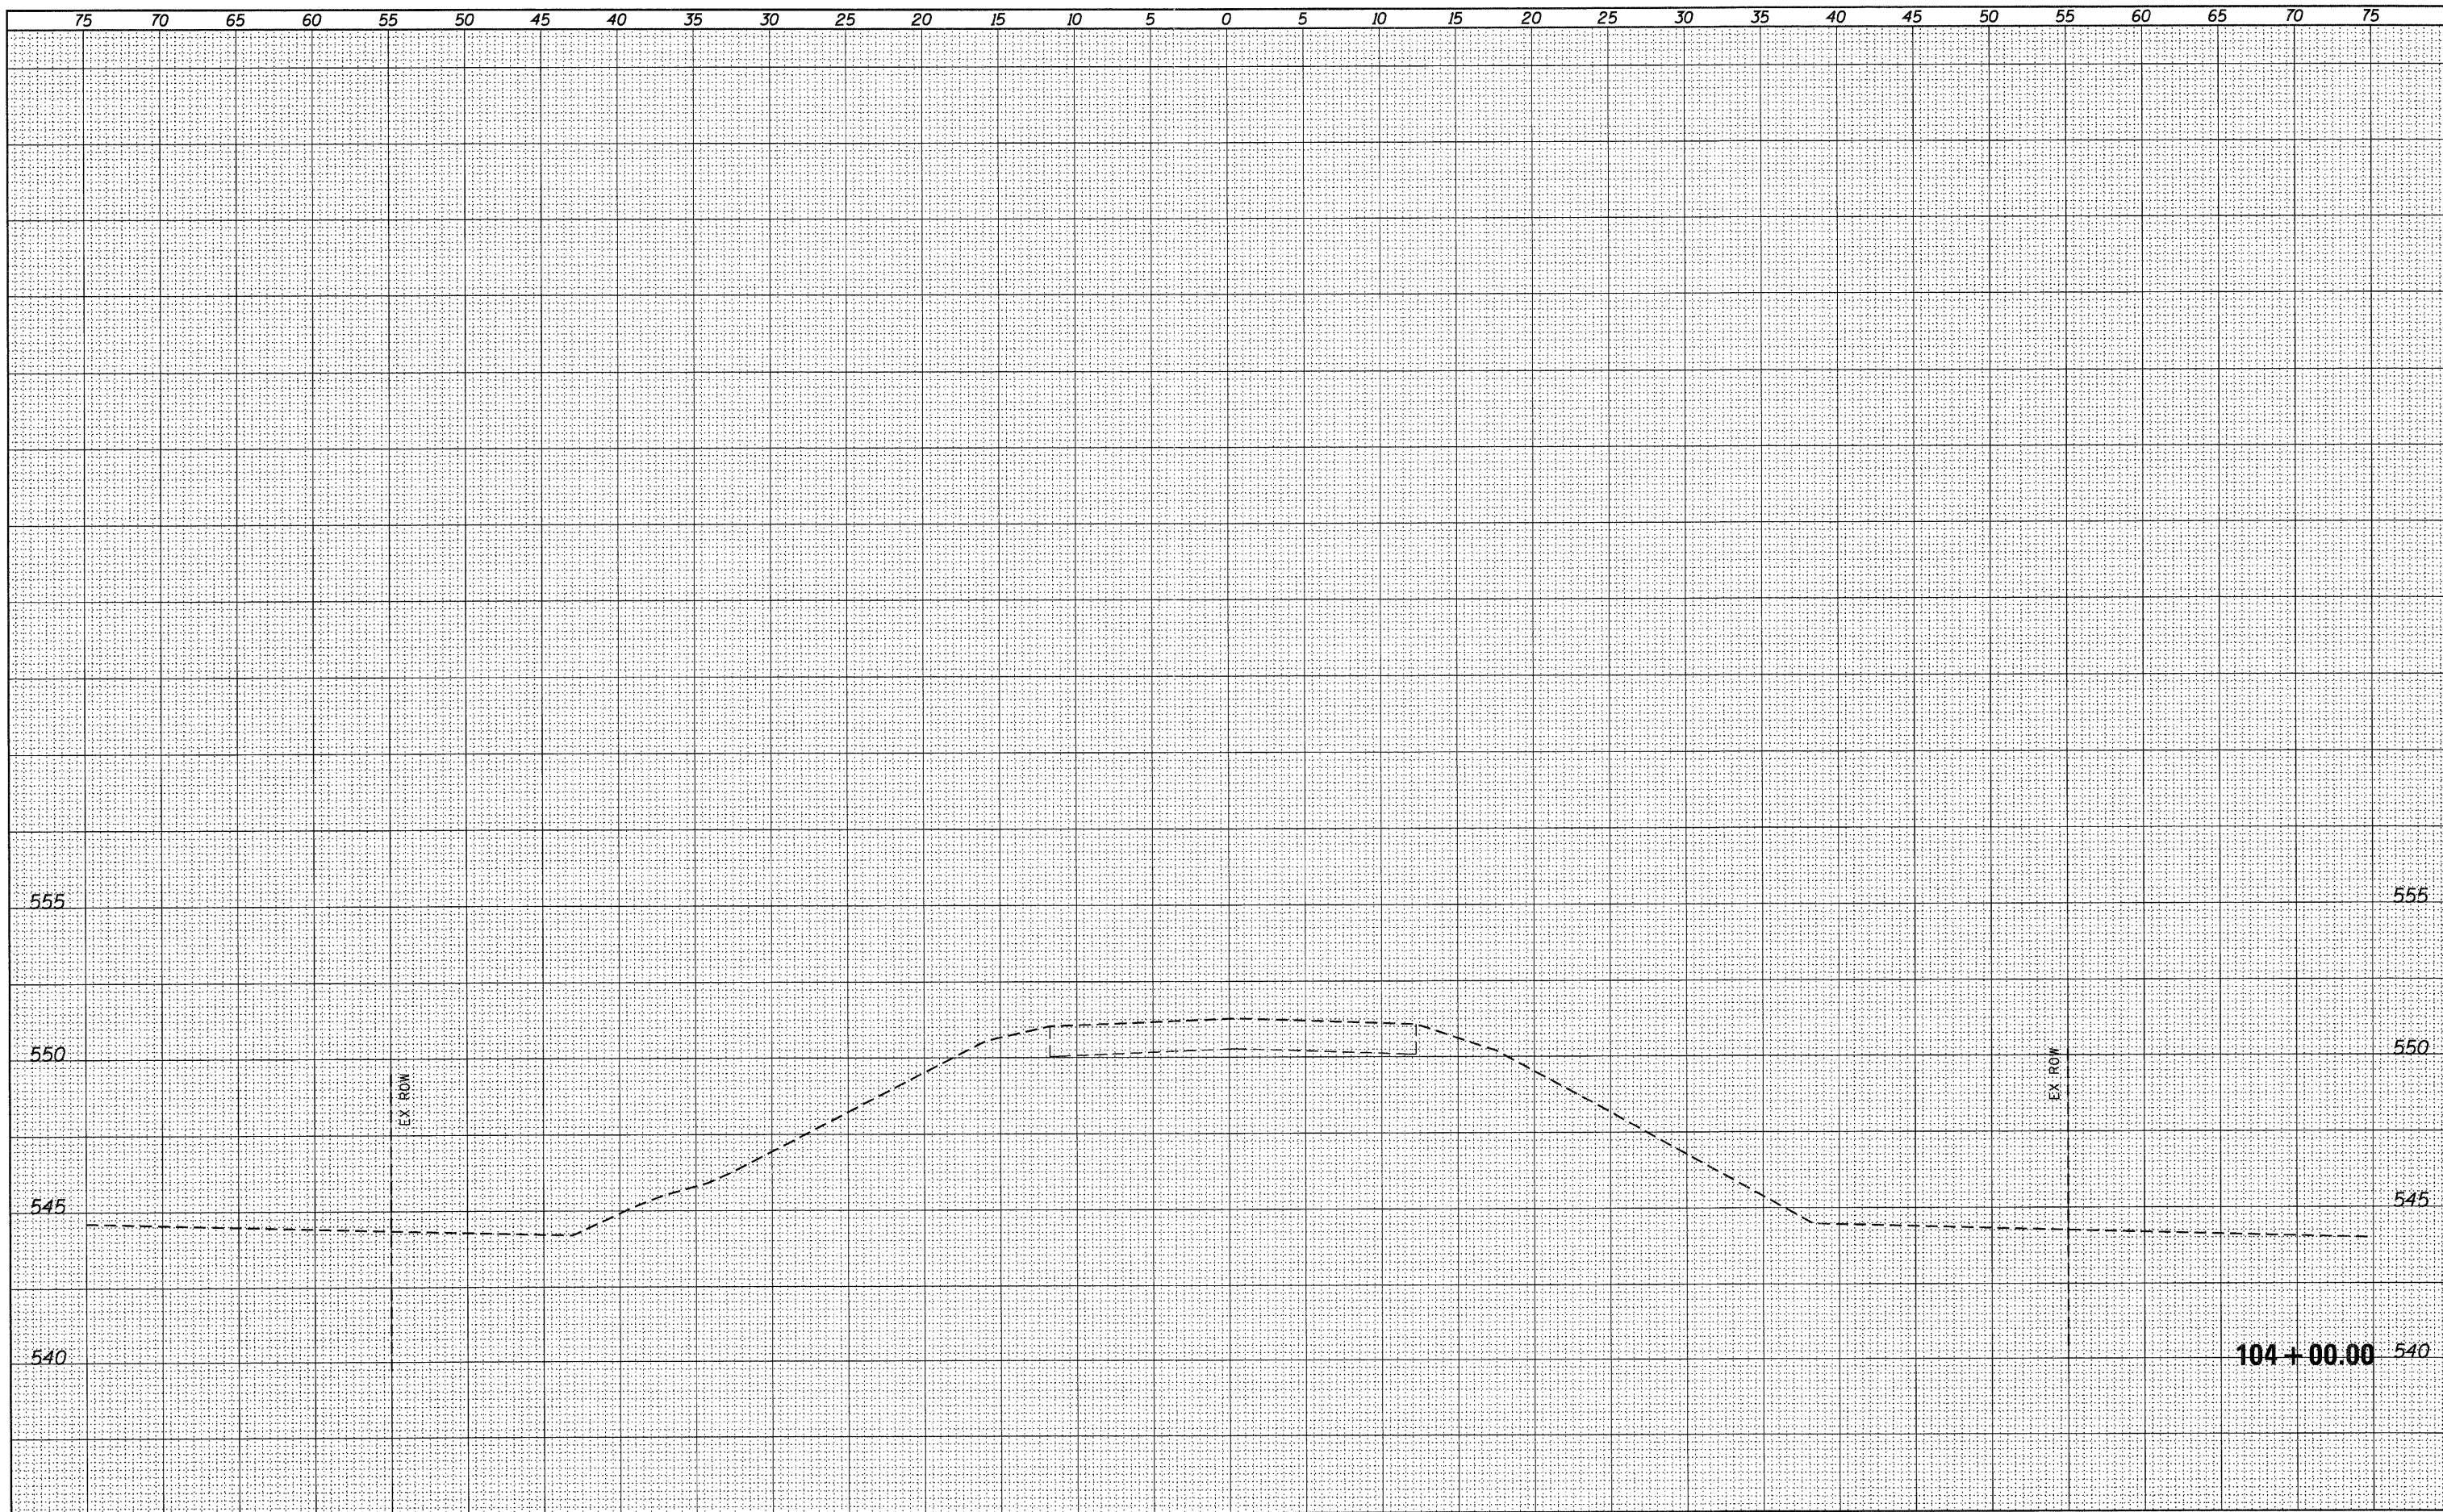

USER NAME = dheberling	DESIGNED -	REVISED -	7018 KINGSMILL CT. SPRINGFIELD, IL (217) 483-9457 DESIGN FIRM #184001036	<b>CROSS SECTIONS</b> <b>CH 4 OVER BUCKHART CREEK</b>				F.A.S. RTE.	SECTION	COUNTY	TOTAL SHEETS	SHEET NO.
FILE NAME = D612345-sht-xsc.dgn	CHECKED -	REVISED -						556	08-00119-04-BR	SANGAMON	25	25
PLOT DATE = 9/7/2011	DRAWN -	REVISED -		SCALE: 1" = 5'				SHEET NO. 7 OF 7 SHEETS		STA. 104+00.00 TO STA. 104+00.00		CONTRACT NO. 93556
PLOT TIME = 11:11:56 AM	CHECKED -	REVISED -		ENGINEERING				ILLINOIS FED. AID PROJECT				