


SEE CONSTR DETAILS FOR SIGN PLACEMENT NEAR PR SIDEWALK

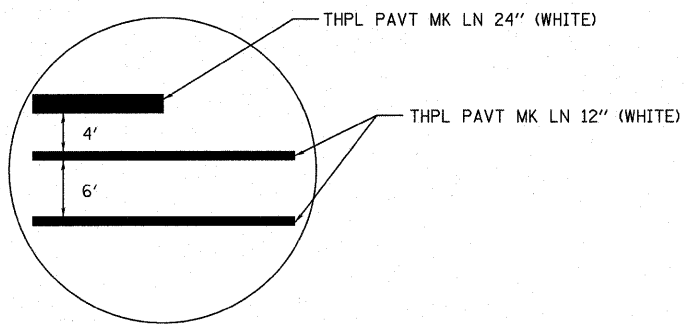

CROSSWALK DETAIL

FILE NAME = h:\p\26013\microstation\cadd sheets\0828013-eh-pmk.dgn	USER NAME = randy	DESIGNED - TLC	REVISED -	STATE OF ILLINOIS DEPARTMENT OF TRANSPORTATION	PAVEMENT MARKING & SIGNAGE PLAN			F.A.U. RTE.	SECTION	COUNTY	TOTAL SHEETS	SHEET NO.
	PLOT SCALE = 20.0000' / IN.	DRAWN - RGV	REVISED -					9302	08-00047-00-PV	MONROE	25	13
	PLOT DATE = 7/28/2011	CHECKED -	REVISED -					S MAIN ST RECONSTRUCTION				CONTRACT NO. 97467
		DATE -	REVISED -					ILLINOIS FED. AID PROJECT				
					SCALE: 1" = 20'	SHEET NO. 1 OF 1 SHEETS	STA. 5+00	TO STA. 10+00				