
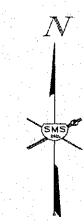


- NOTES:
1. REFER TO SPECIFICATIONS FOR ADDITIONAL REQUIREMENTS.
  2. COORDINATE INSTALLATION OF PLANTINGS TO AVOID STORING PLANTS ON SITE.
  3. NOTIFY ENGINEER FOR ON-SITE COORDINATION AND APPROVAL OF PLANT SPACINGS AND ARRANGEMENT DURING PLANTING OPERATIONS.


SECTION	COUNTY	TOTAL SHEETS	SHEET NO.
08-00021-00-PK	MADISON	12	10
CONTRACT NO. 97473			

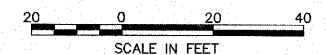

REVISIONS

**PDS**  
 PLANNING DESIGN STUDIO  
 727 North First Street, Suite 860  
 Saint Louis, Missouri, 63102  
 Phone (314) 241-3600

**IMPROVEMENT PLANS FOR HOFFMAN GARDENS  
 VILLAGE OF GODFREY, ILLINOIS  
 PLANTING PLAN**

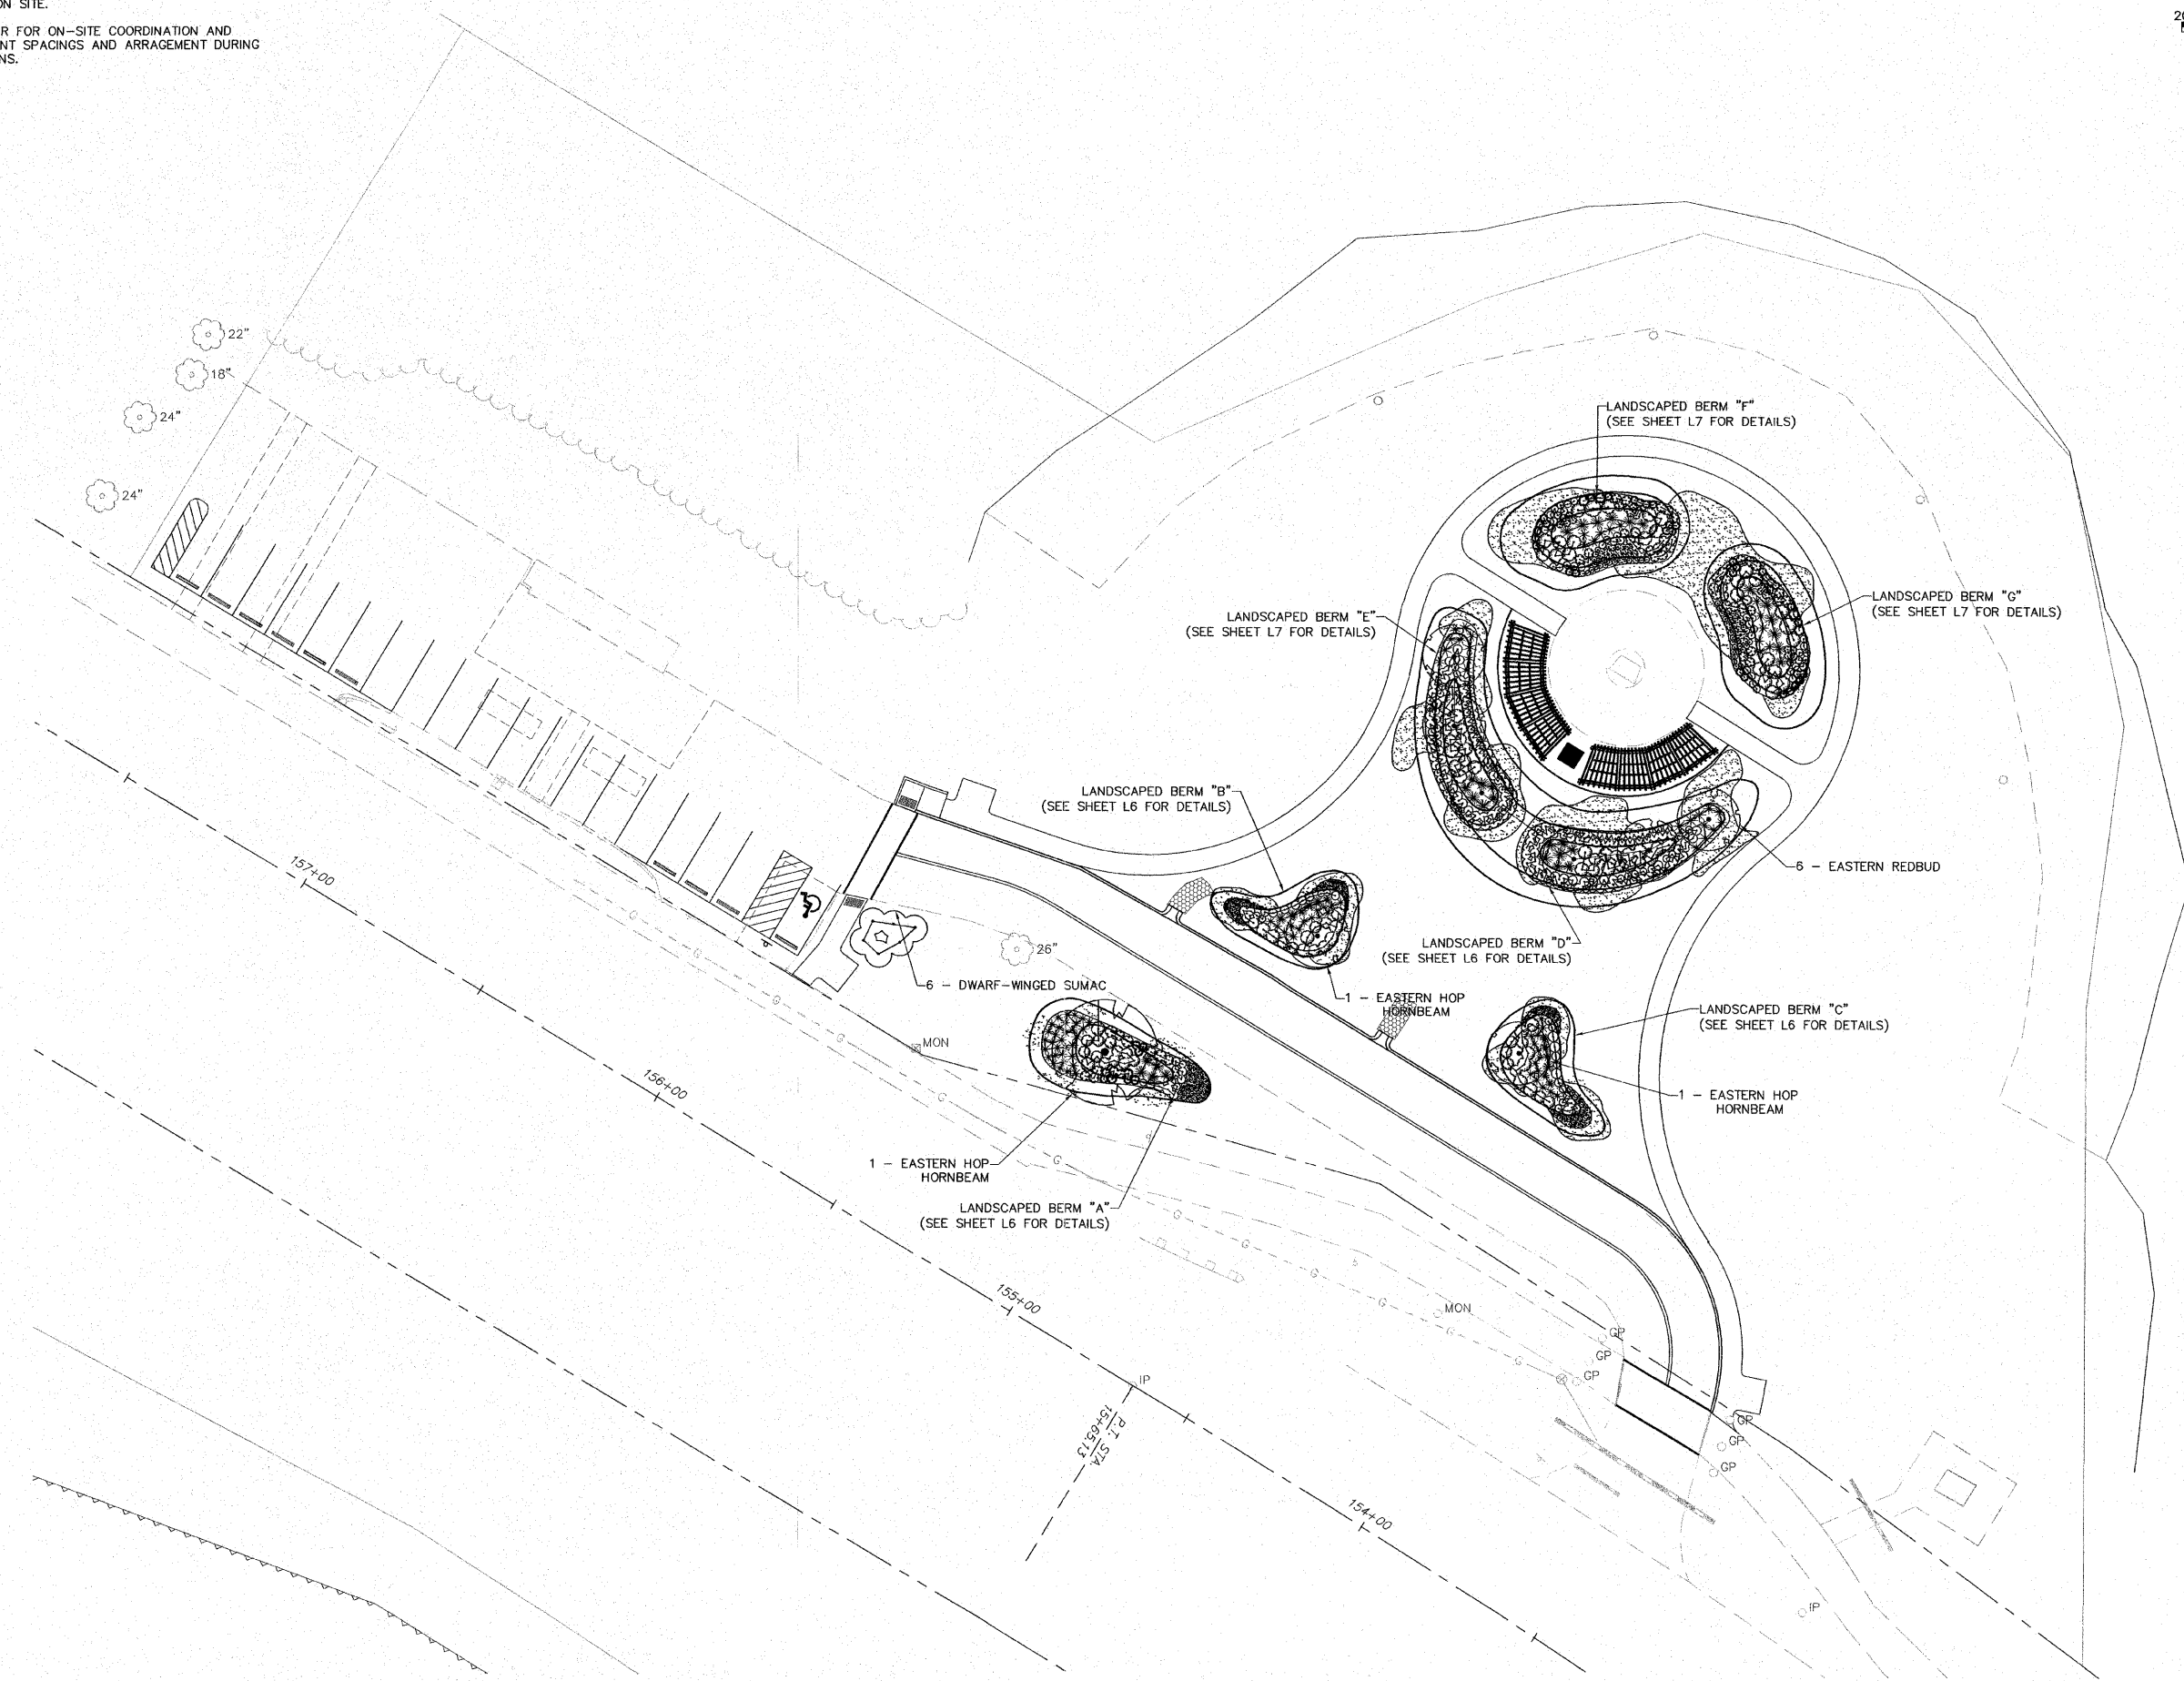

DWG. NO.	HOFFMAN PLANTING PLAN.DWG
REF. BK.	PG.
JOB NO.	437560
DSN. BY:	SJW/DDT
DWN. BY:	BCS
CHK. BY:	SJW
DATE:	MAY, 2011
SCALE:	1"=20'
SHEET	L5 OF 12

S:\land projects\GODFREY PAR (437560) HOFFMAN GARDENS\hoffman planting plan.dwg 09/20/11 2:12:38 PM bshelton 1/20