


- NOTES**
1. ALL LETTERS AND SYMBOLS SHALL BE LARGE SIZE (8 FT. LONG)
  2. POLYUREA PAVEMENT MARKING IS ABBREVIATED AS P.P.M.
  3. RAISED REFLECTIVE PAVEMENT MARKER IS ABBREVIATED AS R.R.P.M.

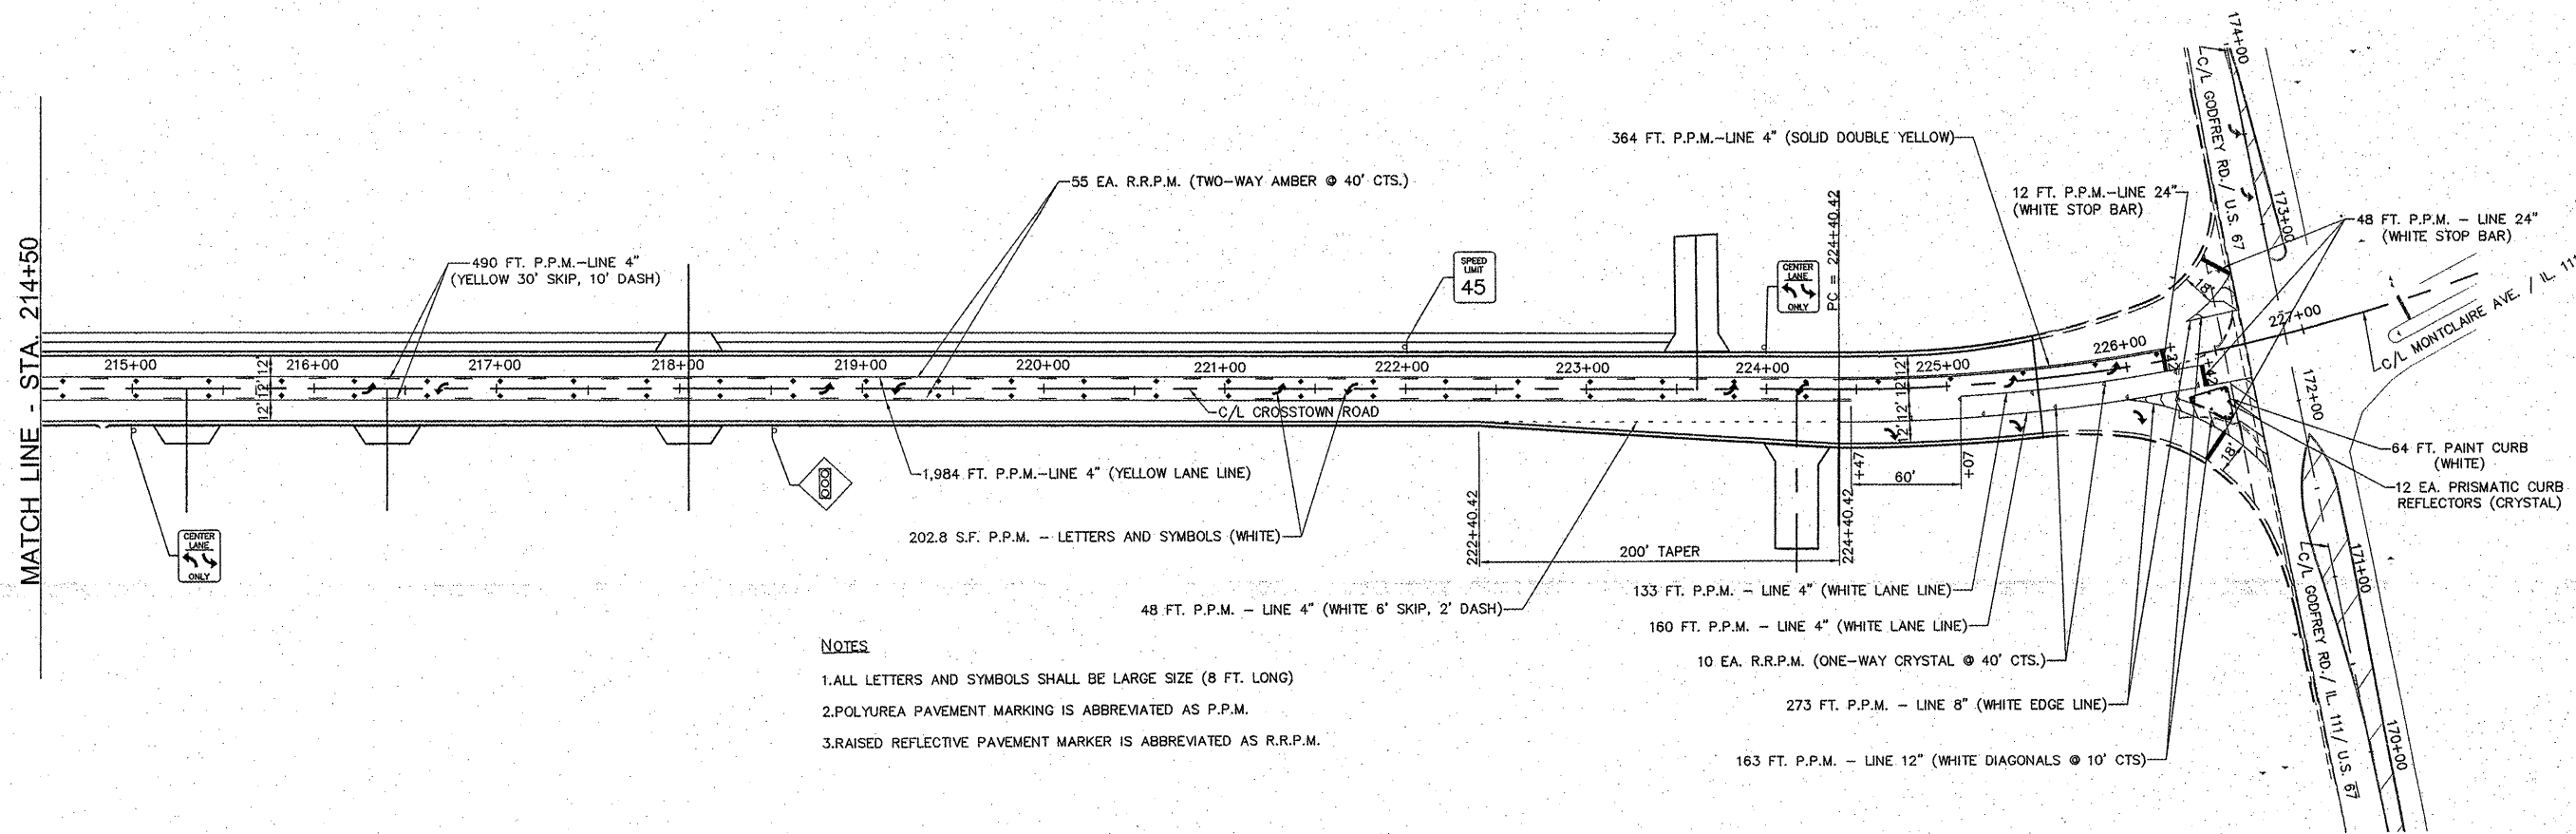

- NOTES**
1. ALL LETTERS AND SYMBOLS SHALL BE LARGE SIZE (8 FT. LONG)
  2. POLYUREA PAVEMENT MARKING IS ABBREVIATED AS P.P.M.
  3. RAISED REFLECTIVE PAVEMENT MARKER IS ABBREVIATED AS R.R.P.M.

NO.	DESCRIPTION

**SMS ENGINEERS**  
**Sheppard, Morgan & Schwaab, Inc.**  
 CONSULTING ENGINEERS AND LAND SURVEYORS  
 215 Harvard Street, P.O. Box E, Northbrook, IL 60062-3155 E-mail: sms@smsengineers.com  
 9 Central Industrial Drive, Suite 2, Granite City, IL 62040 618877-8900 E-mail: sms@smsengineers.com  
 DESIGN FIRM # 184-000992

VILLAGE OF GODFREY, ILLINOIS  
 SECTION 04-00019-00-PV  
 CROSTOWN ROAD - PHASE 1 A  
 PAVEMENT MARKING AND SIGNING PLAN

THIS 1 CTR. ROADWAY PAVT. MARKING/DWG.	REF. BK.	PG.
JOB NO. 237334	DSN. BY: DEG	
DWN. BY: CAD	CHK. BY: DEG	
DATE: APRIL 2011		
SCALE: 1" = 50'		
SHEET 18 OF 38		