
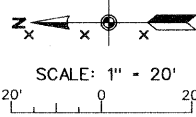


ROUTE	SECTION	COUNTY	TOWNSHIP	TOTAL SHEETS	SHEET NUMBER
T.R.126	06-01188-00-BR	UNION	SEC.4,T12S,R1W	17	3
JOB NO. C-99-506-08				PROJECT NO. BROS-181 (042)	
SPANISH BLUFF ROAD				CONTRACT NO. 99337	

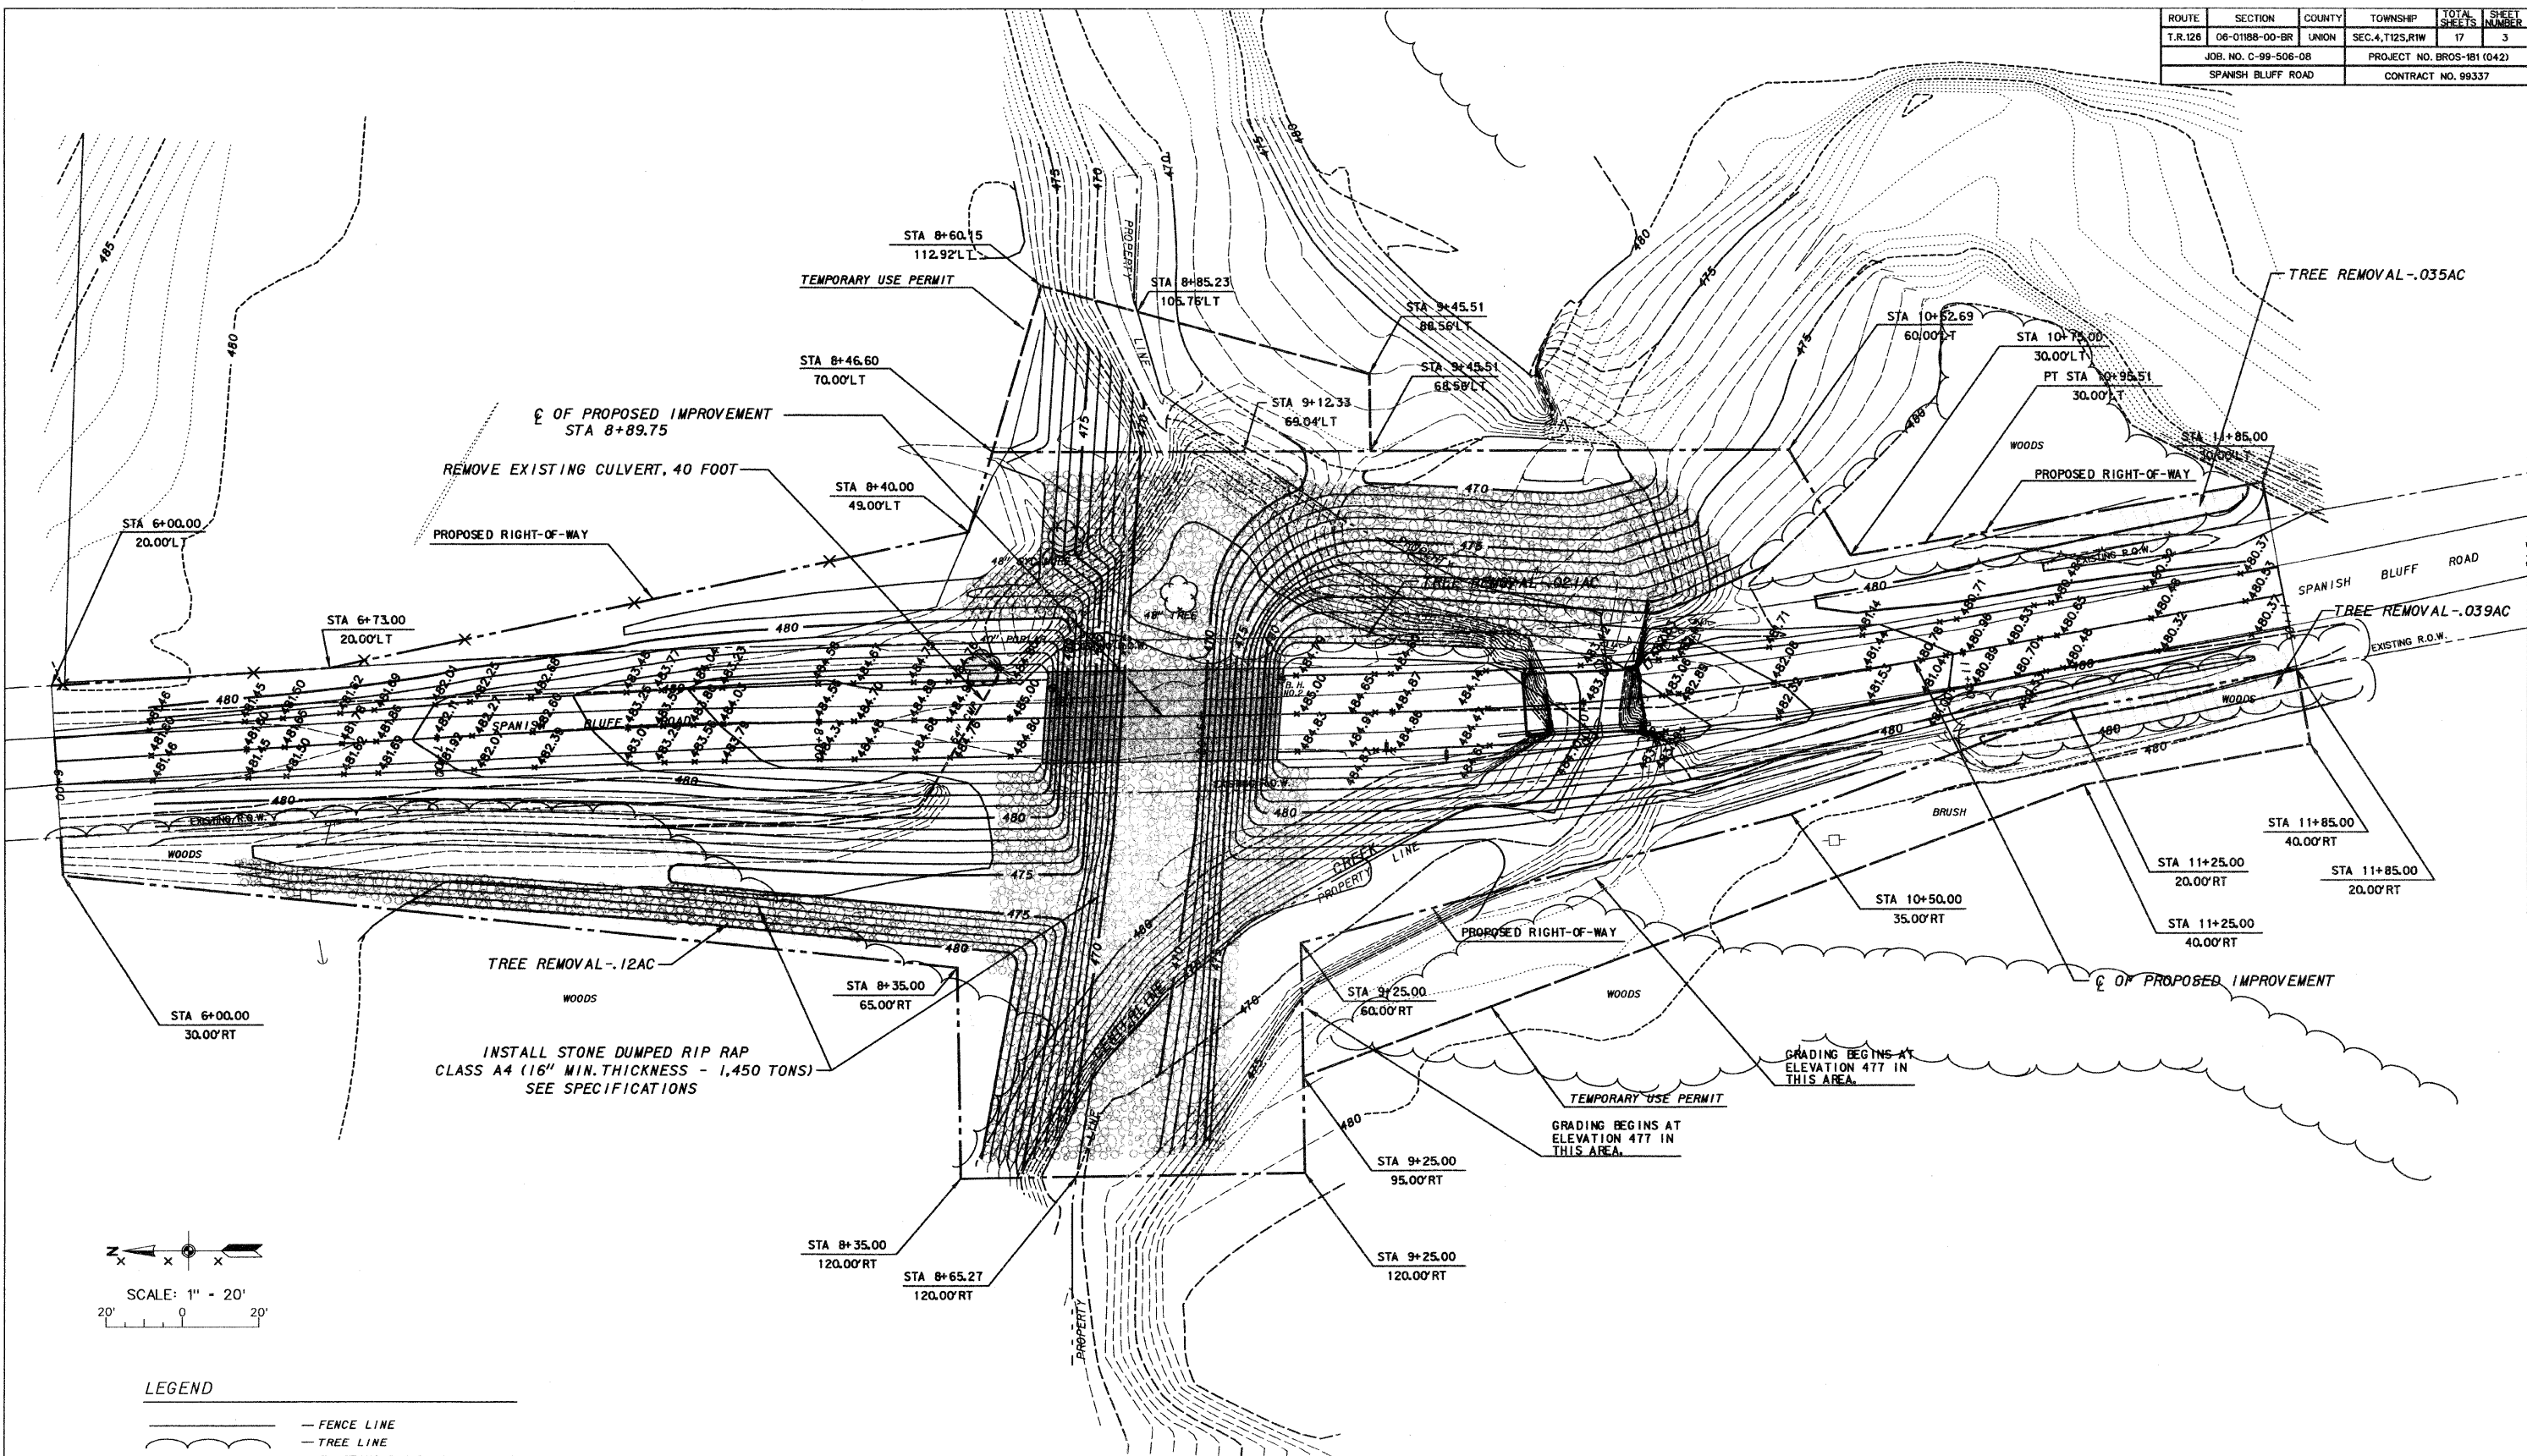

LEGEND

- FENCE LINE
- TREE LINE
- EXISTING RIGHT-OF-WAY LINE
- PROPOSED RIGHT-OF-WAY LINE
- EXISTING CONTOUR
- PROPOSED CONTOUR
- PROPOSED FINISH GRADE
- BORING W/ DESIGNATION
- TREE REMOVAL
- PROPOSED ROADWAY
- PROPOSED BRIDGE
- TREE REMOVAL LIMITS
- PROPOSED STONE DUMPED RIP RAP

UNION COUNTY HIGHWAY DEPARTMENT UNION COUNTY, ILLINOIS
SPANISH BLUFF ROAD
GRADING AND TREE REMOVAL PLAN