




ROUTE	SECTION	COUNTY	TOTAL SHEETS	SHEET NUMBER
TR-126	06-01188-00BR	UNION	17	5
JOB. NO. C-99-506-08		PROJECT NO. BR05-181 (042)		
SPANISH BLUFF ROAD		CONTRACT NO. 99337		

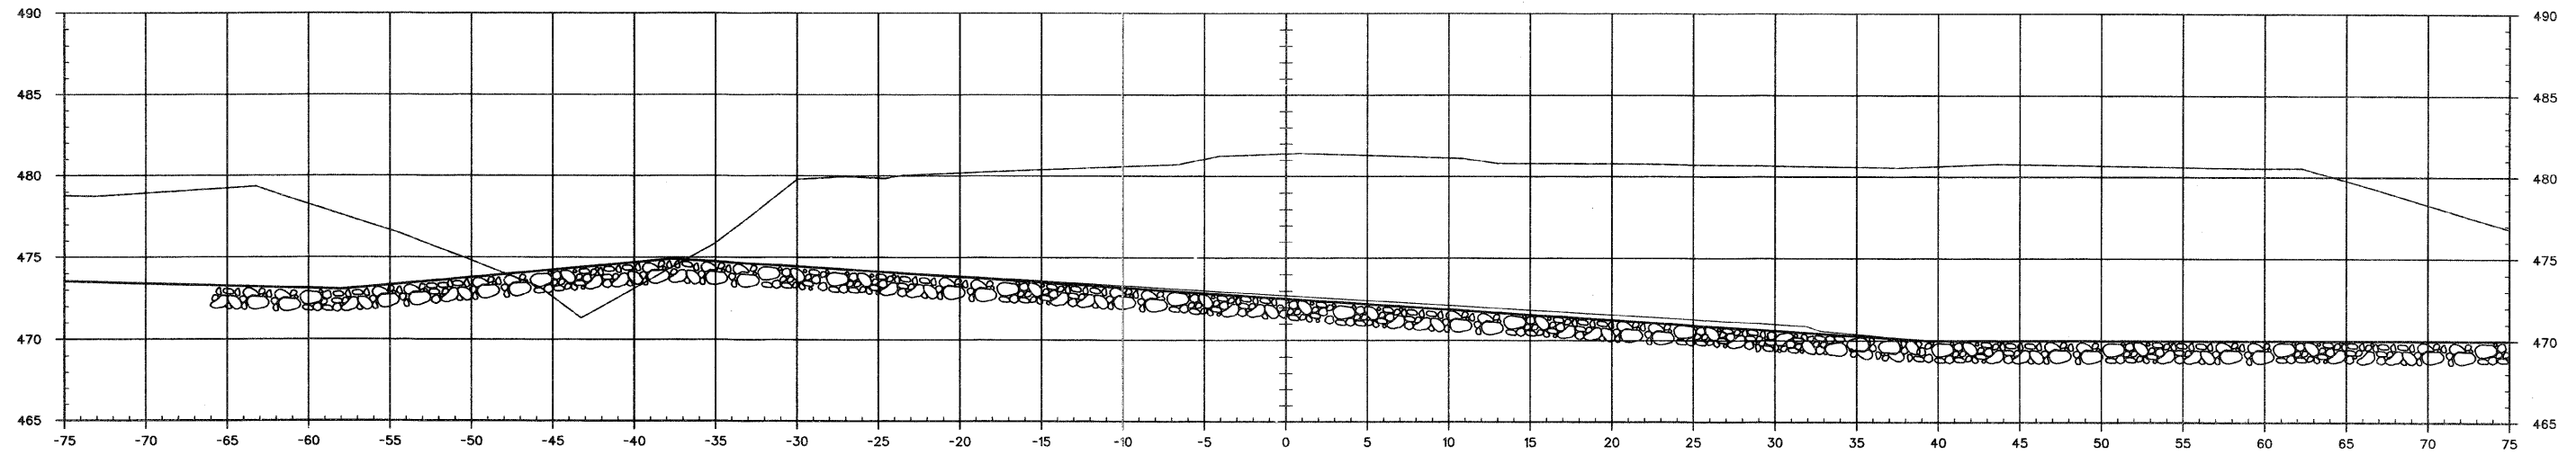

8+75

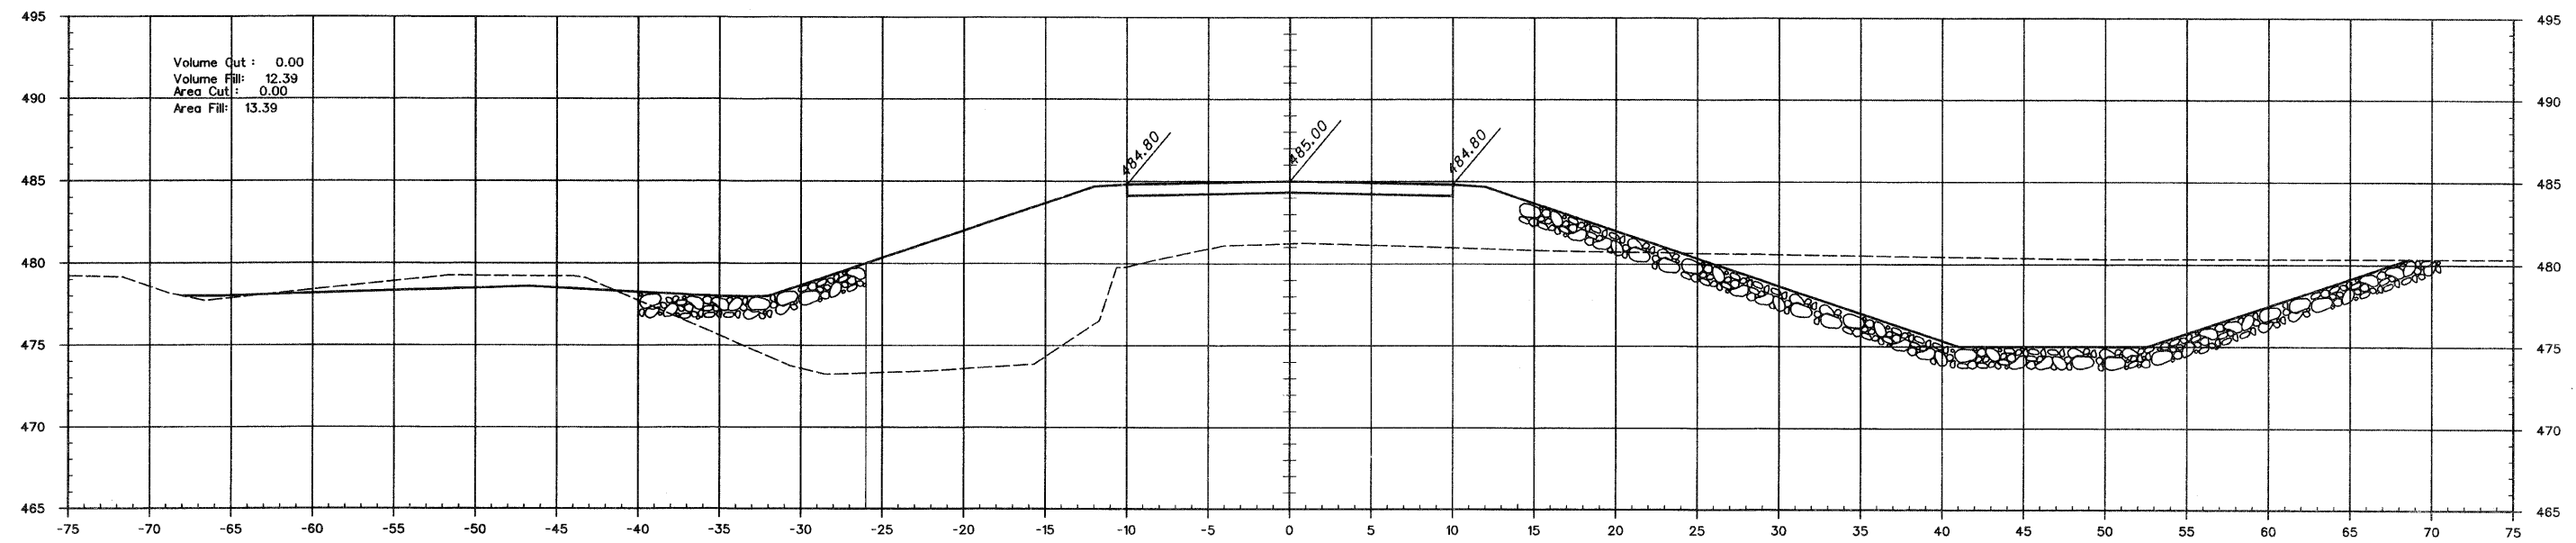

8+50

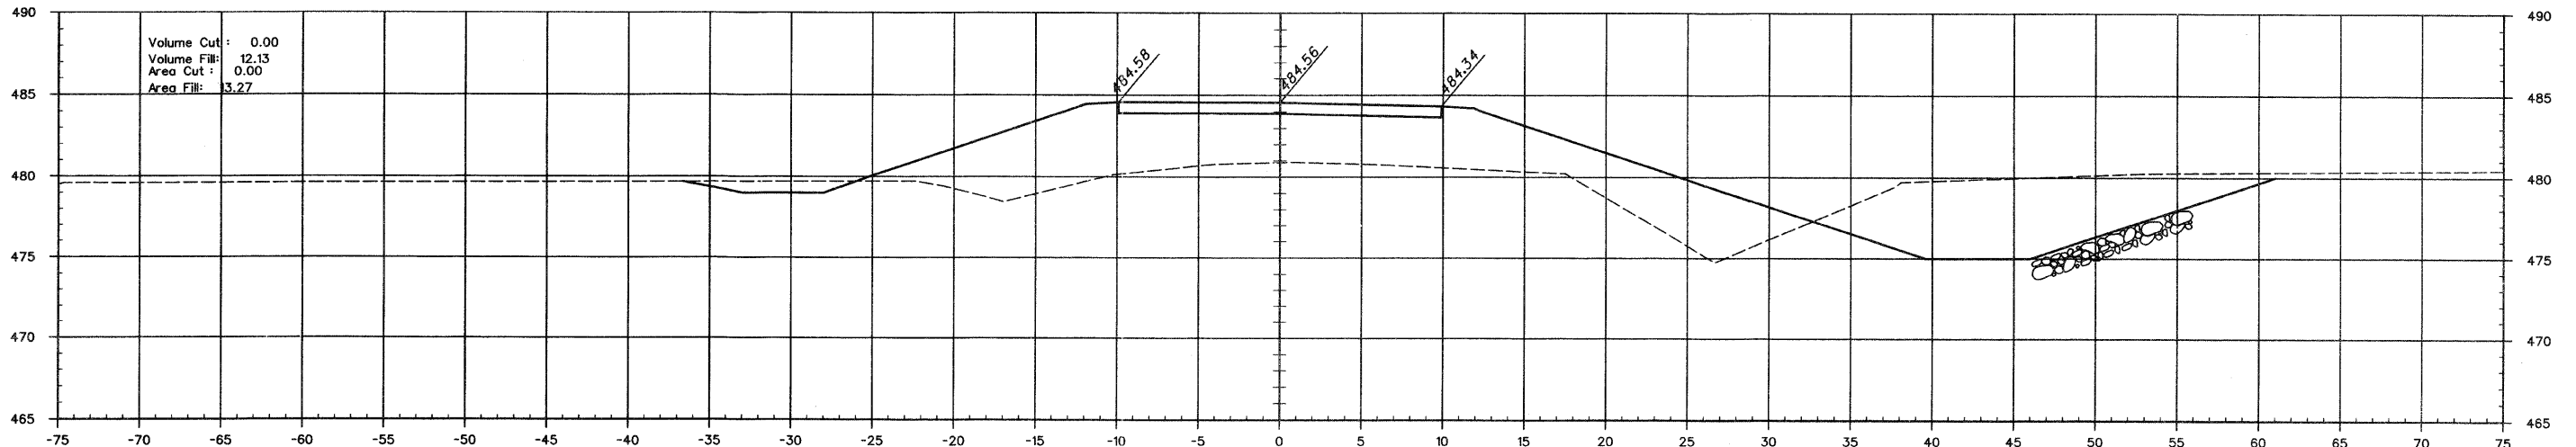

8+00