


FINAL SURVEY	DATE
SURVEYED	
PLOTTED	
NOTE BOOK	
AREAS	
CHECKER	

ORIGINAL SURVEY	DATE
SURVEYED	
PLOTTED	
NOTE BOOK	
AREAS	
CHECKER	

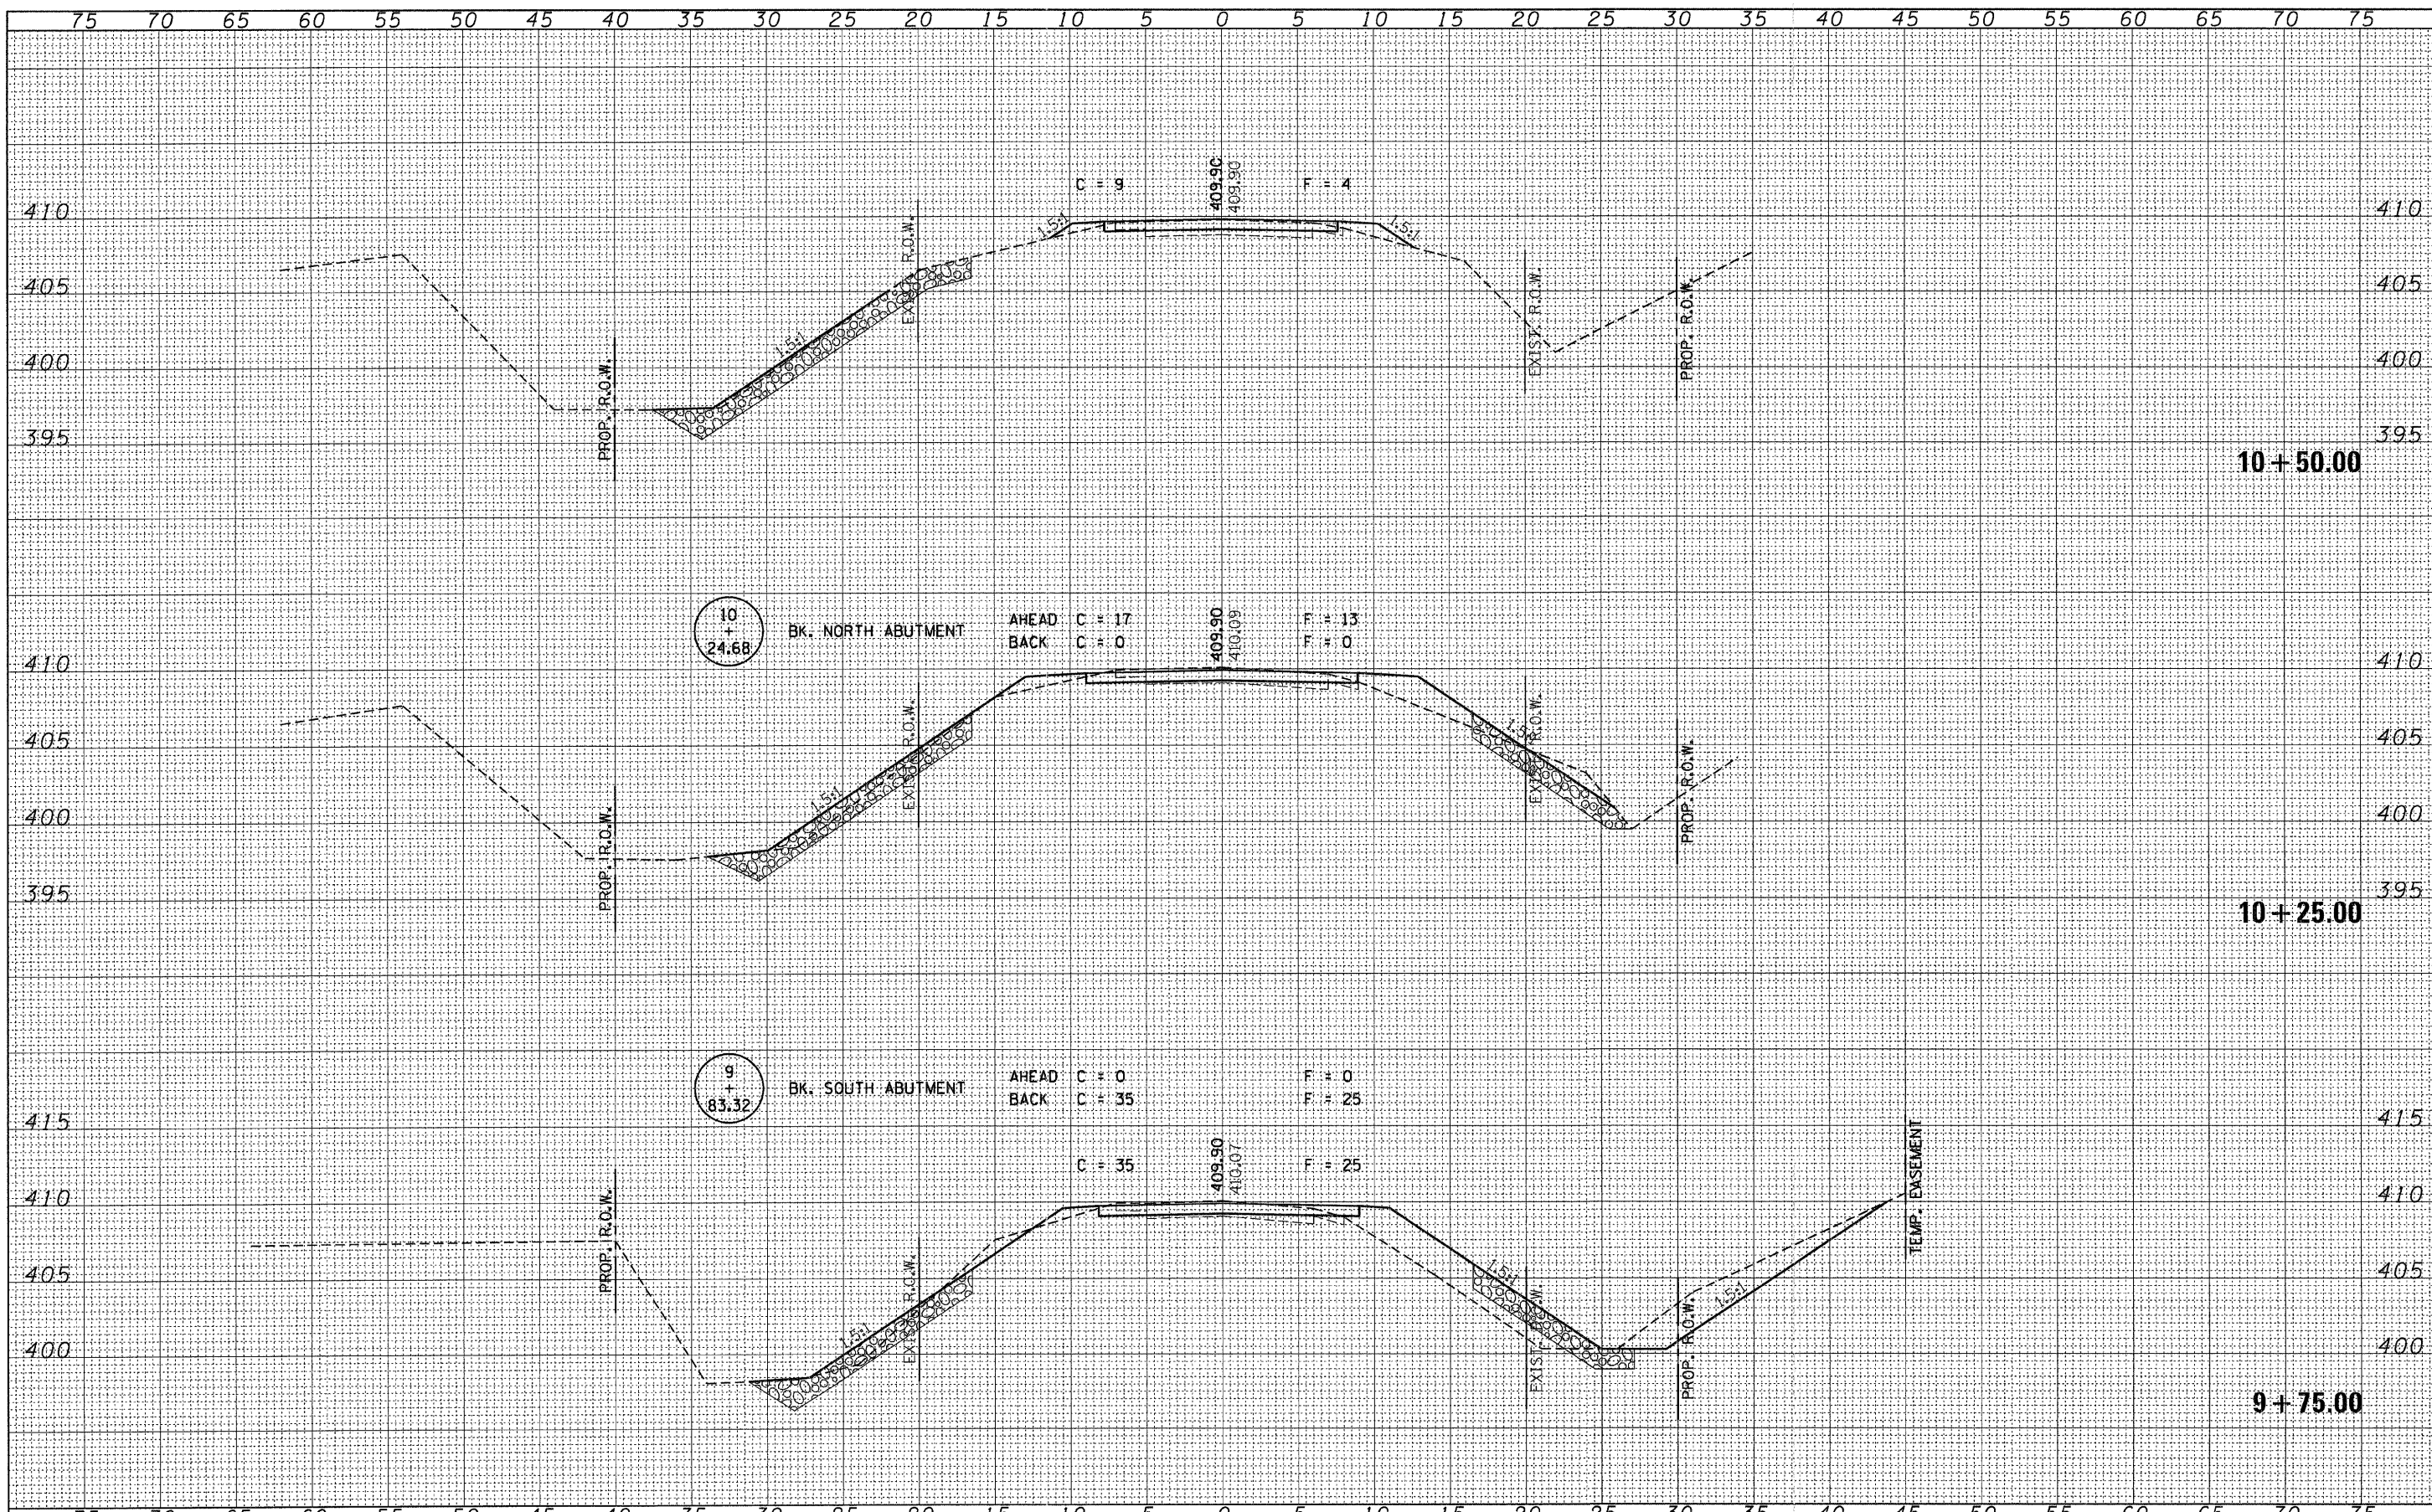

10 + 24.68

9 + 83.32

FILE NAME =	USER NAME =	DESIGNED - J.W.F.	REVISED -	STATE OF ILLINOIS FRANKLIN COUNTY HIGHWAY DEPARTMENT	HLR	STATION CROSS SECTIONS TIMOTHY LANE		T.R.	SECTION	COUNTY	TOTAL SHEETS	SHEET NO.
090150-sh1-sxs.dgn		DRAWN - D.T.M.	REVISED -			272	08-02136-00-BR	FRANKLIN	16	6		
PLOT SCALE =	CHECKED - S.W.M.	DATE - 11/23/09	REVISED -	SCALE: 5Hx5V		SHEET NO. OF SHEETS STA. 9+75.00 TO STA. 10+50.00		BENTON ROAD DISTRICT		CONTRACT NO. 99426		
PLOT DATE = 2/7/2011			REVISED -					FED. ROAD DIST. NO.		ILLINOIS FED. AID PROJECT BROS-0058061		